



ABBOTSFORD CONCRETE
AQUA PAVE STANDARD

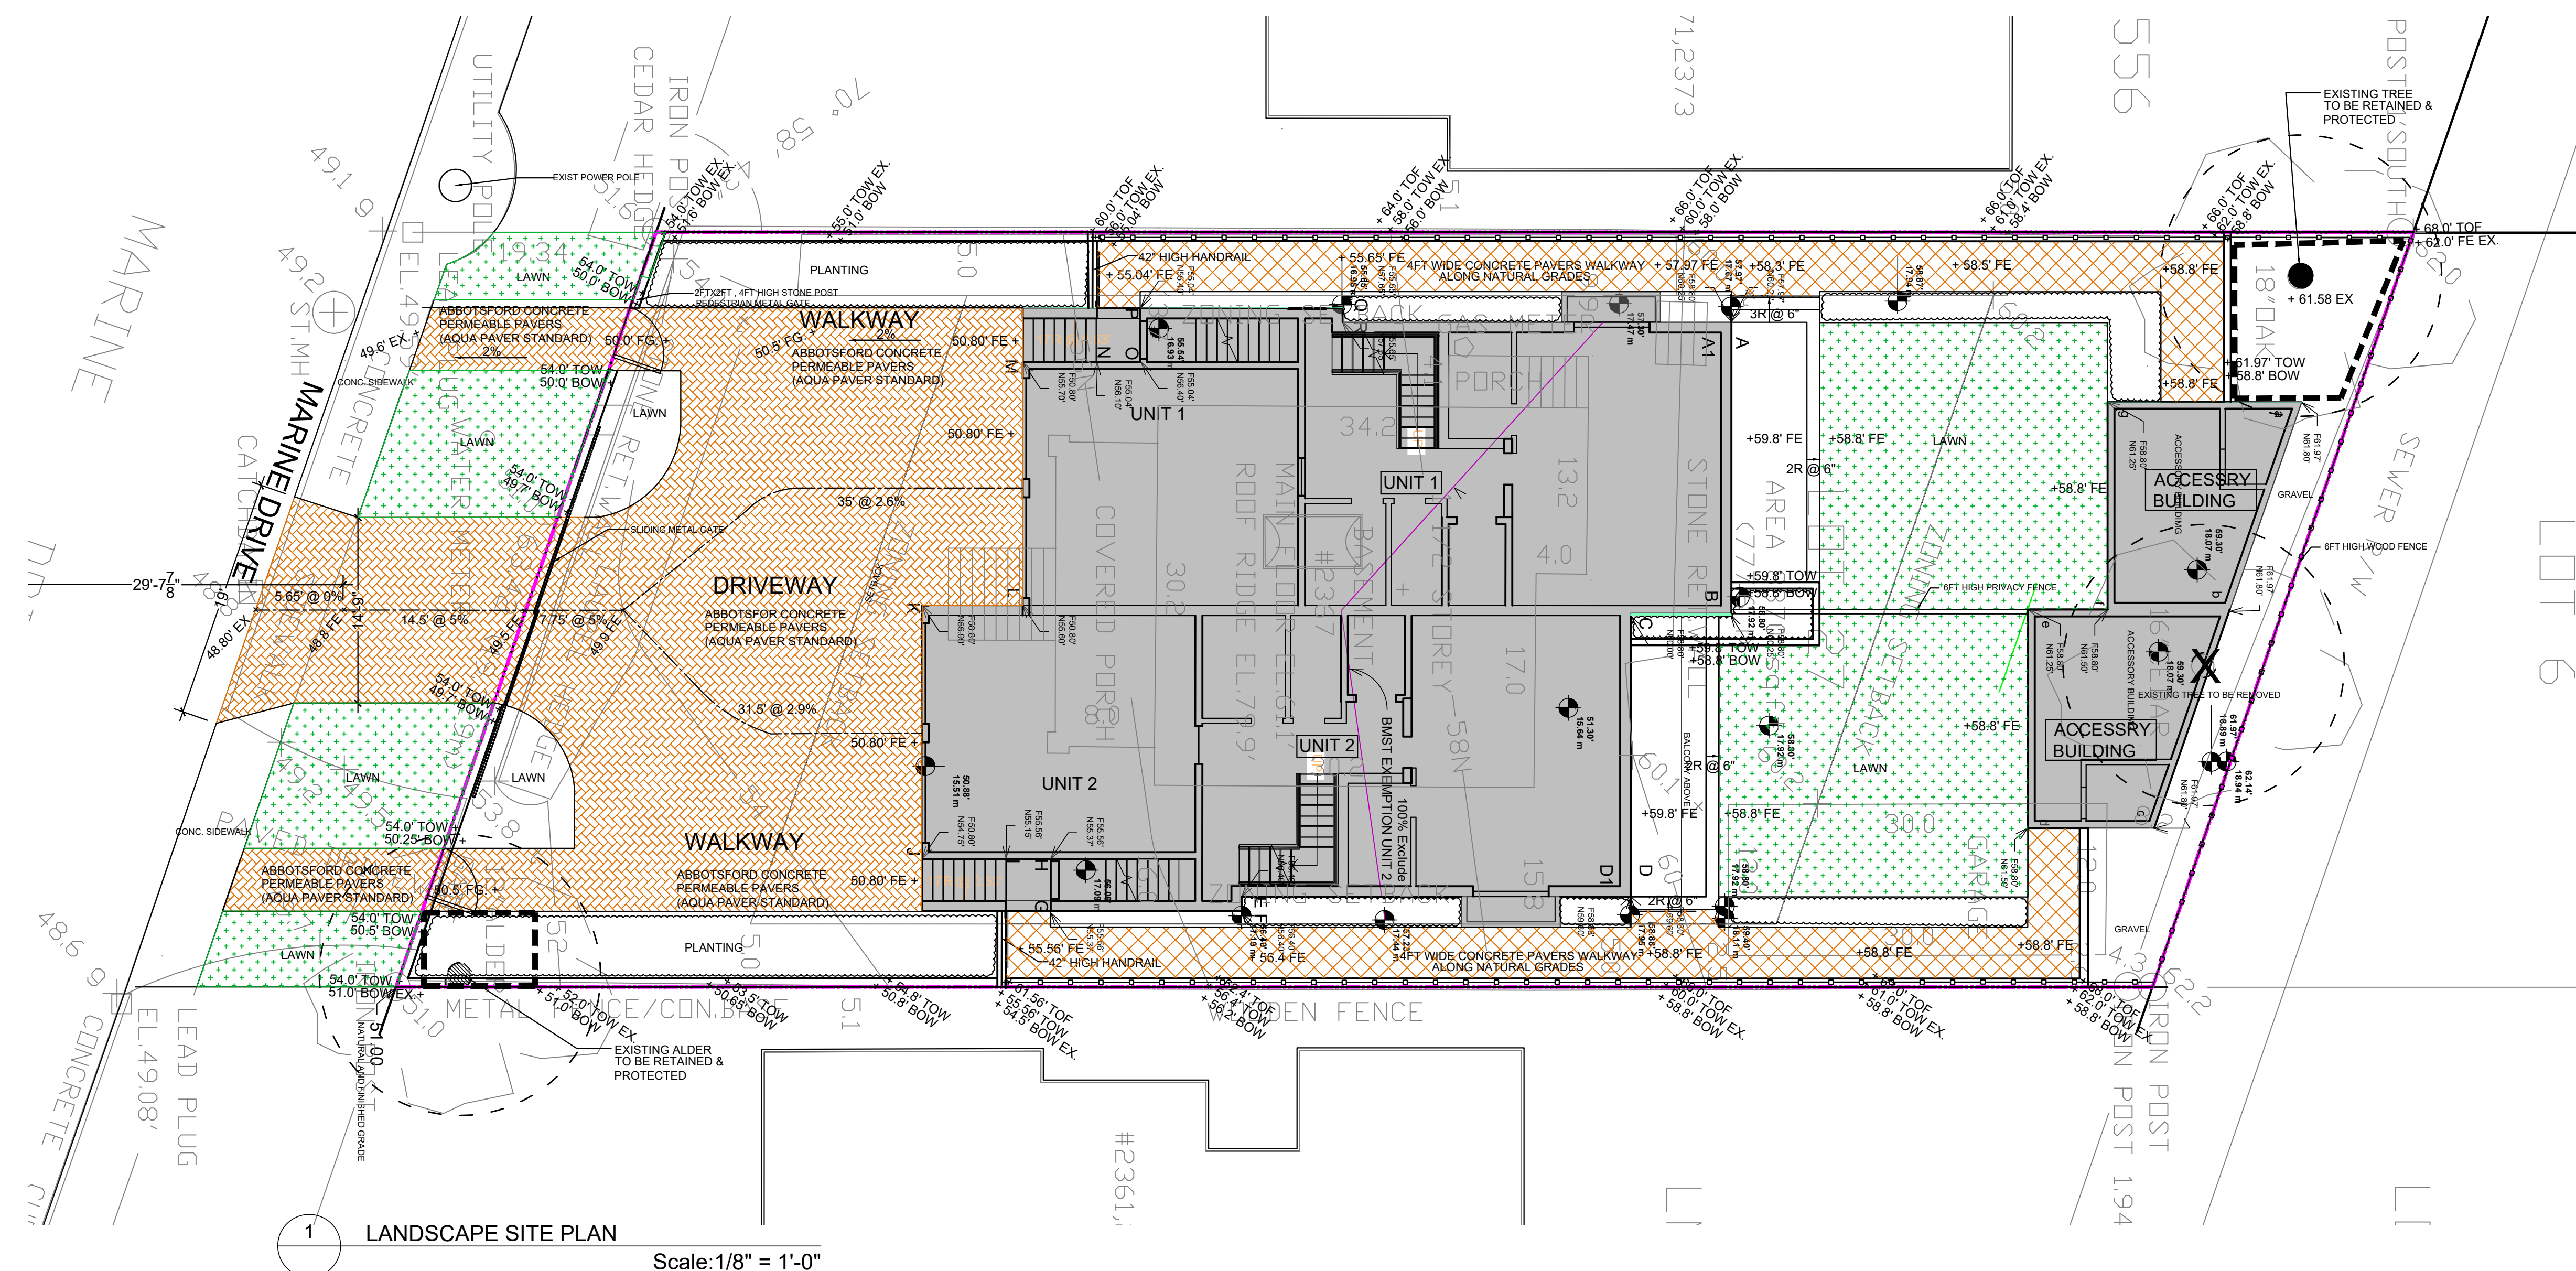

LANDSCAPE SITE PLAN
Scale: 1/8" = 1'-0"

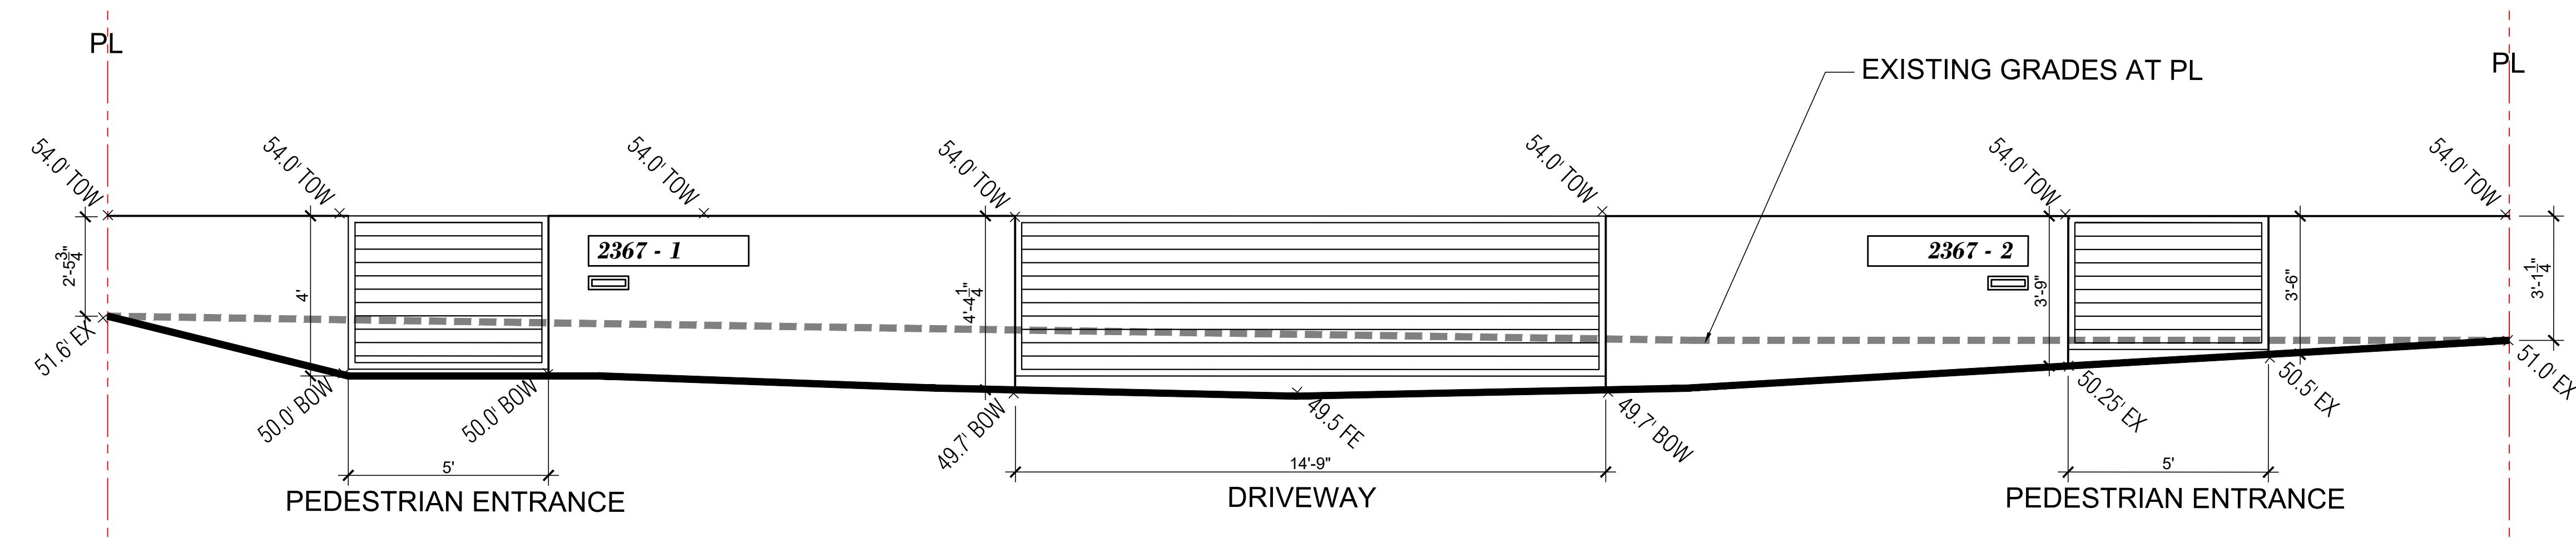

2 BOULEVARD ELEVATION
Scale: 3/8" = 1'-0"

REVISIONS

ISSUES	DATE
8 ISSUED FOR DP	2019.10.29
7 ISSUED FOR DP	2018.09.21
6 ISSUED FOR DP	2018.06.06
5 ISSUED FOR DP	2017.02.15
4 ISSUED FOR DP	2016.01.10
3 ISSUED FOR DP	2016.08.11
2 ISSUED FOR REVIEW	2016.08.01
1 ISSUED FOR DP	2015.12.10

PROJECT NUMBER	LA07
----------------	------

DRAWN BY	GJ
----------	----

CHECKED BY	LX
------------	----

DATE CHECKED	
--------------	--

CONSULTANT	
------------	--

PROJECT

2367 Marine dr.



West Vancouver, BC

DRAWING TITLE

**LANDSCAPE
SITE & PLANTING PLAN**

DRAWING No.

L1.01

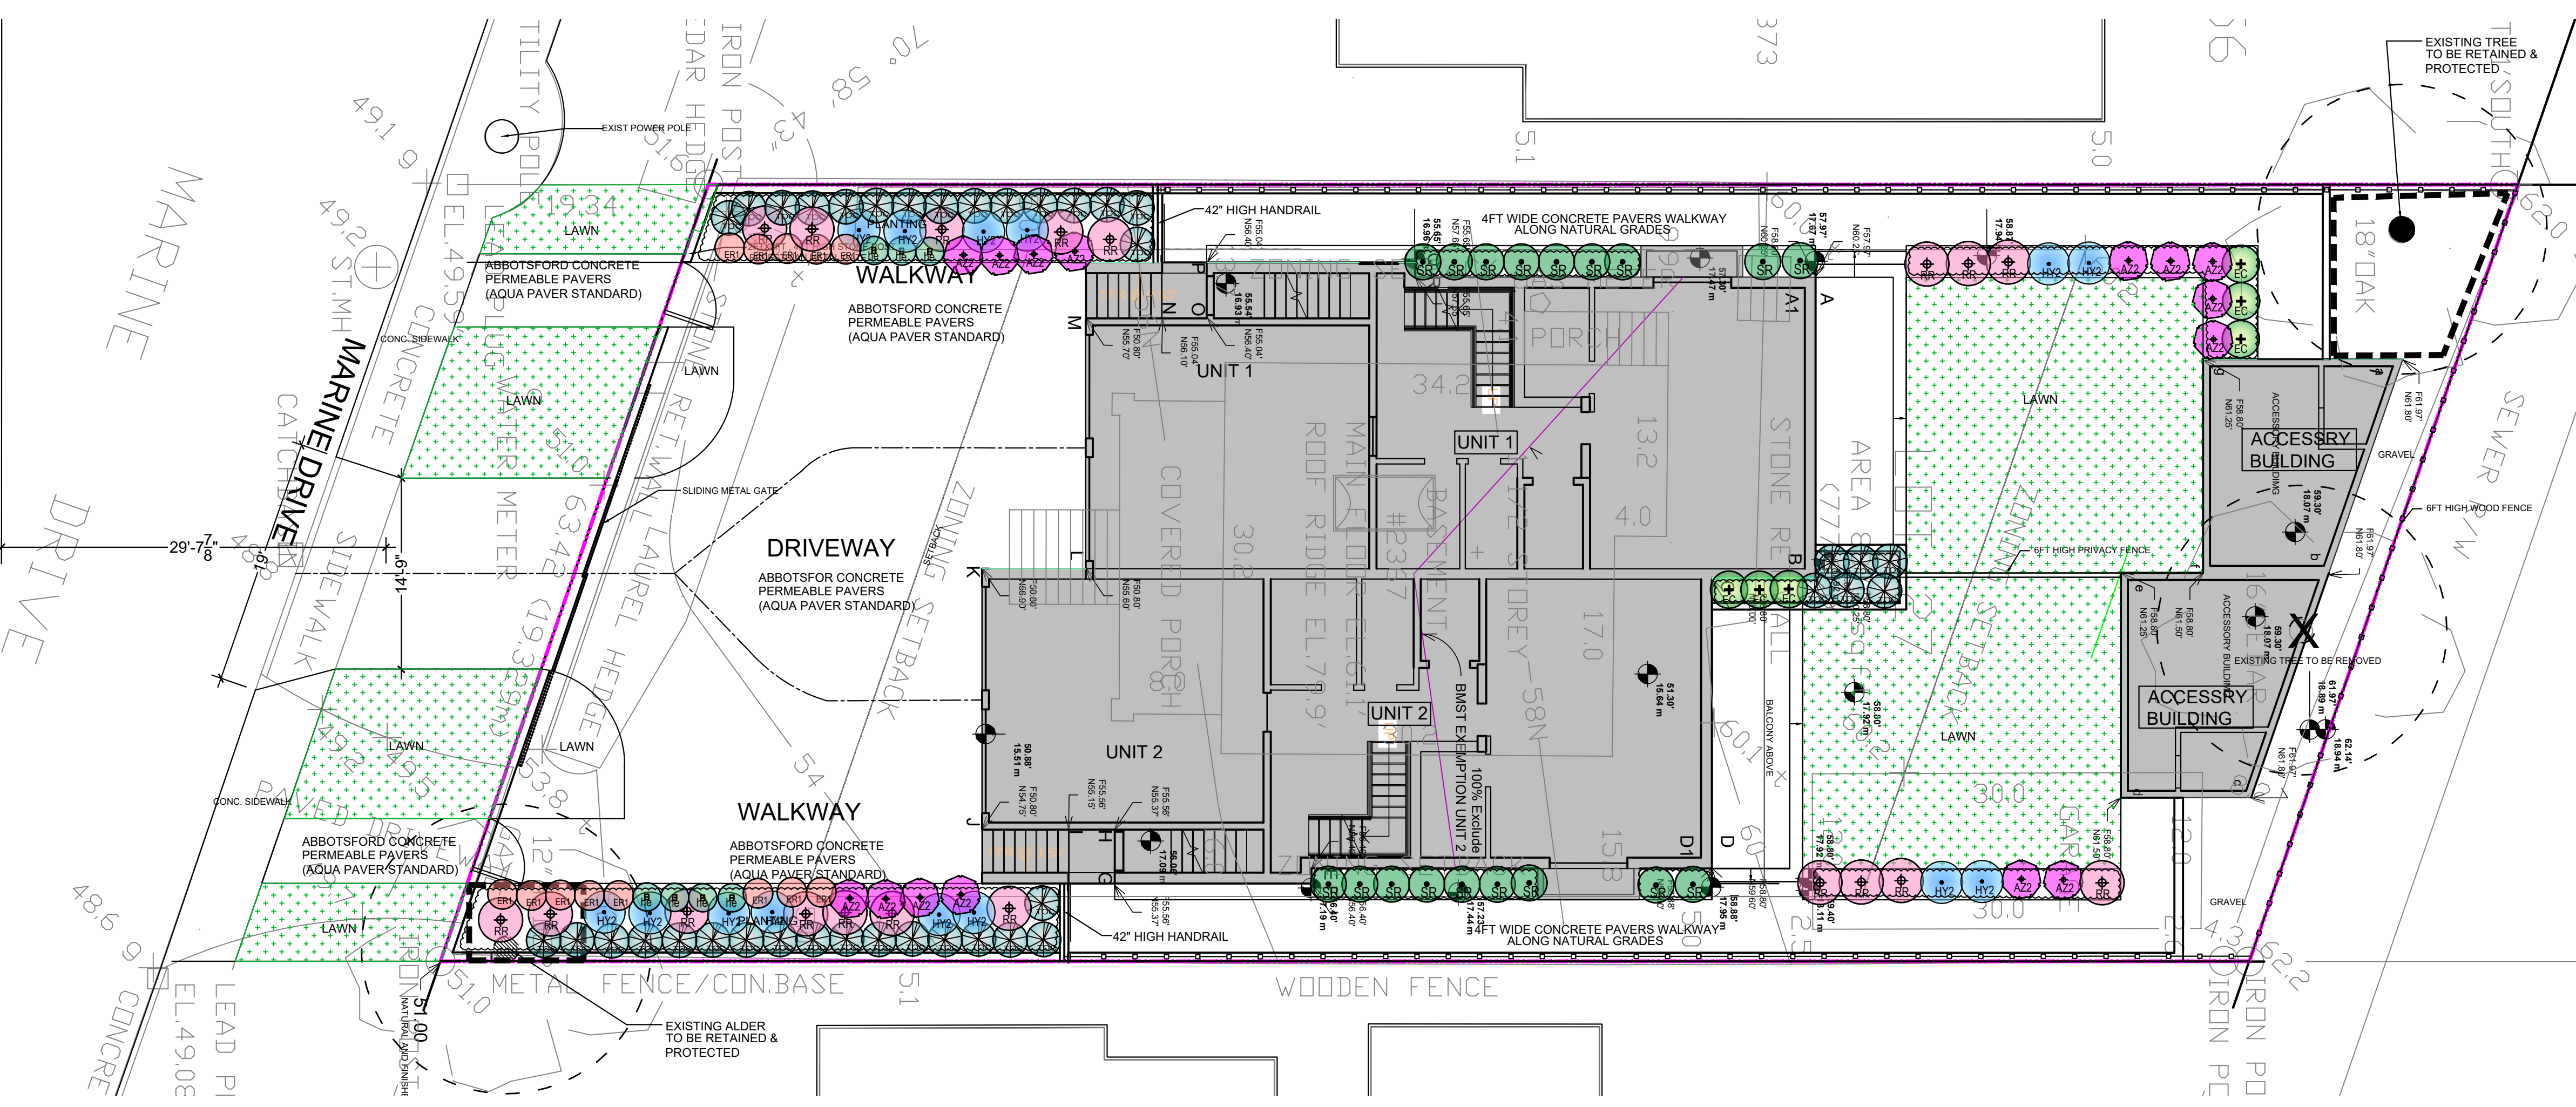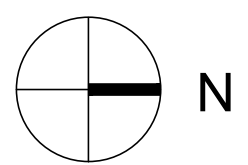


1 LANDSCAPE PLANTING PLAN
Scale: 1/8" = 1'-0"

NOTES:

- ALL PLANT MATERIAL SHALL MEET OR EXCEED STANDARDS REQUIRED BY BCNTA OR BCSLA GUIDELINES.
- TOPSOIL SUPPLIED SHALL BE FROM A REPUTABLE SOURCE. A FULL ANALYSIS OF THE TOPSOIL WILL BE REQUIRED AT THE CONTRACTOR'S EXPENSE, SUBMIT TO LANDSCAPE CONSULTANT FOR APPROVAL.
- AMMEND TOPSOIL PER SOIL ANALYSIS RECOMMENDATIONS PRIOR TO SPREADING ON SITE. REJECTED TOPSOIL SHALL BE REMOVED OFF SITE IMMEDIATELY AT THE LANDSCAPE CONTRACTORS EXPENSE.
- TOPSOIL DEPTHS FOR PLANTING AS FOLLOWS:
 - A. GRASSED AREAS: 150MM (6")
 - B. GROUND COVERS: 300MM (12")
 - C. SHRUBS: 450MM (18")
 - D. TREE PITS: 1000MM (40") WITH 300MM(12") (BELOW ROOT BALL)
- LAWN AREAS SHALL BE SODDED WITH #1 PREMIUM RESIDENTIAL SOD.
- ALL SHRUB PLANTING AREAS SHALL HAVE GROUND COVERS 350MM (14") O.C.
- 1" MINUS BARK MULCH TO BE INSTALLED IN ALL SHRUB PLANTING AREAS.
- ROAD GRADING AND OVERALL SITE GRADING BY CIVIL ENGINEERING/OR ARCHITECTURAL.

PLANT LIST:

KEY	QTY.	BOTANICAL NAME	COMMON NAME	SIZE	COND.
TREES					
STD	2	STEWARTIA PSEUDOCAMELLIA	JAPANESE STEWARTIA 夏山茶	6 CM CAL.	B & B
TOC	38	THUJA OCCIDENTALIS SMARAGD	EMERALD GREEN CEDAR 北美香柏	1.75M HT.	B & B
SHRUBS & GROUND COVERS					
AZ2	15	GIRAD'S PURPLE AZALEA	AZALEA (PURPLE) 映山红	#2	CONTAINER
HY2	14	HYDRANGEA MACROPHYLLA "MONMAR"	BLUE ENCHANTRESS HYDRANGEA 八仙花	#3	CONTAINER
RR	19	RHODO. RUBY HEART	RUBY HEART RHODO.(PINK)	#3	CONTAINER
EC	6	EUPHORBIA CHARACIAS 'WULFENII'	MEDITERRANEAN SPURGE 大戟	#2	CONTAINER
ER	13	ERICA X DARLEYENSIS	WINTER HEATHER (PURPLE) 冬季石南	#2	CONTAINER
he	7	HELICTRICHON SEMPERVIRONS	BLUE OAT GRASS	#1	CONTAINER

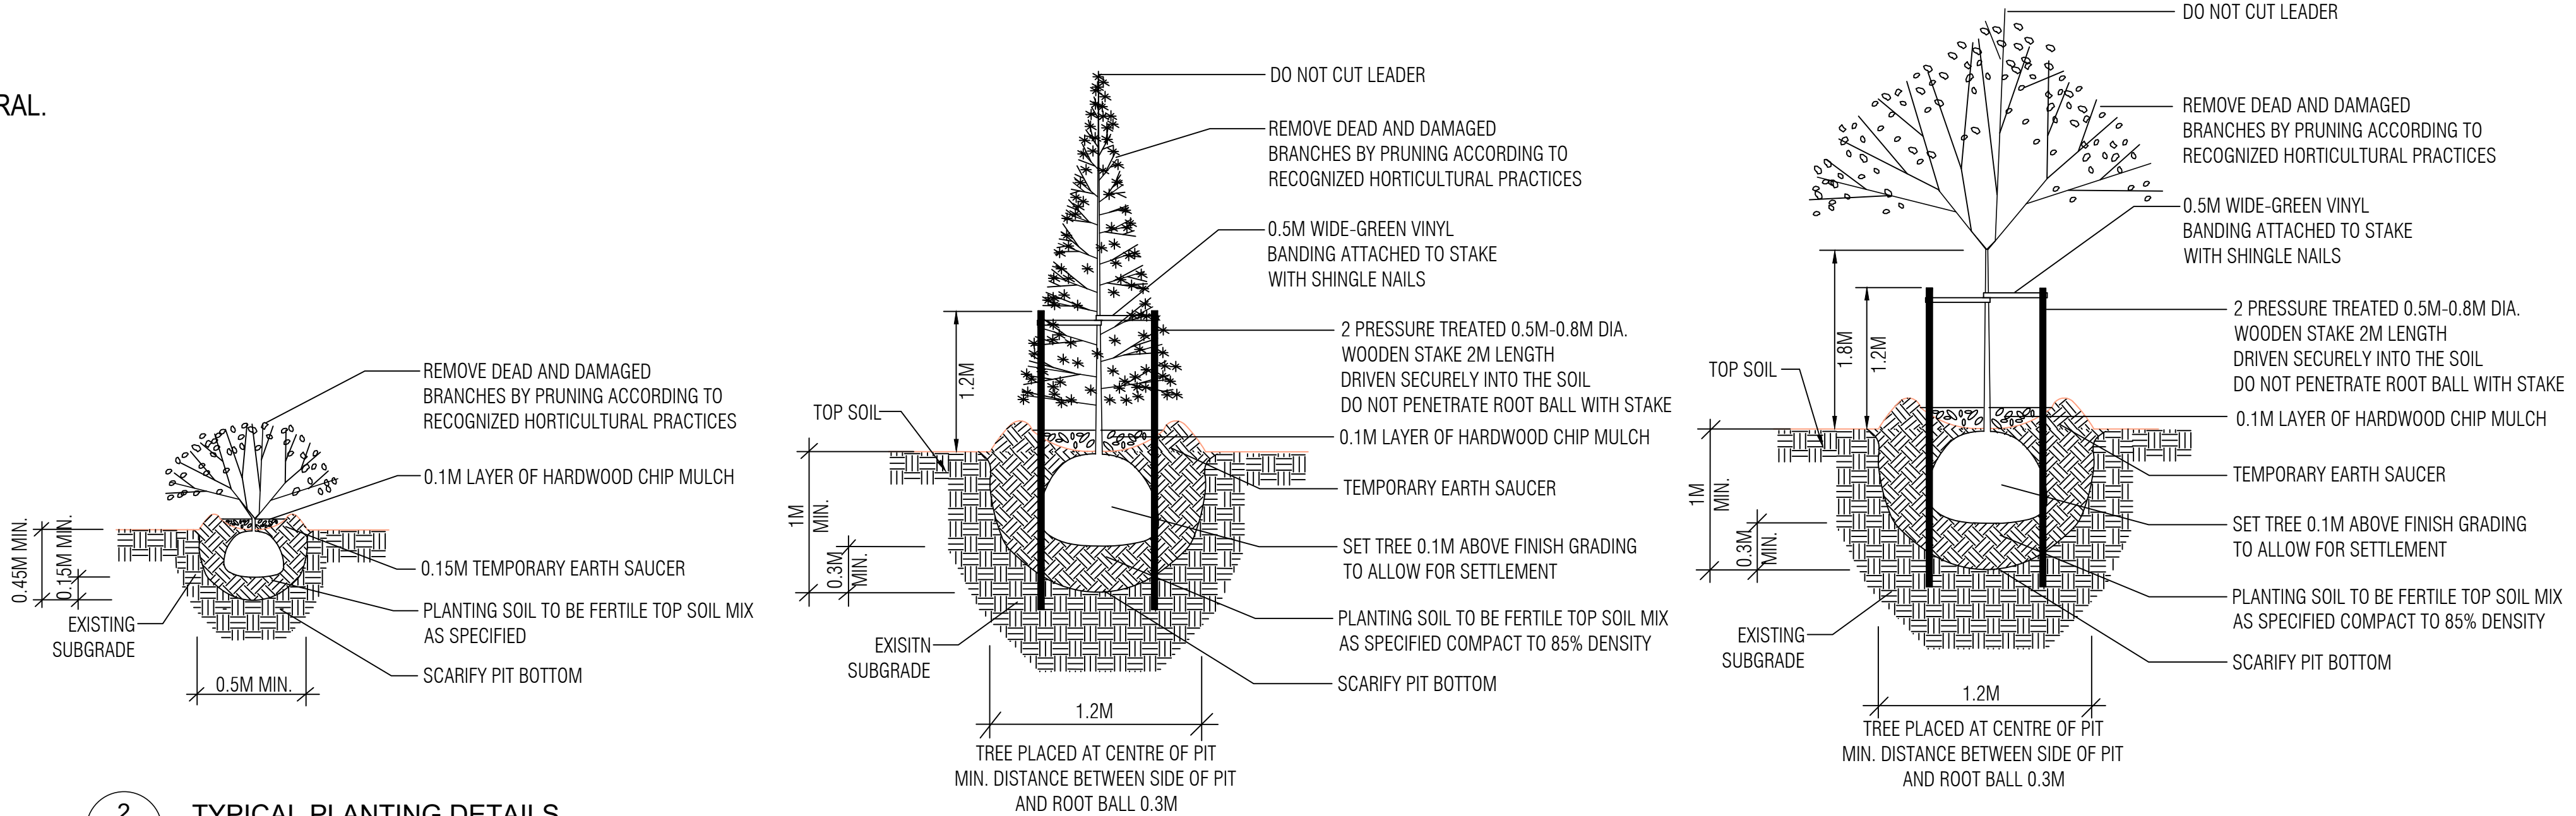

2 TYPICAL PLANTING DETAILS
NTS

REVISIONS

1	
---	--

ISSUES	DATE
8 ISSUED FOR DP	2019.10.29
7 ISSUED FOR DP	2018.09.21
6 ISSUED FOR DP	2018.06.06
5 ISSUED FOR DP	2017.02.15
4 ISSUED FOR DP	2016.01.10
3 ISSUED FOR DP	2016.08.11
2 ISSUED FOR REVIEW	2016.08.01
1 ISSUED FOR DP	2015.12.10

PROJECT NUMBER	LA07
DRAWN BY	GJ
CHECKED BY	LX
DATE CHECKED	
CONSULTANT	

PROJECT
2367 Marine dr.
West Vancouver, BC

DRAWING TITLE
LANDSCAPE PLANTING PLAN

DRAWING No.
L2