


ISSUES:		
A	AS-BUILTS	13-OCT-11
B	PLANNING REVIEW	08-FEB-12
C	PLANNING REVIEW	10-FEB-12
D	ALTERATION PERMIT	01-MAR-12
E	ALTERATION PERMIT	22-MAR-12

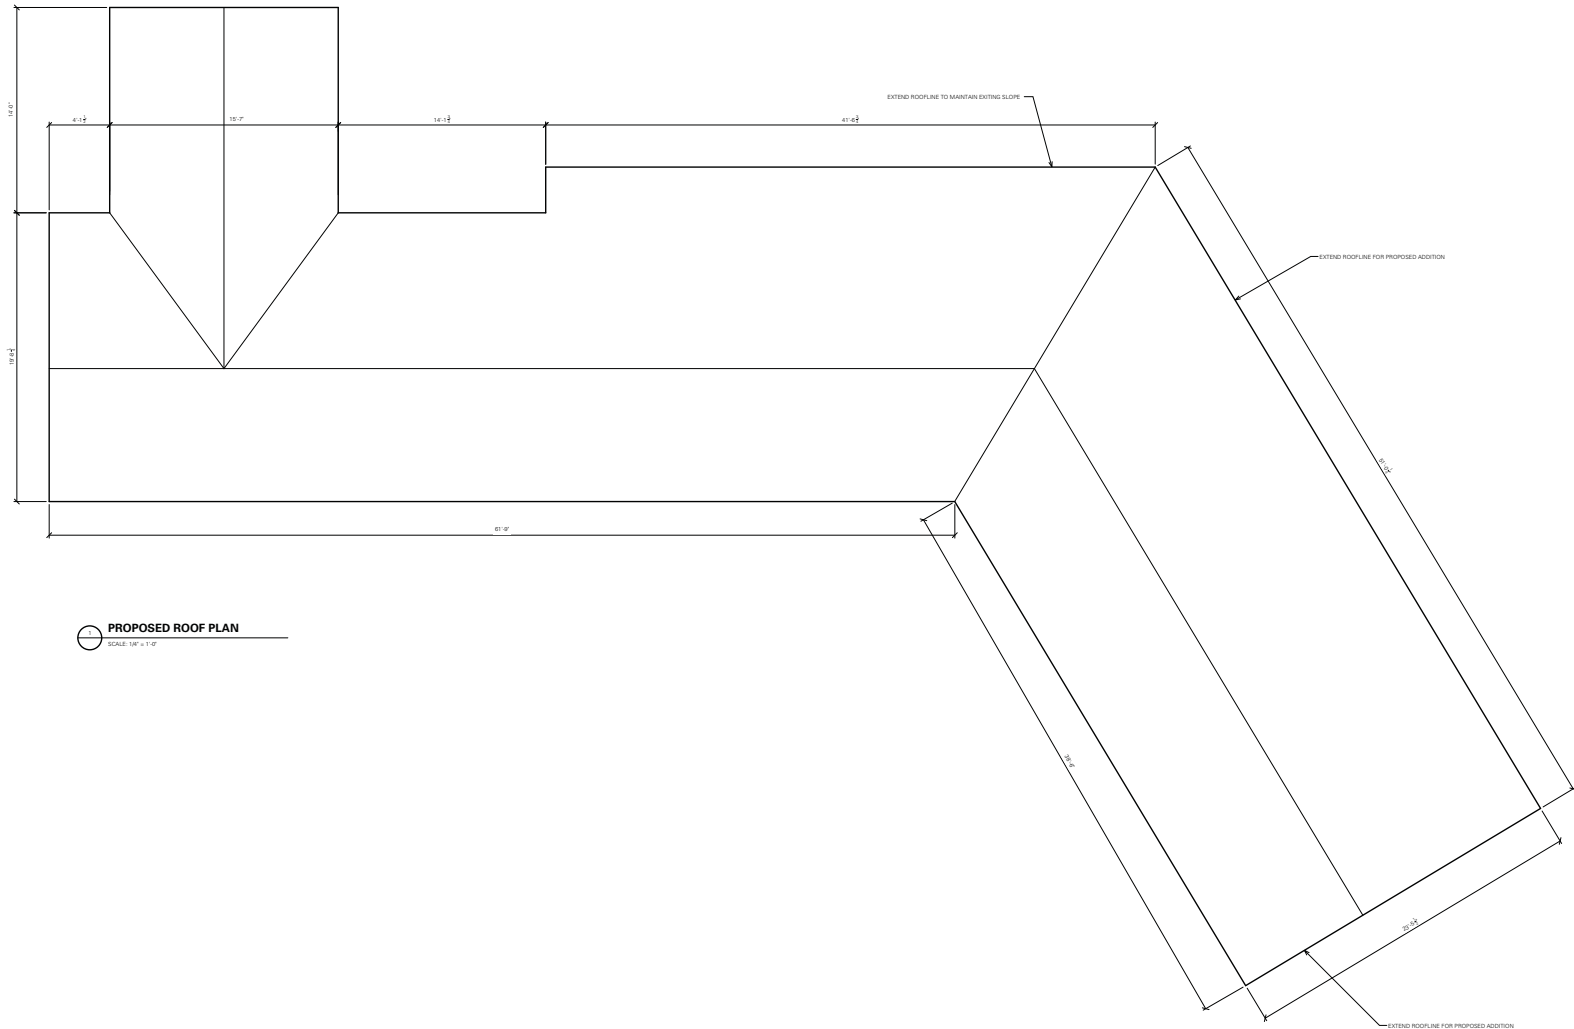

PROPOSED ROOF PLAN
SCALE: 1/4" = 1'-0"

D'ARCY JONES DESIGN INC
204 - 175 Broadway East
Vancouver BC V5T 1W2
T 604 699 2225
F 604 699 2231
E mail@darcyjones.com

SCALE: 1/4" = 1'-0"
DATE: 22-MAR-12
DRAWN: MJP
CHECKED: DJ
REVISION: -
ISSUE: -
CONSULTANT: -

Copyright reserved. All parts of this drawing are the exclusive property of D'ARCY JONES DESIGN INC and shall not be used without permission, in part or in whole.
DO NOT SCALE THESE DRAWINGS
All dimensions to be verified by contractor, trades or suppliers. Any discrepancies shall be brought to the attention of the Designer.
Any errors or omissions on this drawing shall be reported to D'ARCY JONES DESIGN INC for clarification and revision.

THE OLD HIGHWAY RENOVATION
4757 HIGHWAY
WEST VANCOUVER BC

A5.1b

PROPOSED ROOF PLAN