

Revisions

INGLEWOOD - SITE

725 Inglewood Ave
West Vancouver, BC

Drawing Title

SITE - OVERALL
PLAN - 87.2



INGLEWOOD
CARE CENTRE

A BAPTIST HOUSING COMMUNITY

Date: 20210909

Job No: [V24689]

Drawn By: AM


Checked By: AT

Drawing No.

A2.07



1 87.2 M
A2.07 1:300

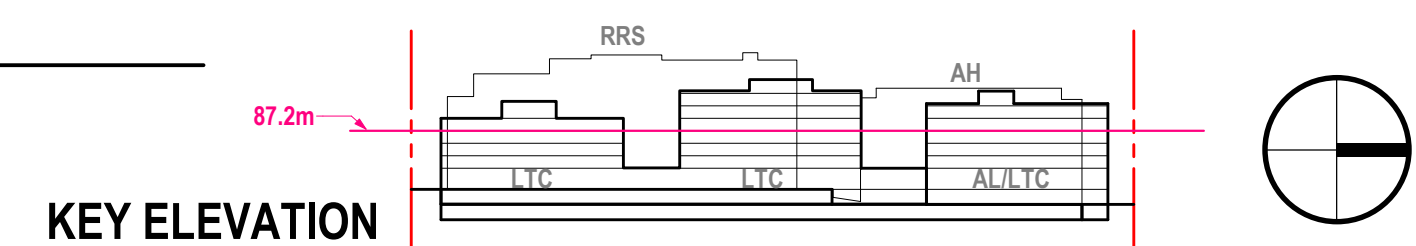

Revisions

INGLEWOOD - SITE

725 Inglewood Ave
West Vancouver, BC

Drawing Title

SITE - OVERALL
PLAN - 90.5



INGLEWOOD
CARE CENTRE

A BAPTIST HOUSING COMMUNITY

Date: 20210909

Job No: [V24689]

Drawn By: AM


Checked By: AT

Drawing No.

A2.08



1 90.5 M
A2.08 1:300

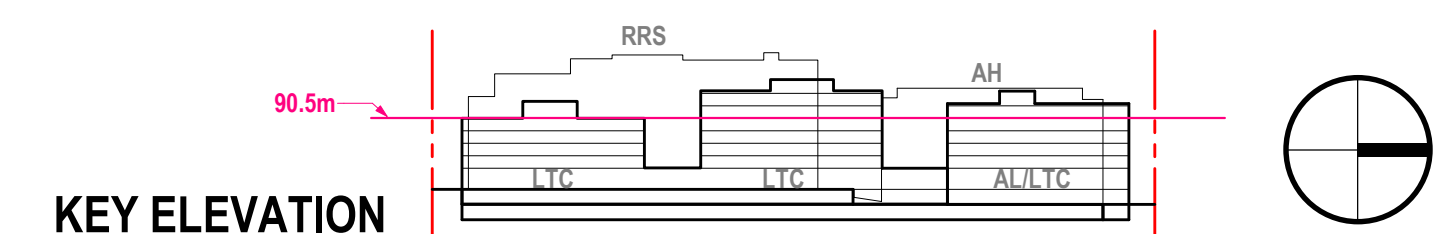

Revisions

INGLEWOOD - SITE

725 Inglewood Ave
West Vancouver, BC

Drawing Title

SITE - OVERALL
PLAN - 93.8



INGLEWOOD
CARE CENTRE

A BAPTIST HOUSING COMMUNITY

Date: 20210909


Job No: [V24689]

Drawn By: AM


Checked By: Checker

Drawing No.

A2.09

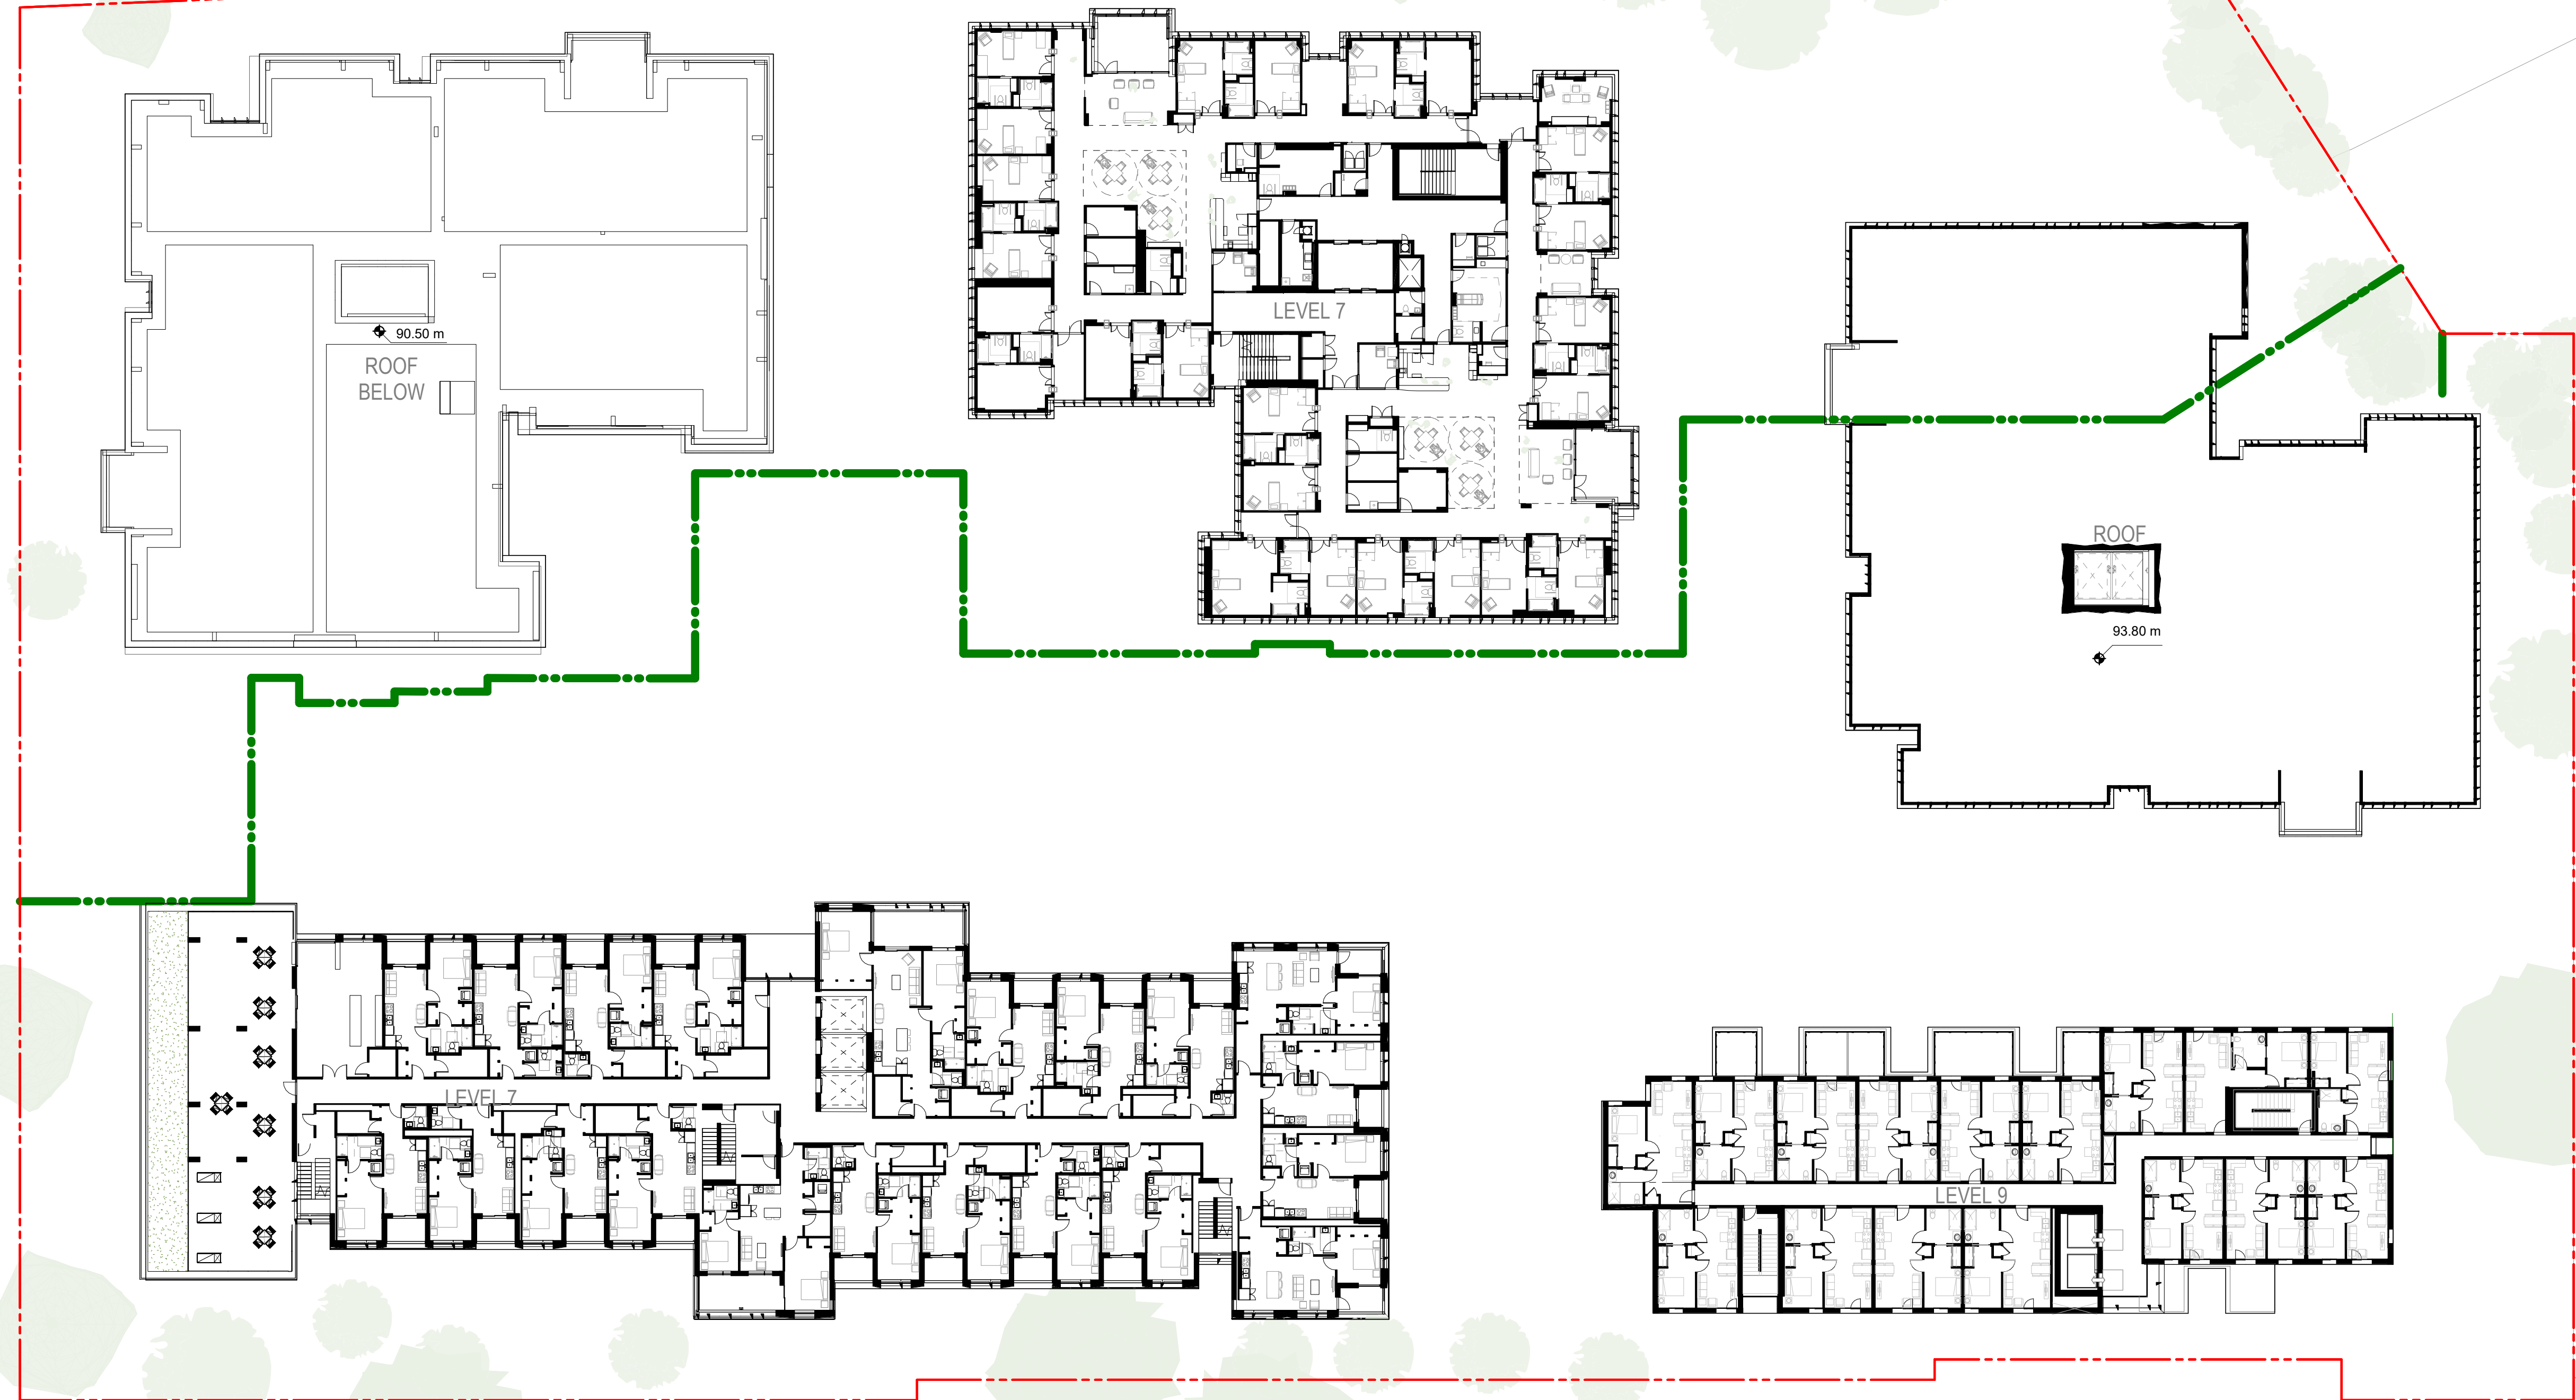

1
A2.09
93.8 M
1:300

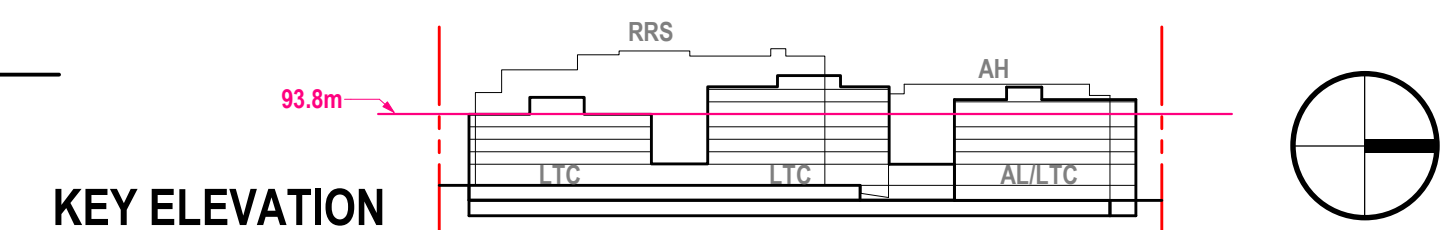

Revisions

INGLEWOOD - SITE

725 Inglewood Ave
West Vancouver, BC

Drawing Title
**SITE - OVERALL
PLAN - 97.1**




**INGLEWOOD
CARE CENTRE**

A BAPTIST HOUSING COMMUNITY


Date: 20210909
Job No: [V24689]
Drawn By: AM
Checked By: AT

Drawing No.

A2.10

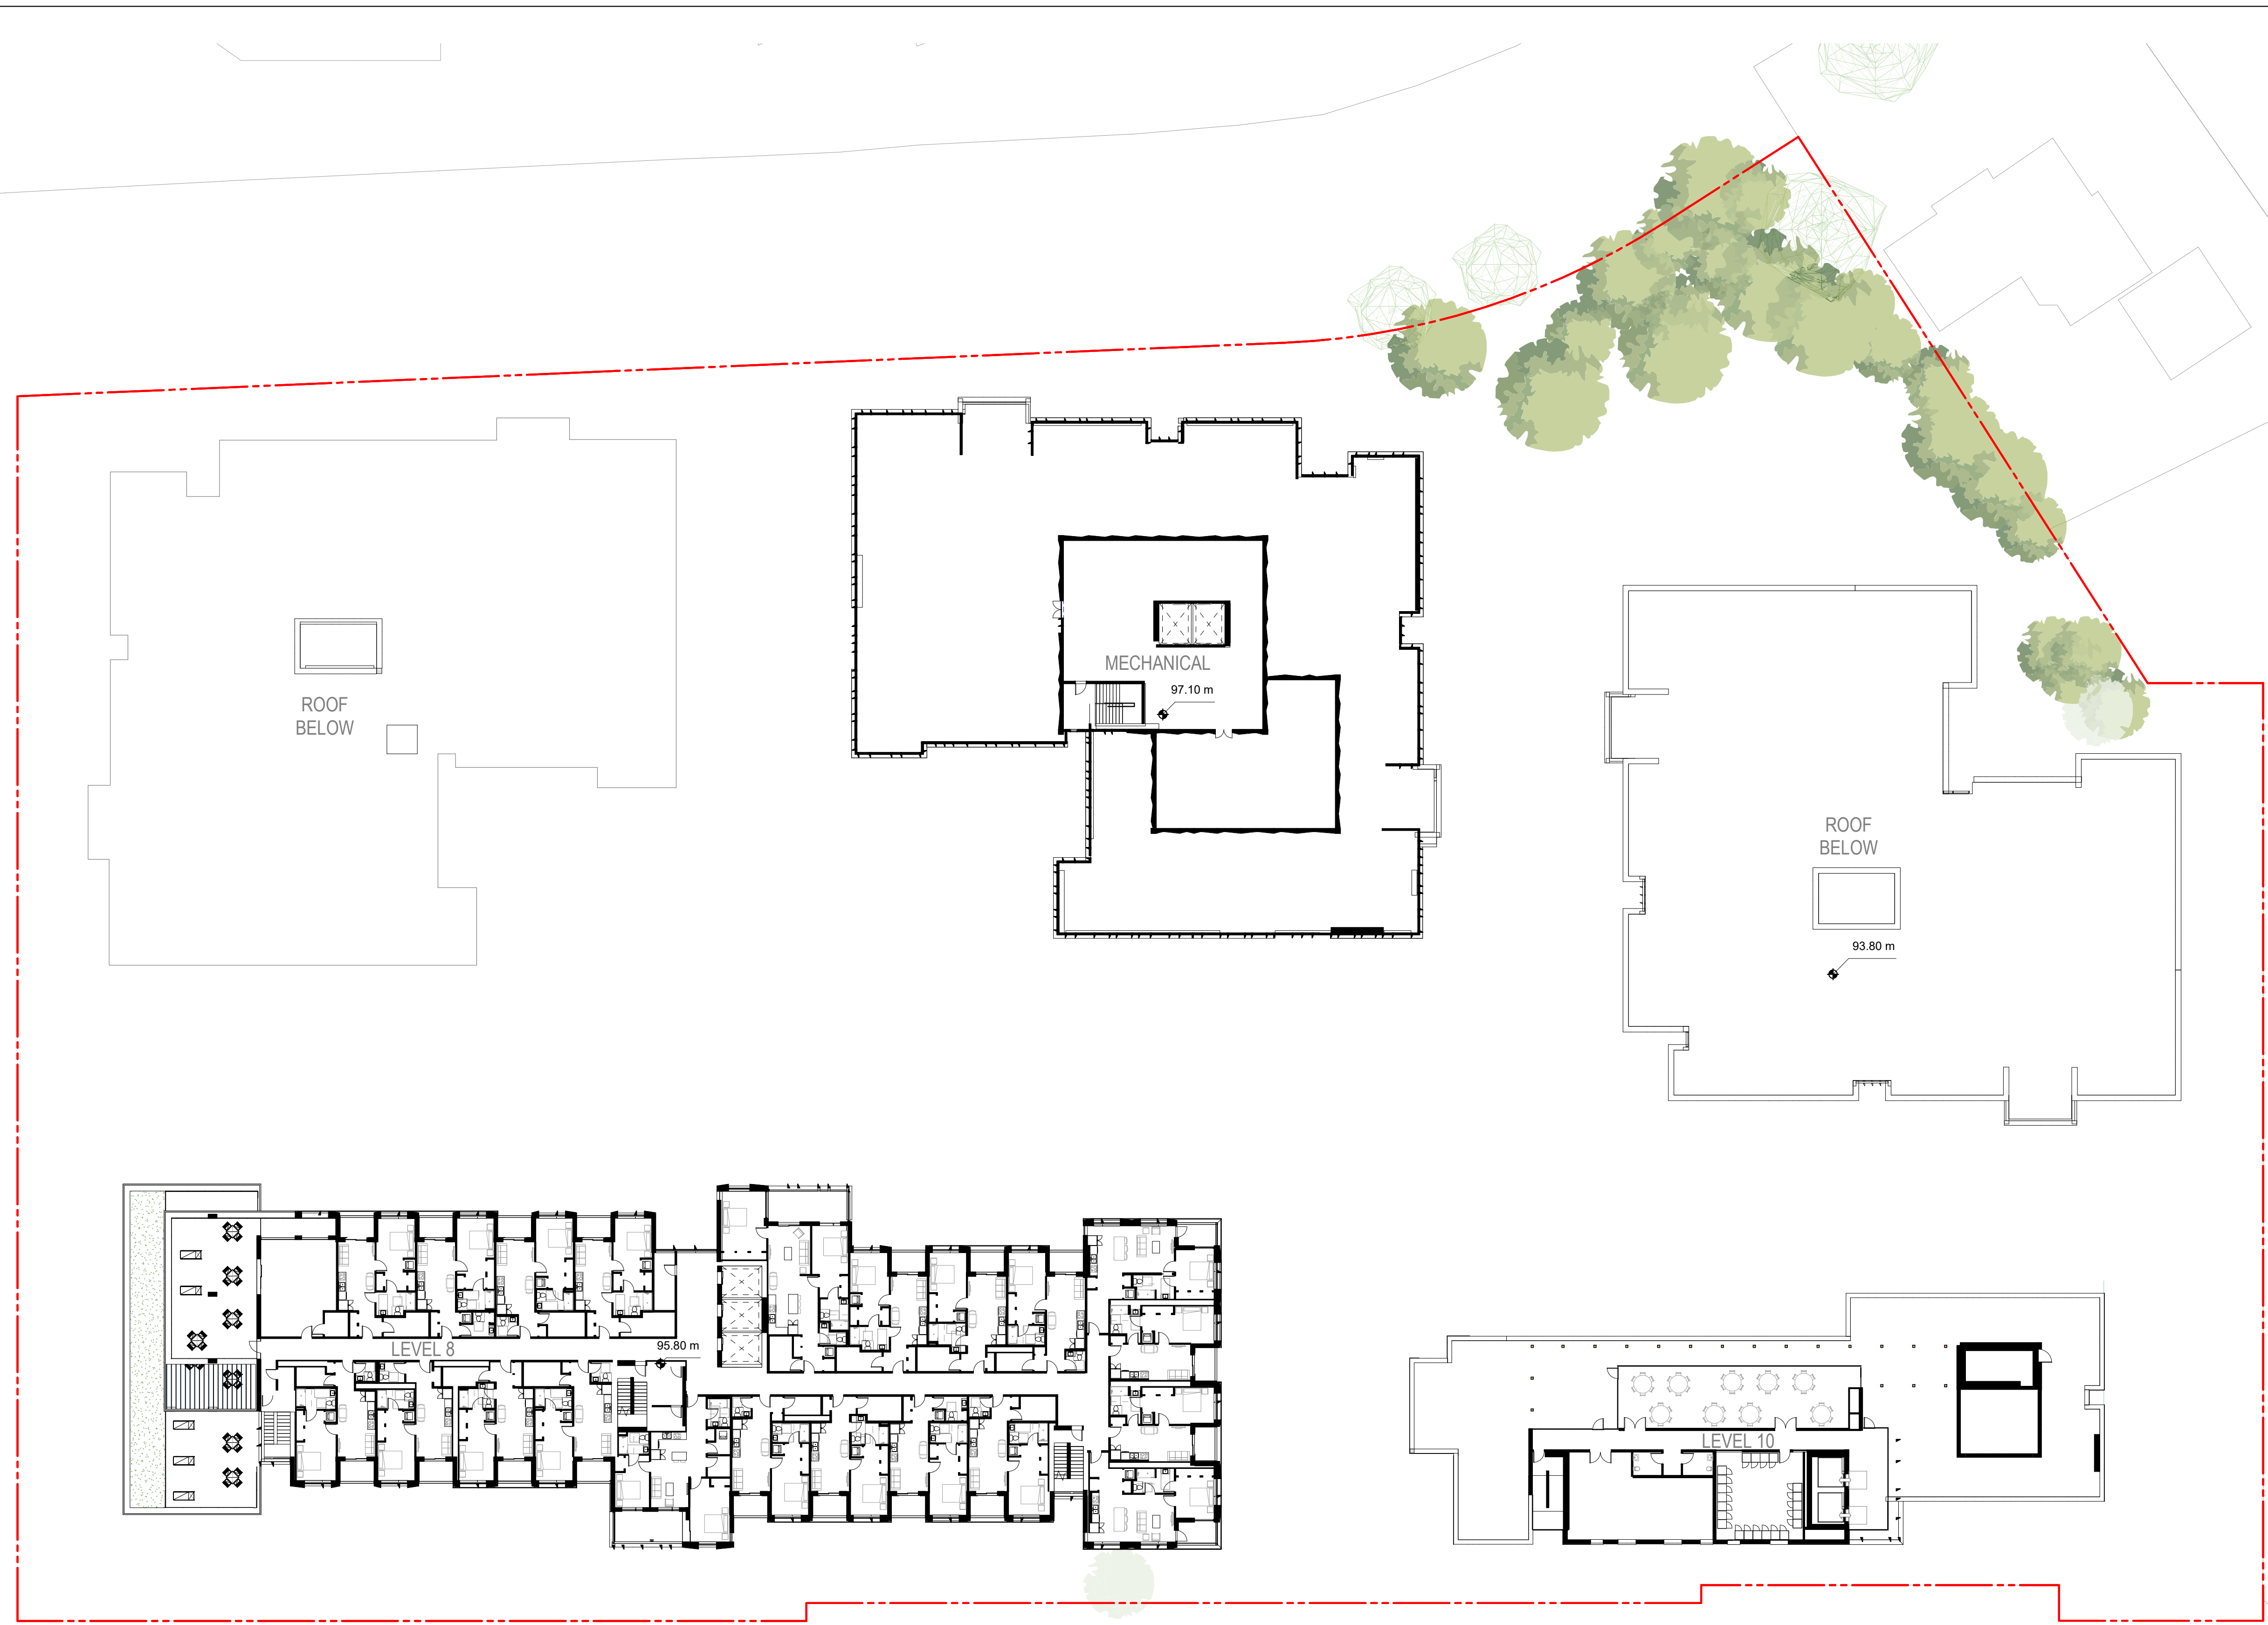

1
A2.10 97.1 M
1:300

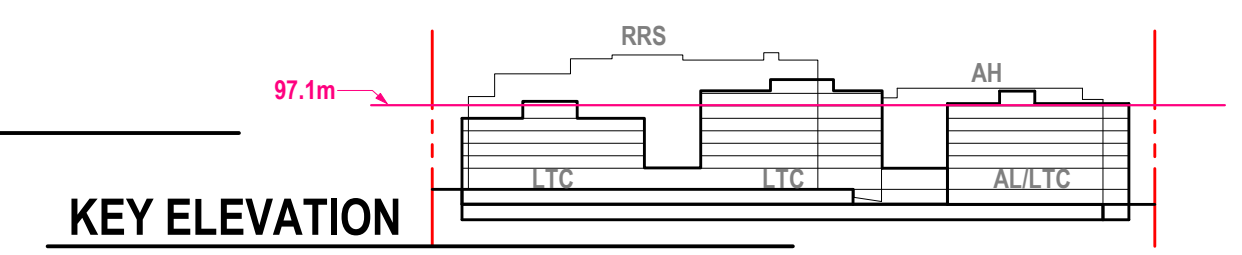

Revisions

INGLEWOOD - SITE

725 Inglewood Ave
West Vancouver, BC

Drawing Title

SITE - OVERALL
PLAN - 100.4





INGLEWOOD
CARE CENTRE

A BAPTIST HOUSING COMMUNITY

Date: 20210909
Job No: [V24689]
Drawn By: AM
Checked By: AT



Drawing No.

A2.11

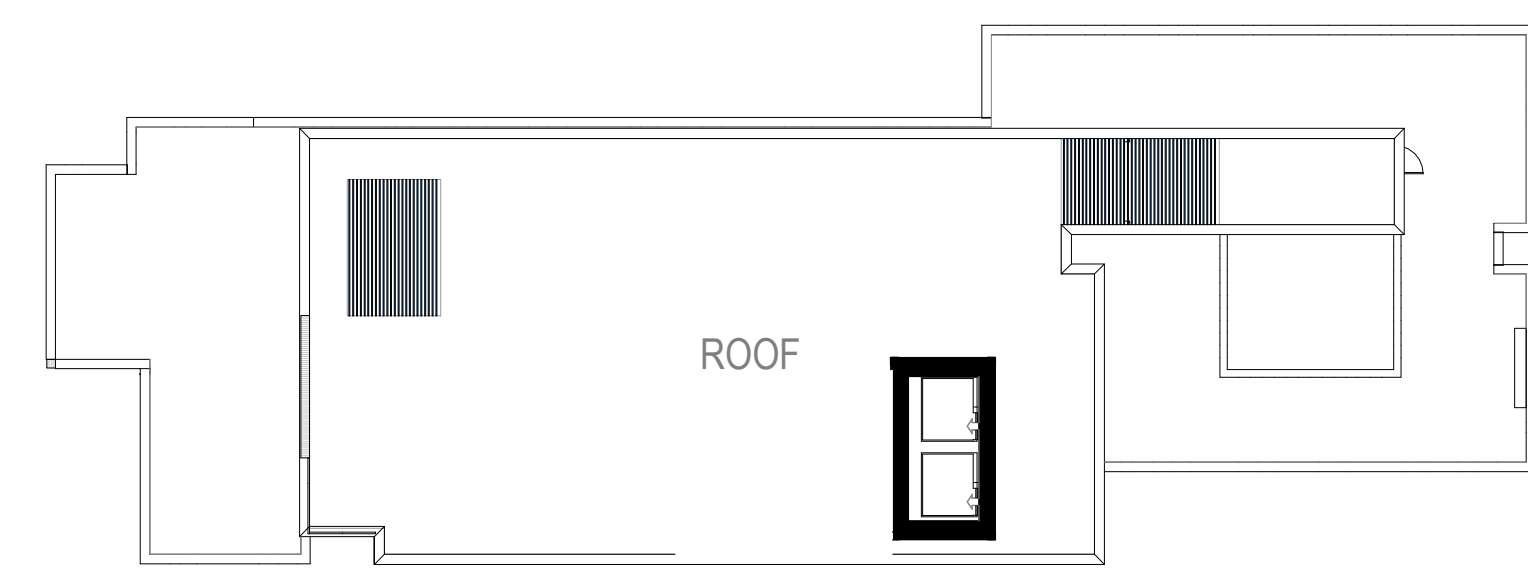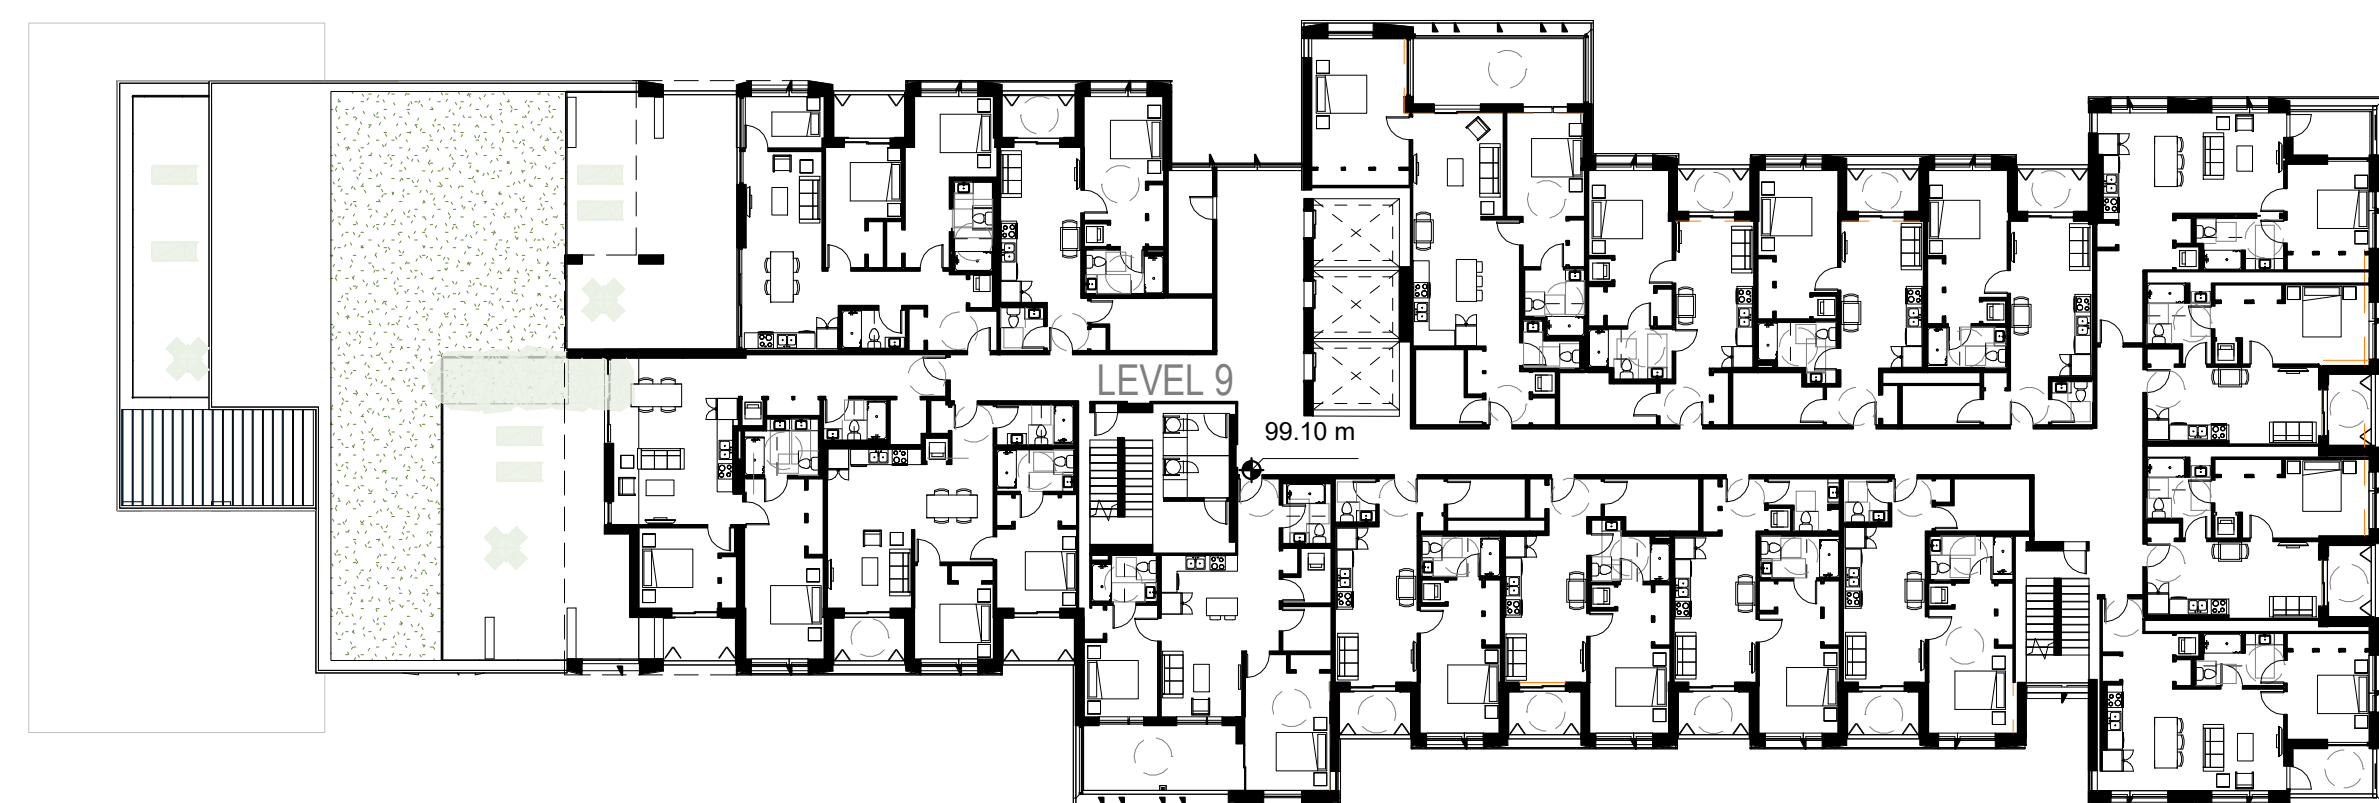

1
A2.11 100.4 M
1:300

KEY ELEVATION

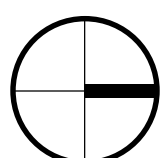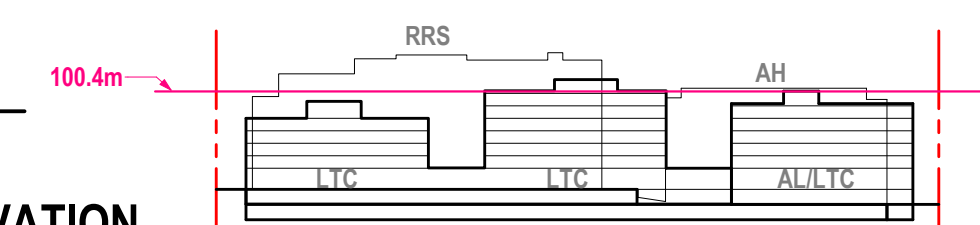

Revisions

INGLEWOOD - SITE

725 Inglewood Ave
West Vancouver, BC

Drawing Title

SITE - OVERALL
PLAN - 103.7



INGLEWOOD
CARE CENTRE

A BAPTIST HOUSING COMMUNITY

Date: 20210909

Job No: [V24689]

Drawn By: AM

Checked By: AT



Drawing No.

A2.12



1 103.7 M
A2.12 1:300

KEY ELEVATION

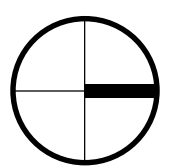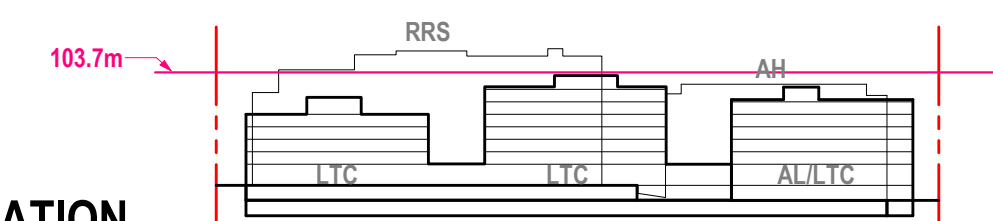

Revisions

INGLEWOOD - SITE

725 Inglewood Ave
West Vancouver, BC

Drawing Title

SITE - OVERALL
PLAN - 107.0 M



INGLEWOOD
CARE CENTRE

A BAPTIST HOUSING COMMUNITY

Date: 20210909


Job No: [V24689]

Drawn By: AM

Checked By: AT



Drawing No.

A2.13

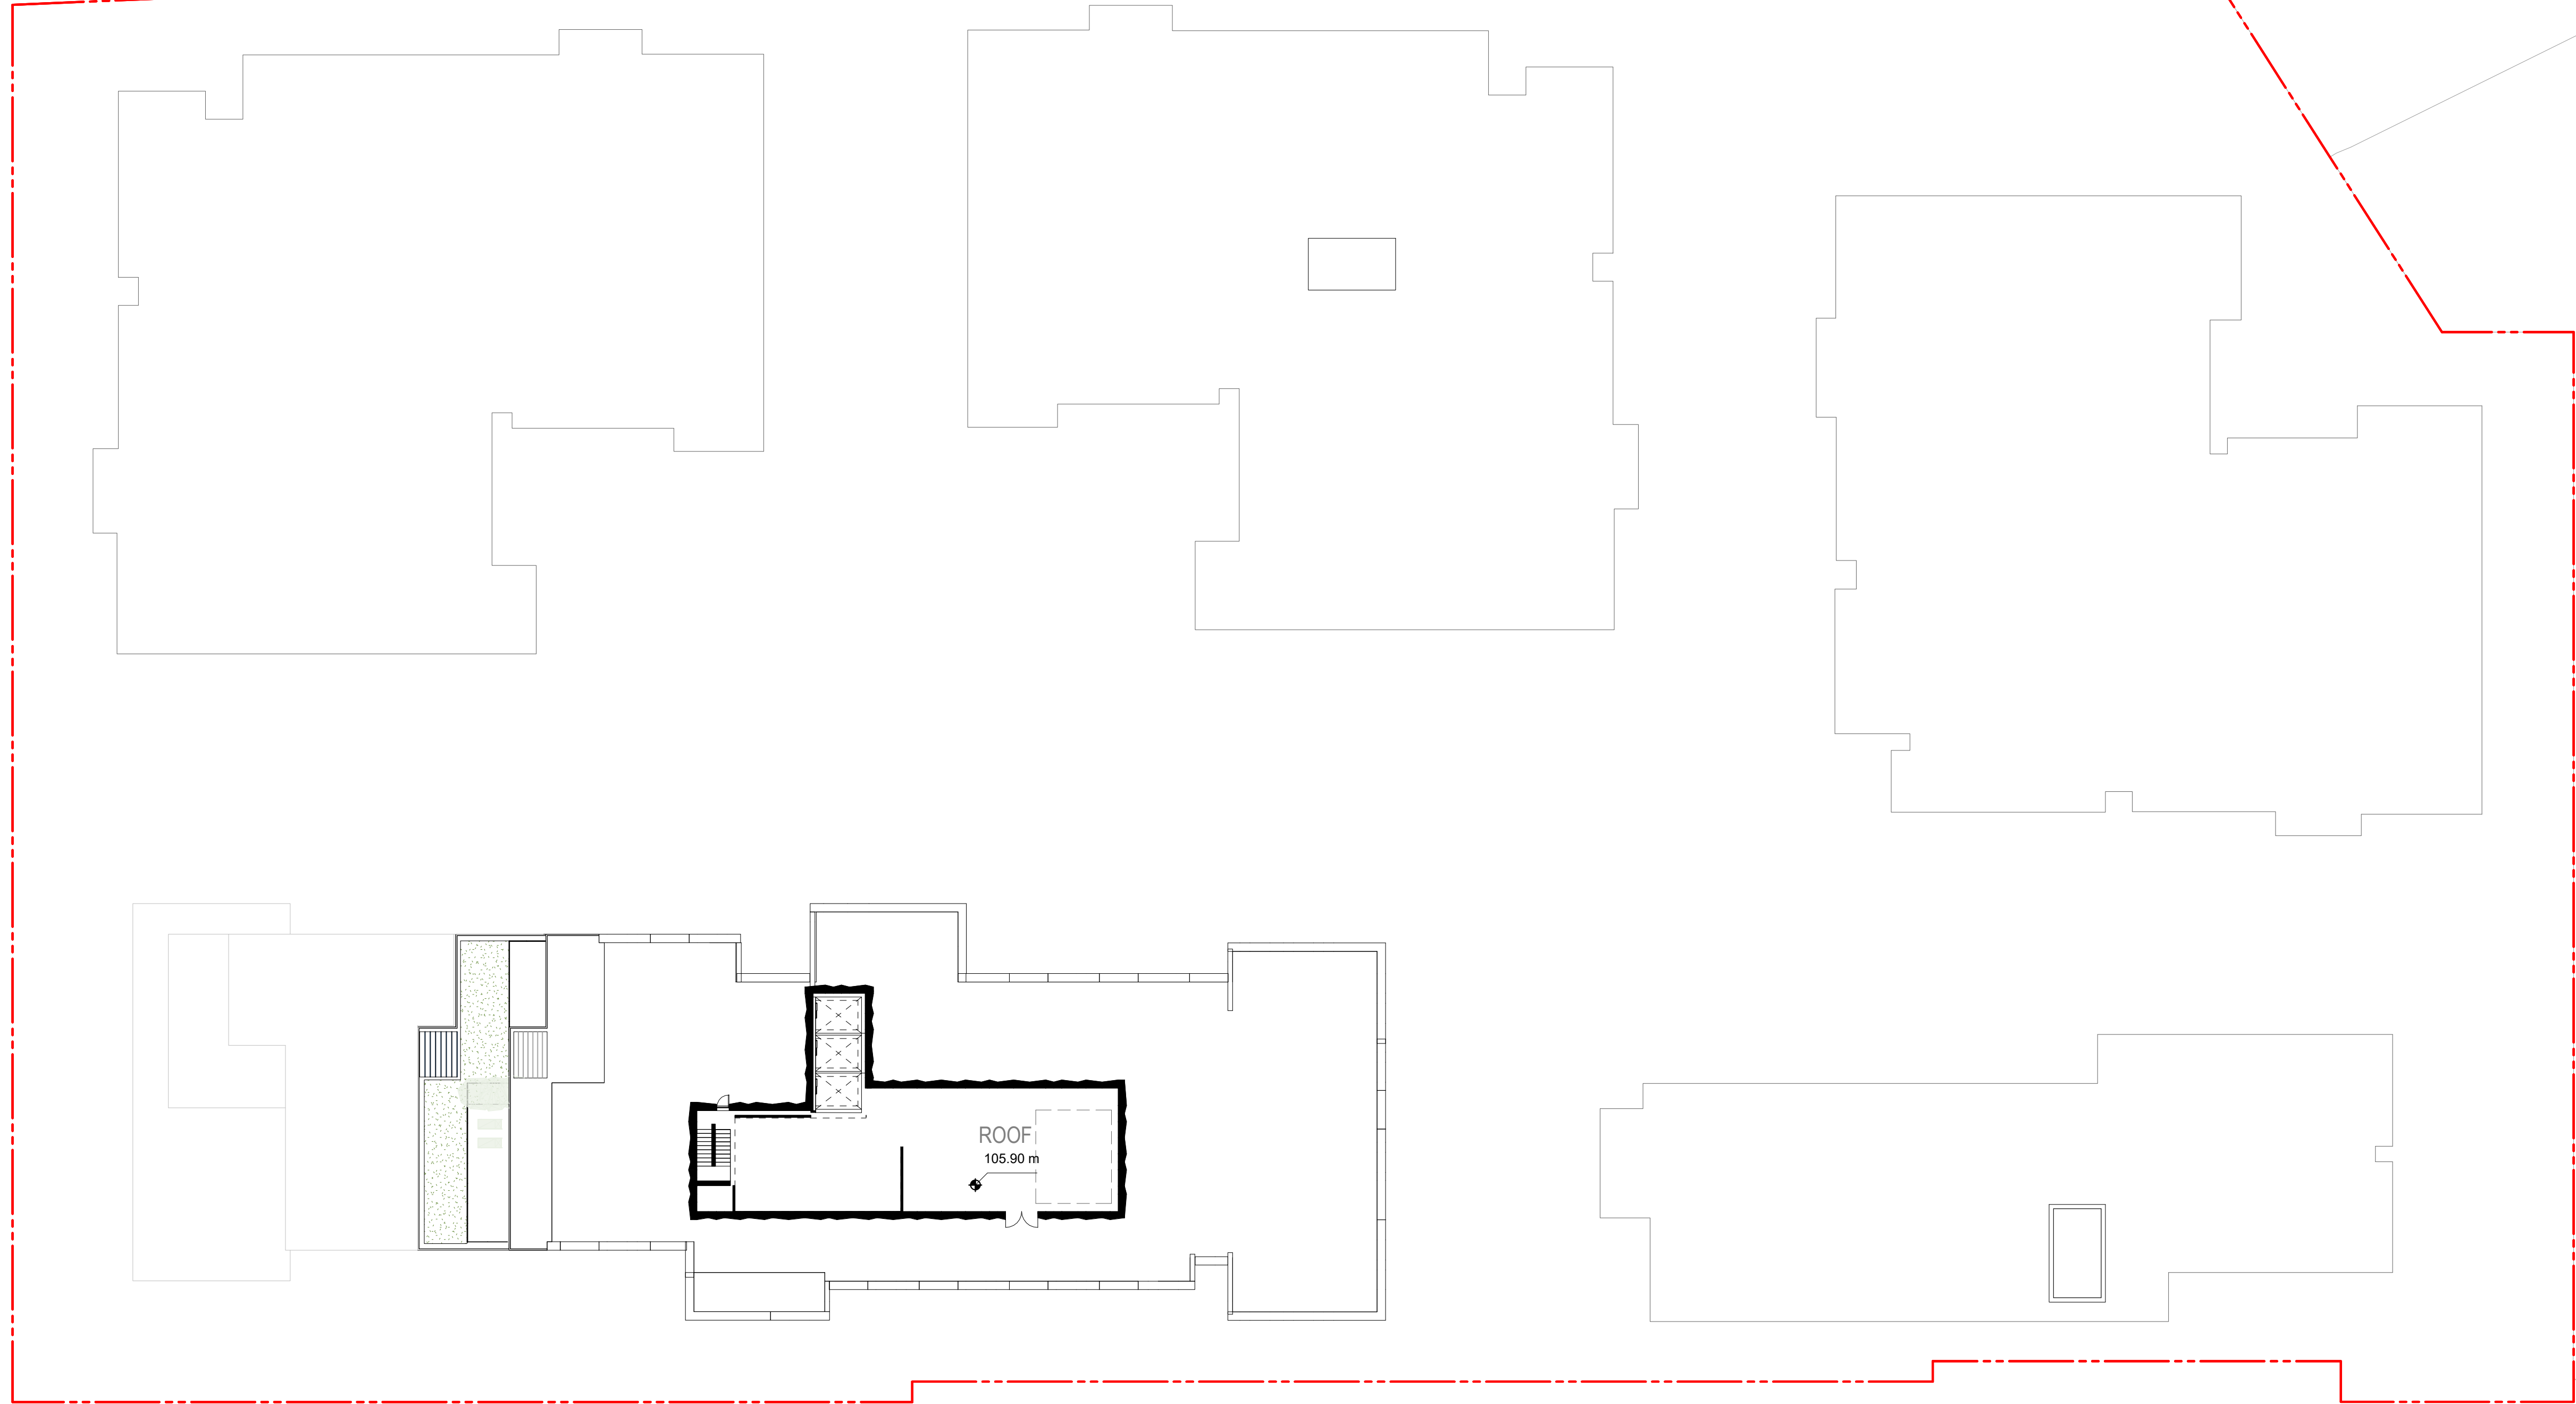

1
A2.13
107.0 M
1:300

KEY ELEVATION

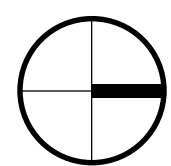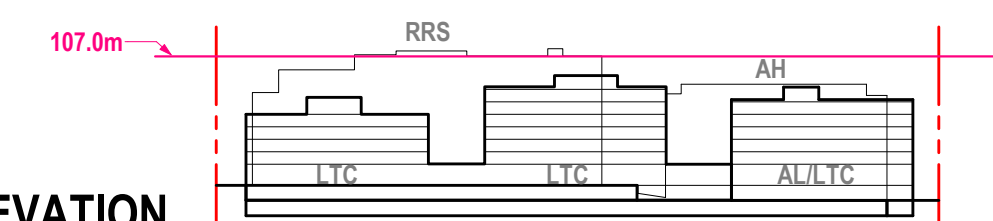


Revisions



1 BURLEY DRIVE ELEVATION
A3.01 1:400



3 INGLEWOOD AVENUE ELEVATION
A3.01 1:400

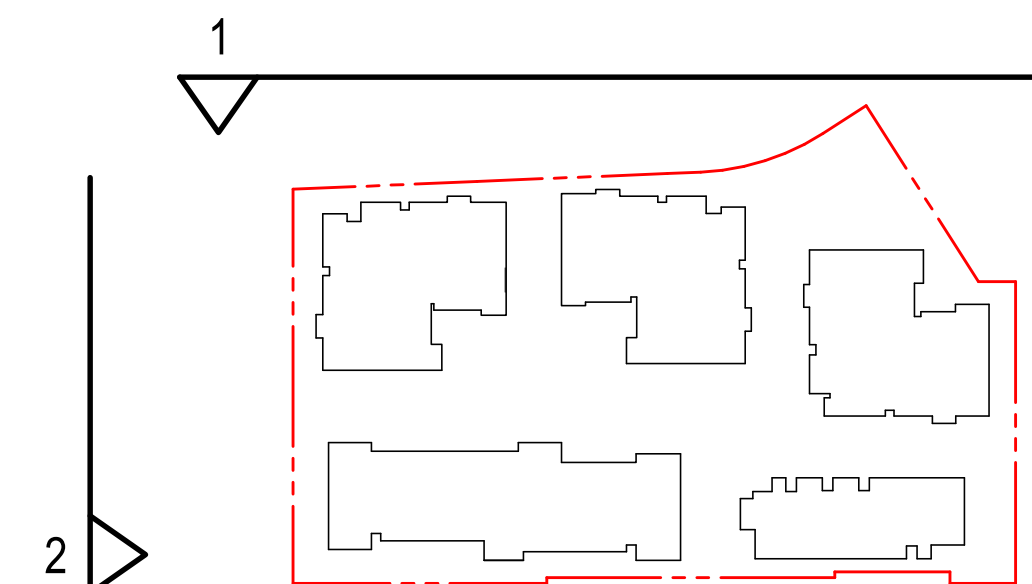

KEY PLAN

INGLEWOOD - SITE

725 Inglewood Ave
West Vancouver, BC

Drawing Title

SITE - FULL SITE ELEVATIONS



INGLEWOOD
CARE CENTRE

A BAPTIST HOUSING COMMUNITY

Date: 20210909
Job No: [V24689]
Drawn By: JP
Checked By: AT

Drawing No.

A3.01


Revisions



1 TAYLOR WAY ELEVATION
A3.02 1:400



2 NORTH ELEVATION
A3.02 1:400

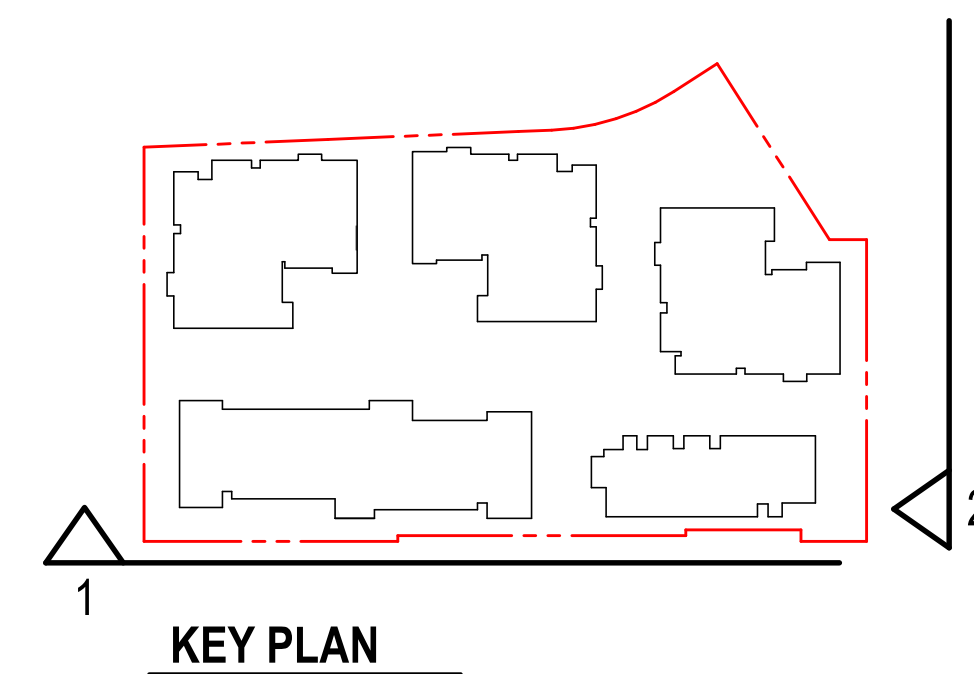

INGLEWOOD - SITE

725 Inglewood Ave
West Vancouver, BC

Drawing Title

SITE - FULL SITE
ELEVATIONS



INGLEWOOD
CARE CENTRE

A BAPTIST HOUSING COMMUNITY

Date: 20210909
Job No: [V24689]
Drawn By: JP
Checked By: AT

Drawing No.

A3.02

INGLEWOOD - SITE

725 Inglewood Ave
West Vancouver, BC

Drawing Title

SITE - SECTIONS - EAST WEST




INGLEWOOD CARE CENTRE

A BAPTIST HOUSING COMMUNITY


Date: 20210909
Job No: [V24689]
Drawn By: AM
Checked By: AT

Drawing No.


A3.03

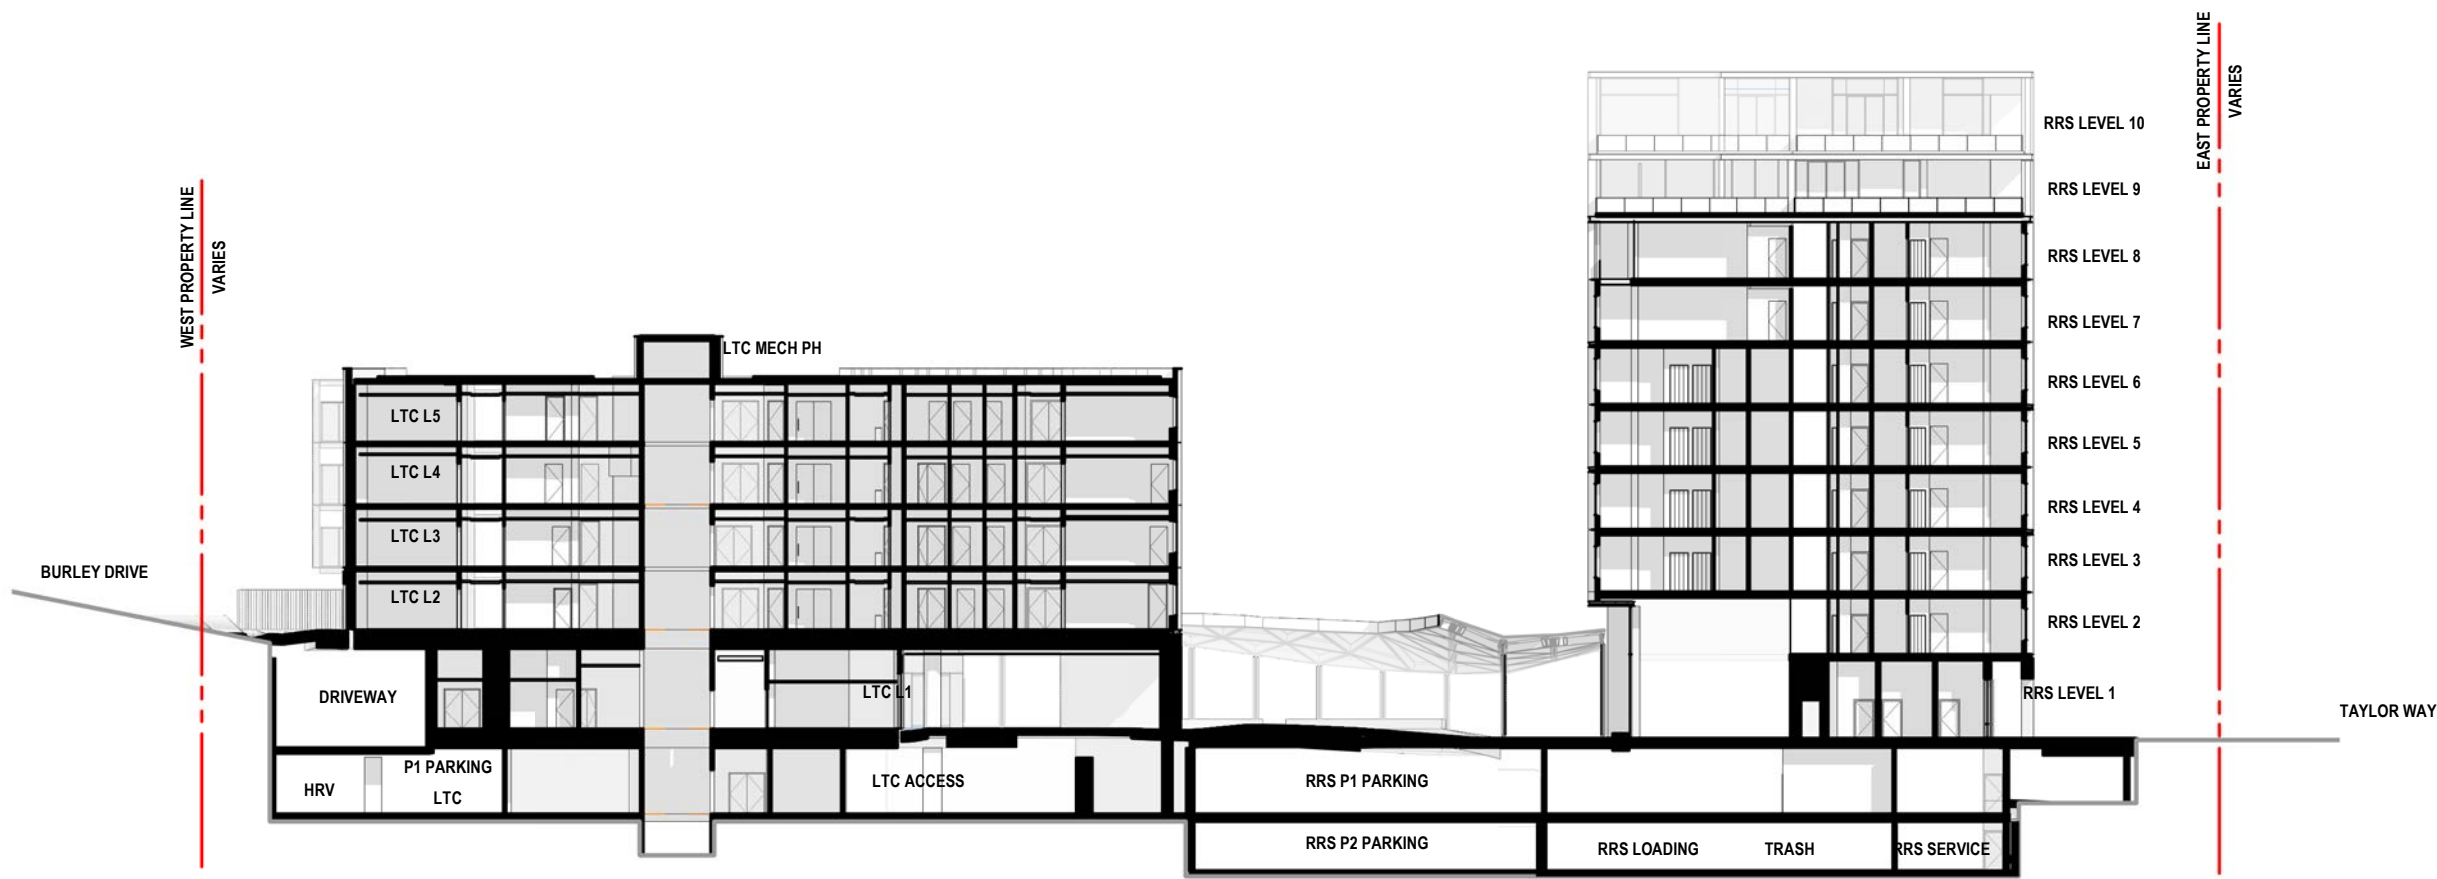


01 EAST-WEST SECTION 1
A3.03 1:400

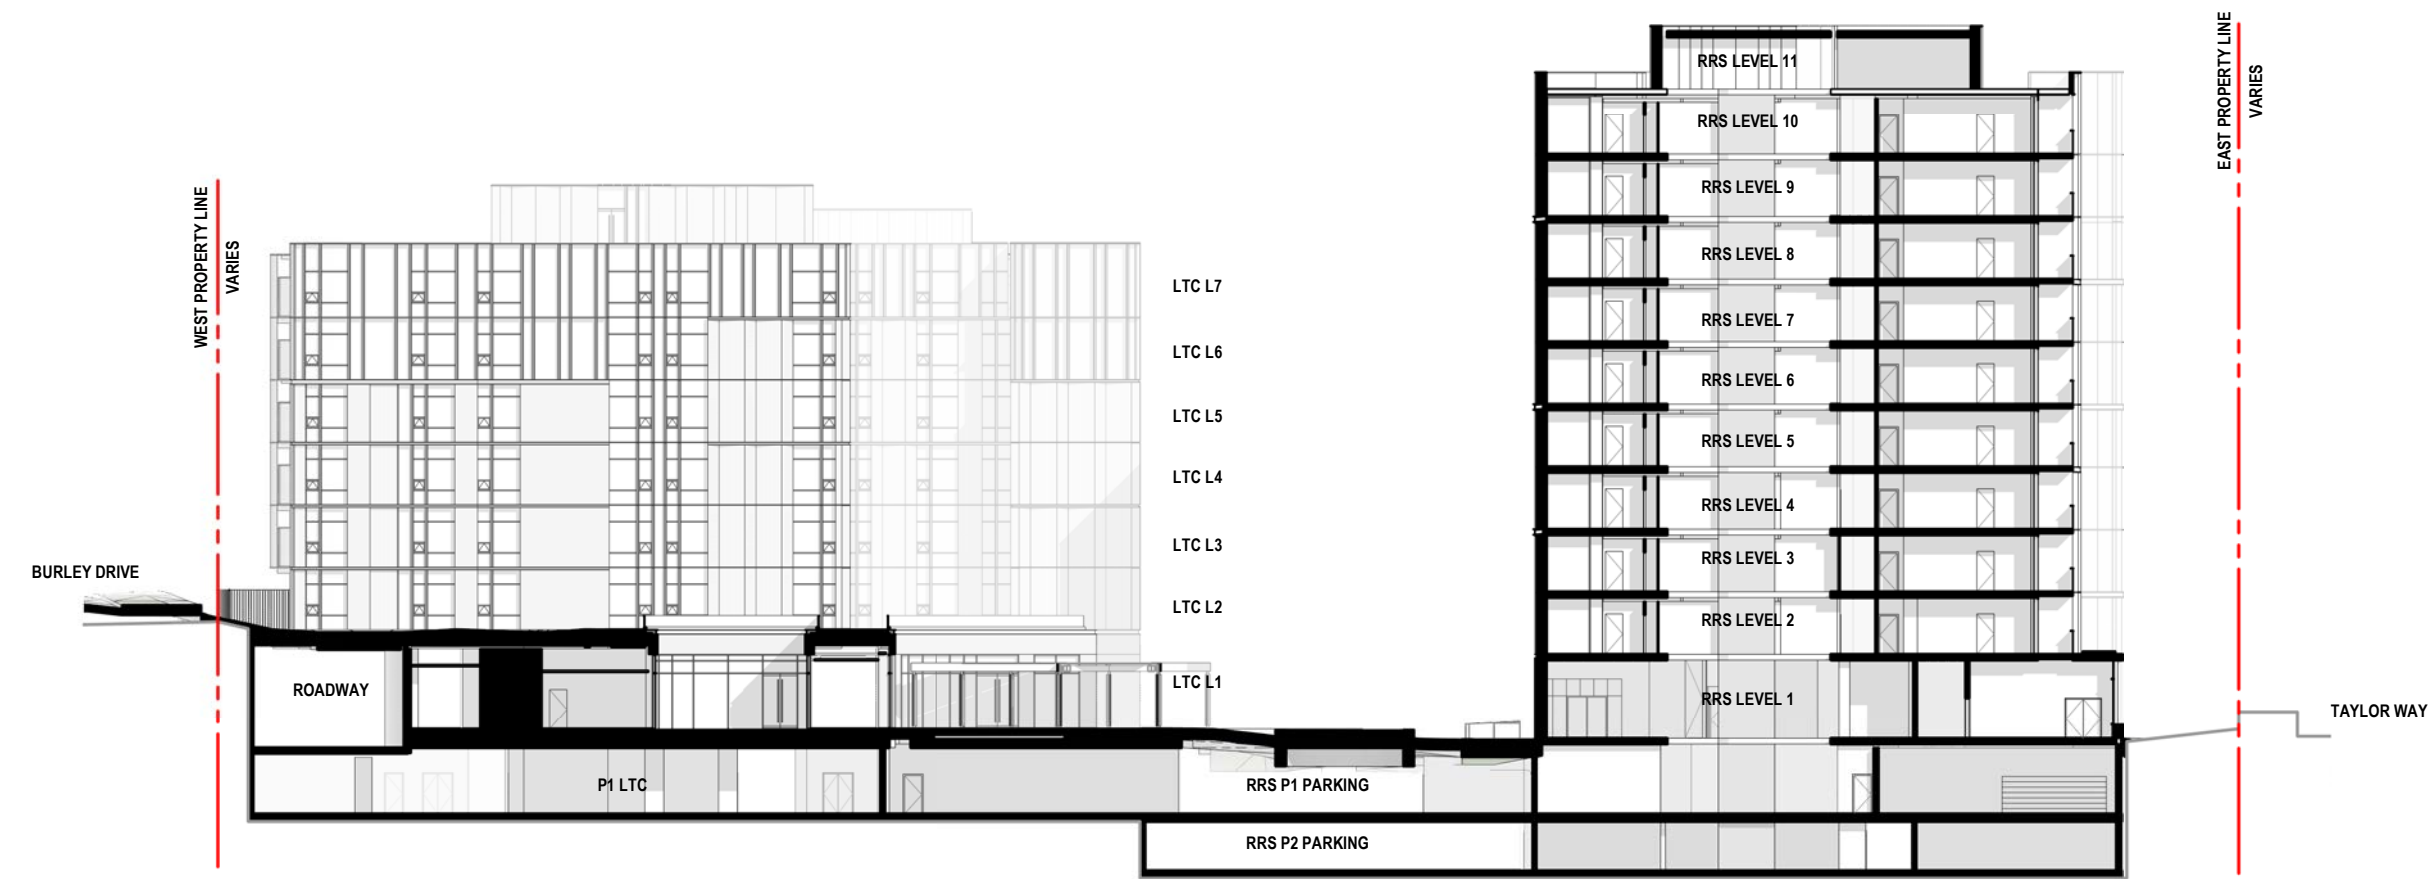


02 EAST-WEST SECTION 2
A3.03 1:400

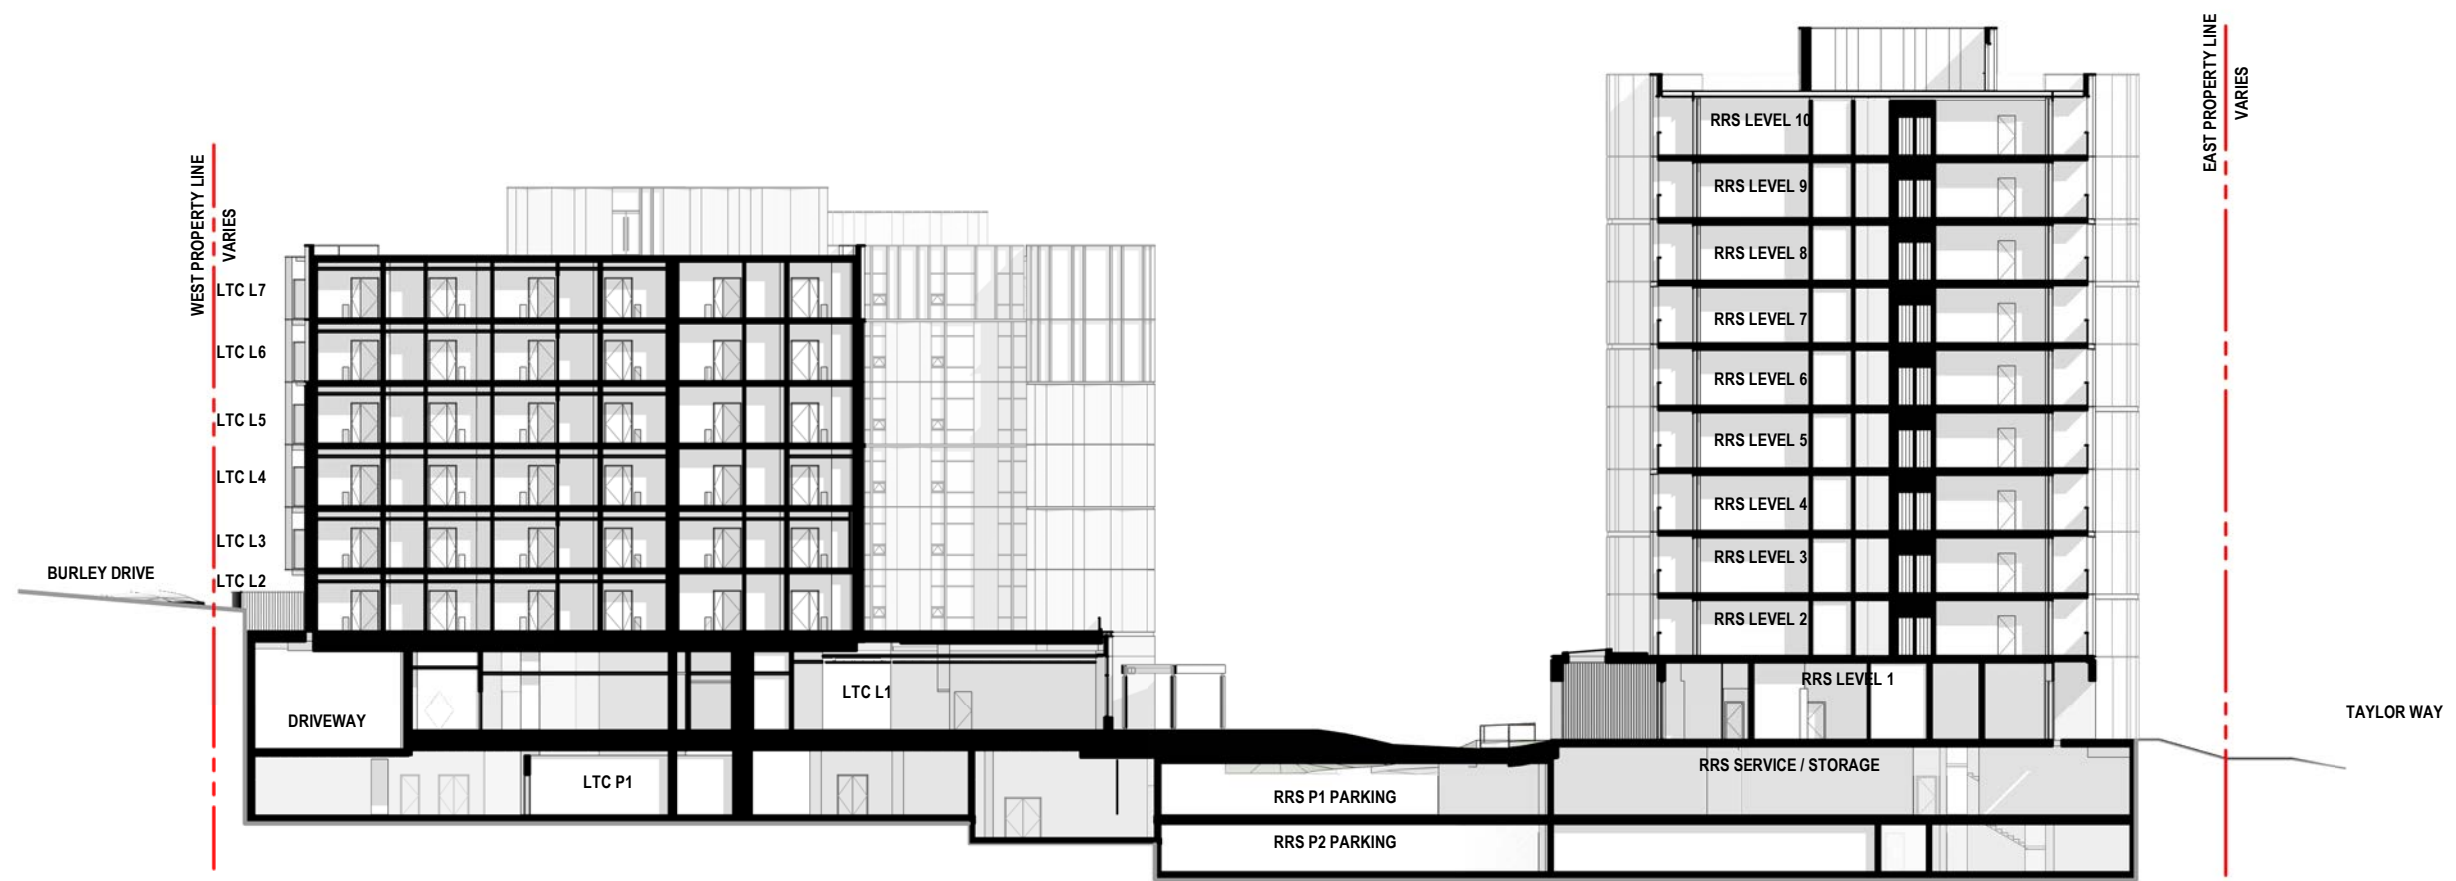


03 EAST-WEST SECTION 3
A3.03 1:400

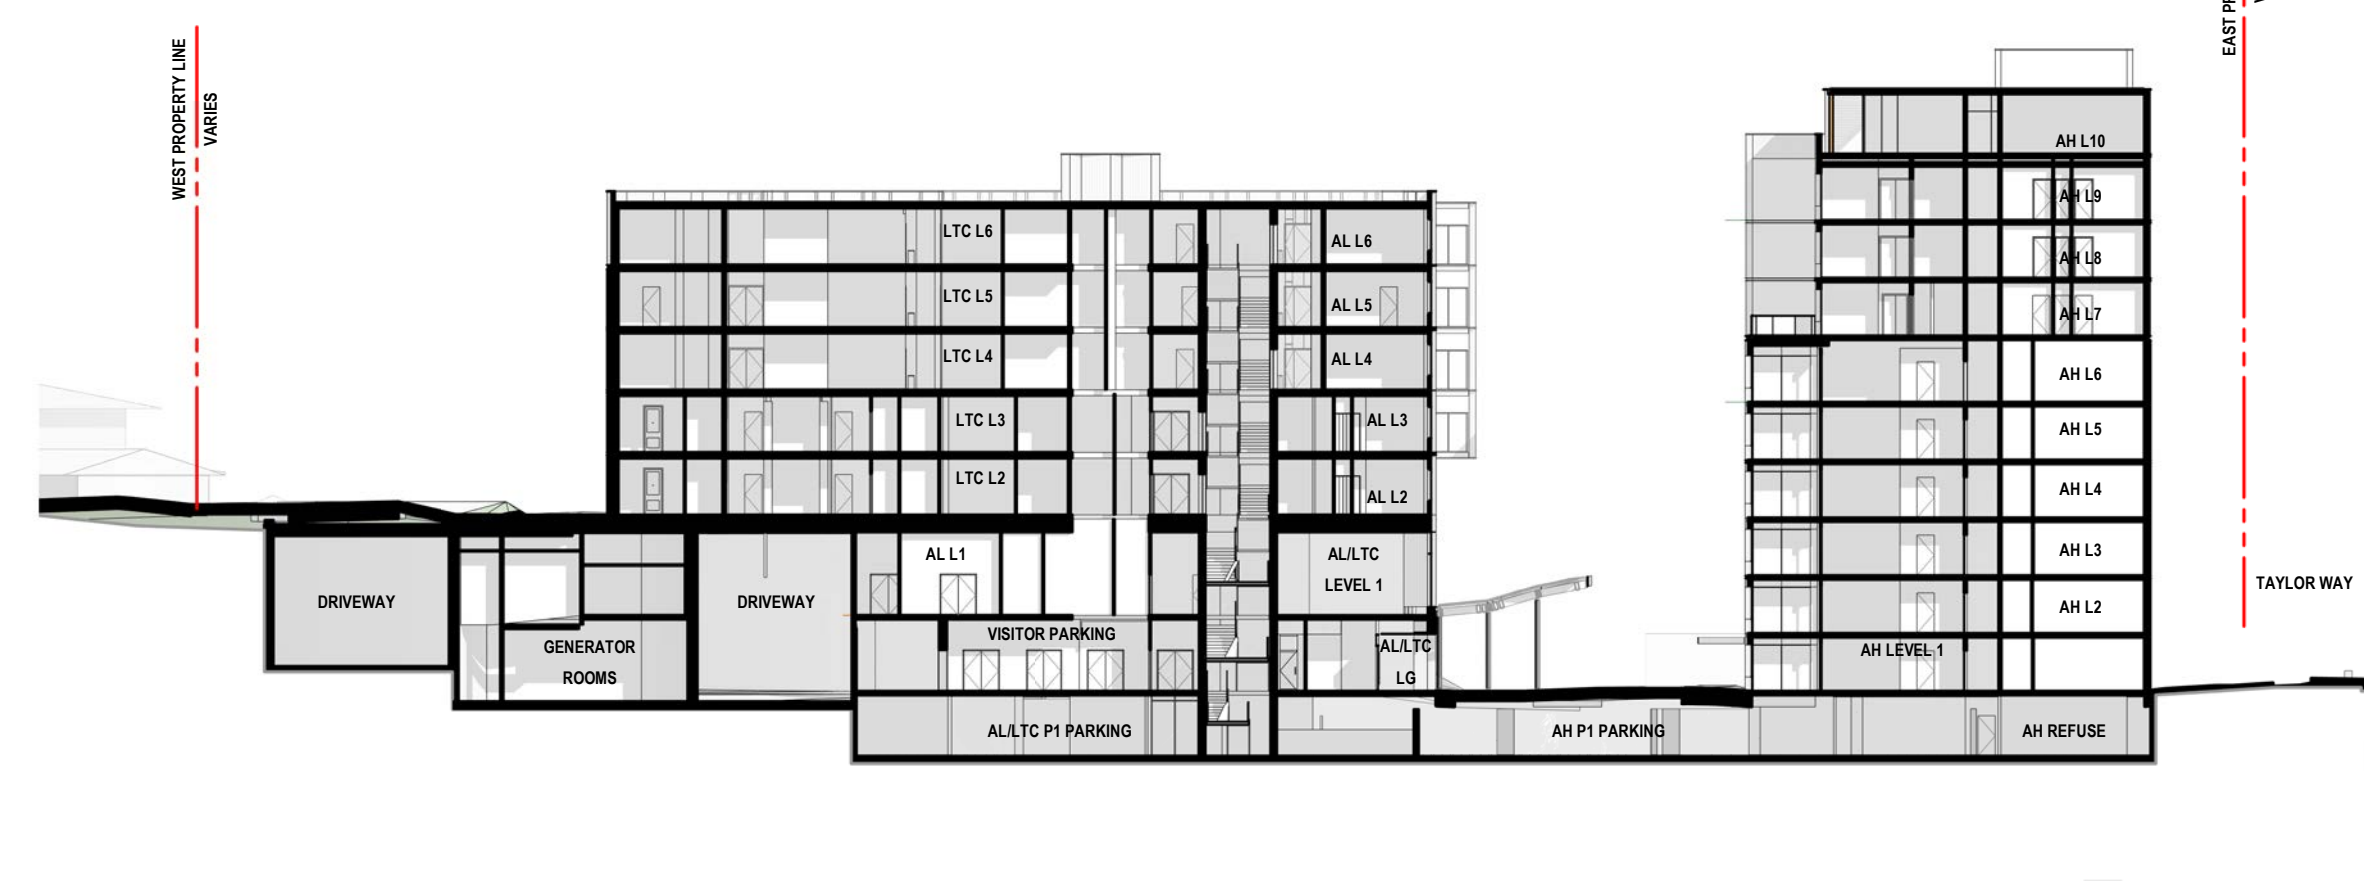


04 EAST-WEST SECTION
A3.03 1:400

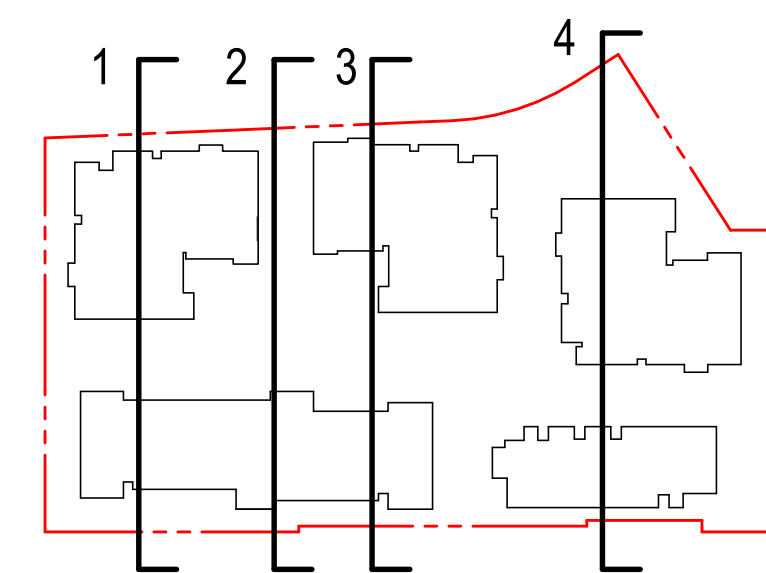


KEY PLAN

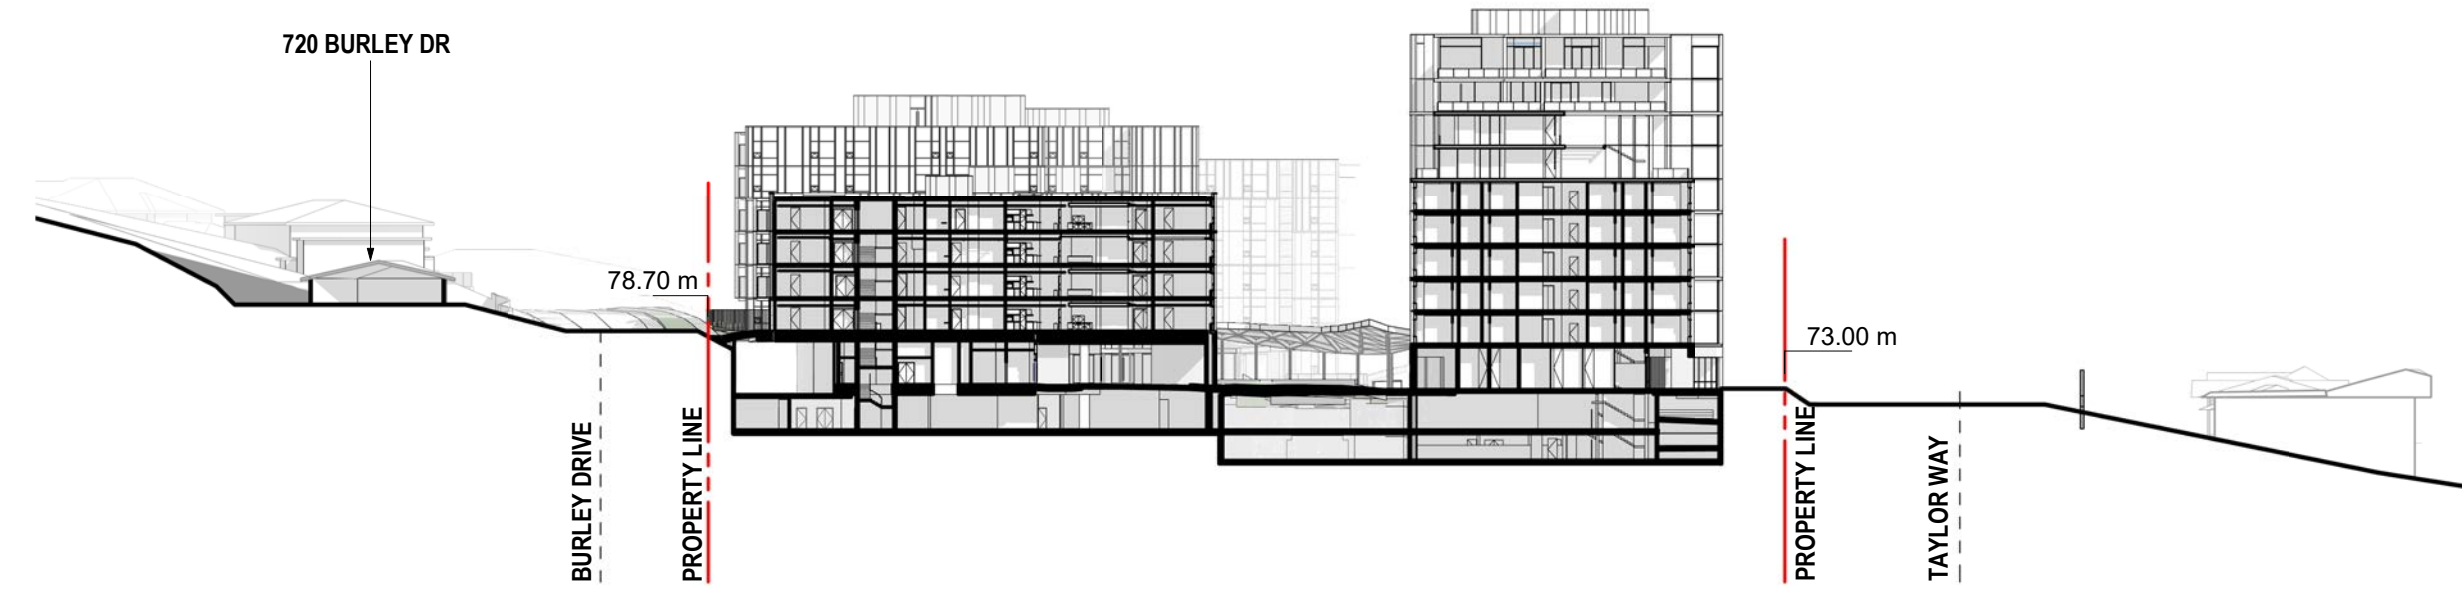


1 EAST-WEST (LTC & IL/LL) THROUGH 720 BURLEY DR
A3.04 1:750

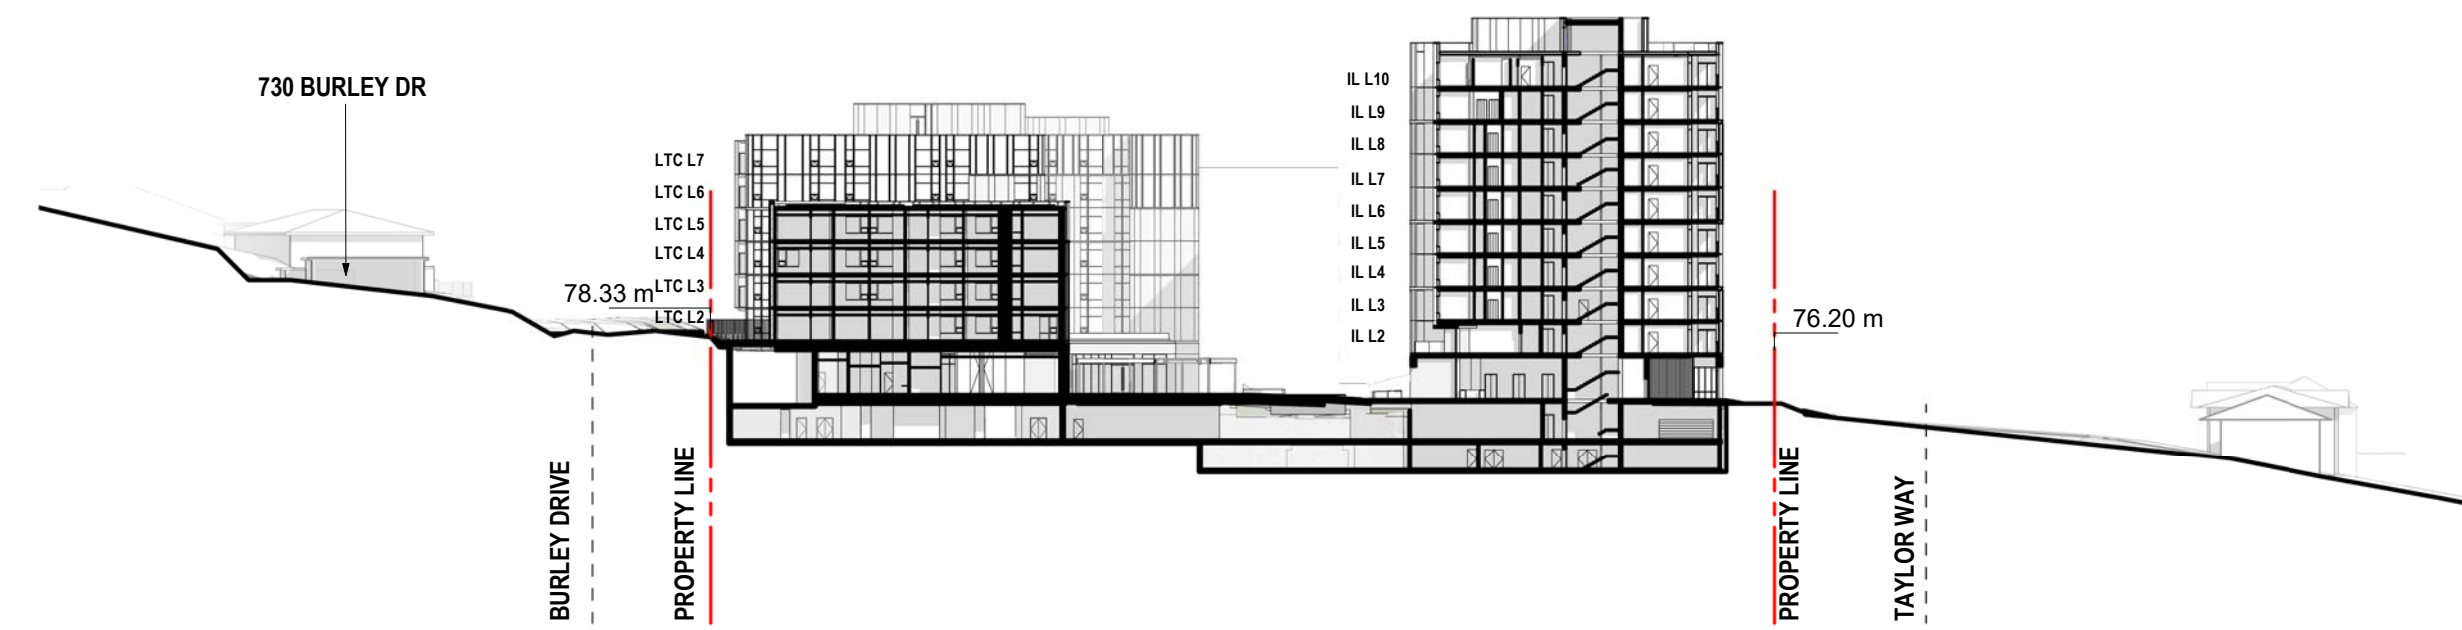


2 EAST-WEST (LTC & IL/LL) THROUGH 730 BURLEY DR
A3.04 1:750

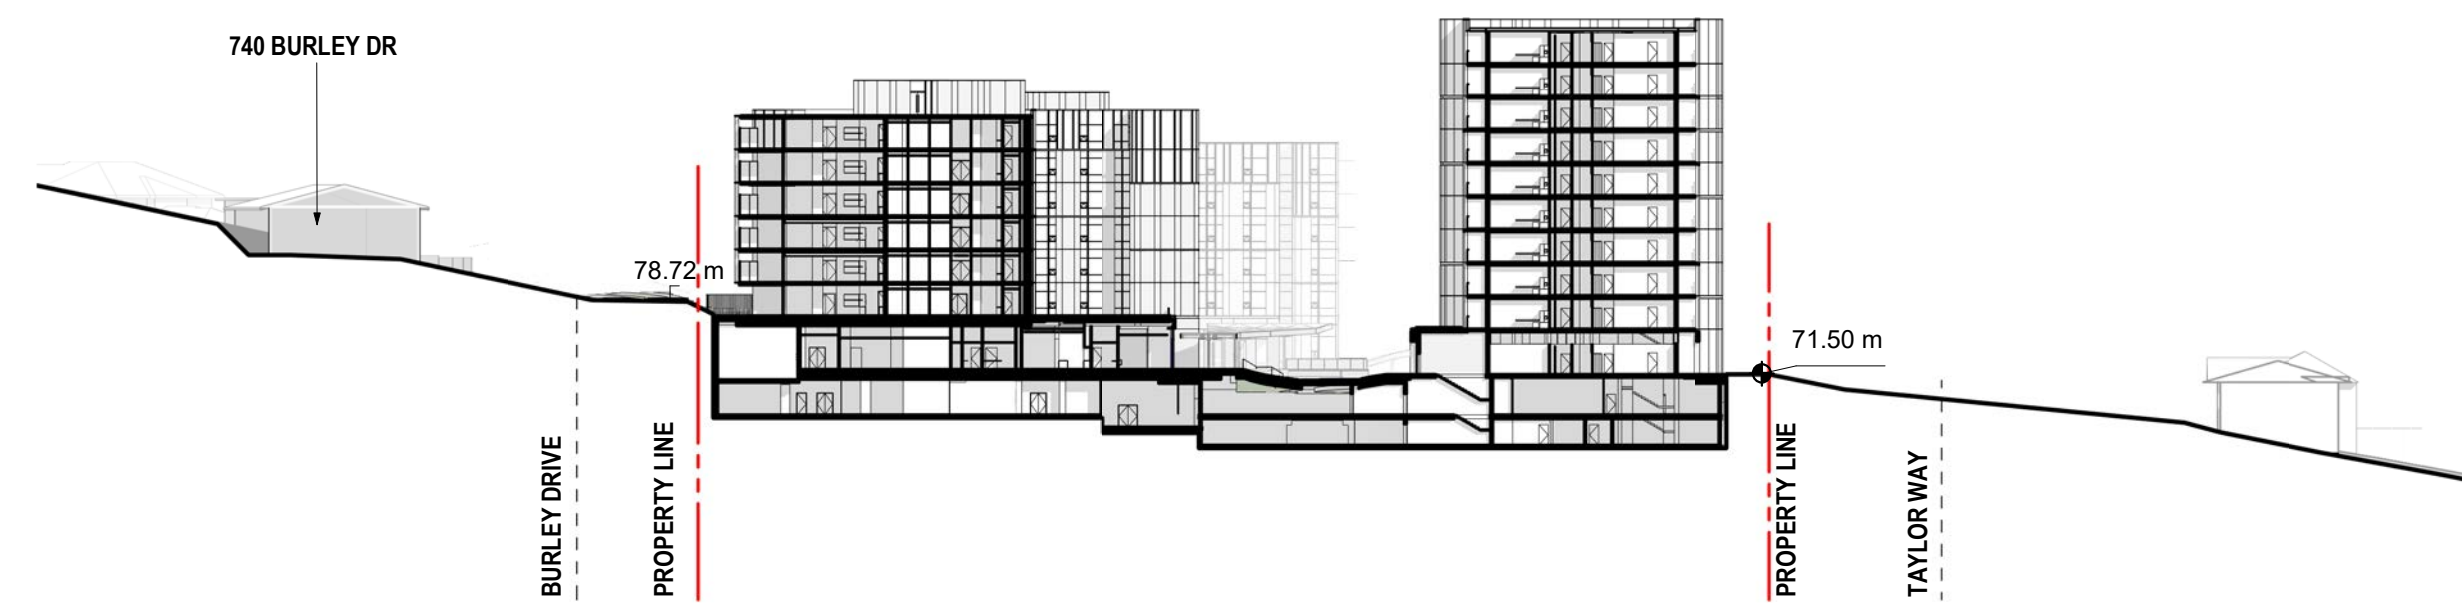

3 EAST-WEST (LTC & IL/LL) THROUGH 740 BURLEY DR
A3.04 1:750

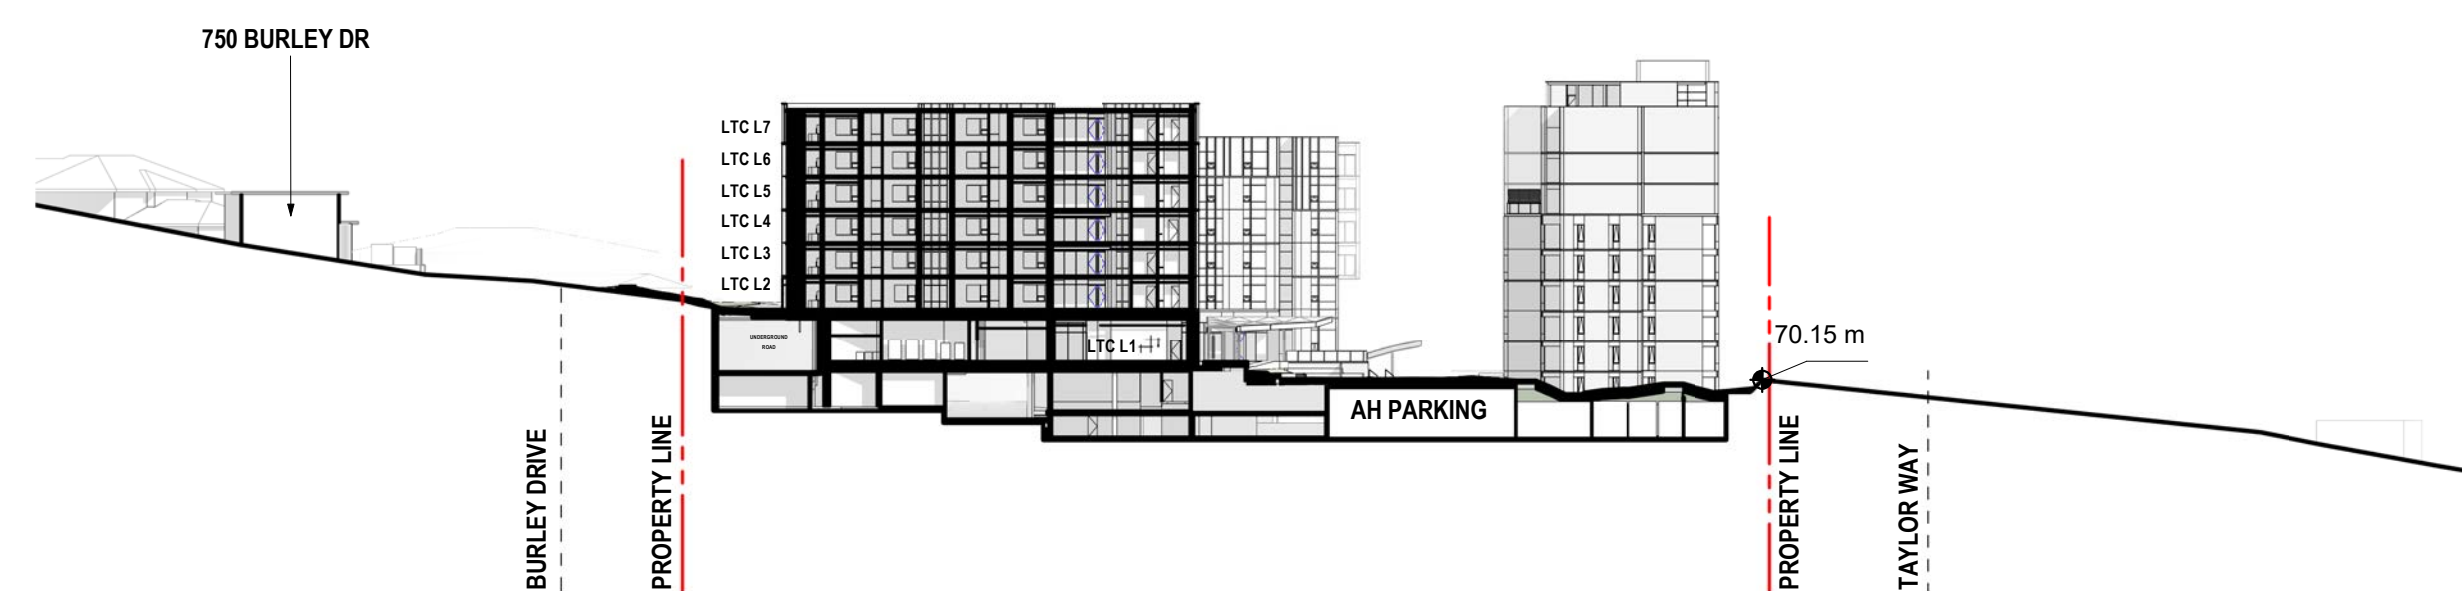

4 EAST-WEST (LTC & IL/LL) THROUGH 750 BURLEY DR
A3.04 1:750

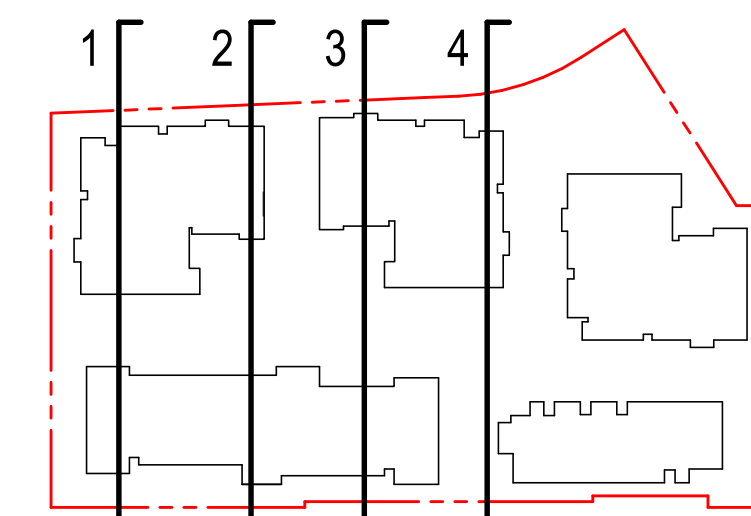

KEY PLAN

INGLEWOOD - SITE

725 Inglewood Ave
West Vancouver, BC

Drawing Title

SITE - SECTIONS - EAST/WEST



INGLEWOOD
CARE CENTRE

A BAPTIST HOUSING COMMUNITY

Date: 20210909

Job No: [V24689]


Drawn By: DW

Checked By: AT


Drawing No.

A3.04

Revisions

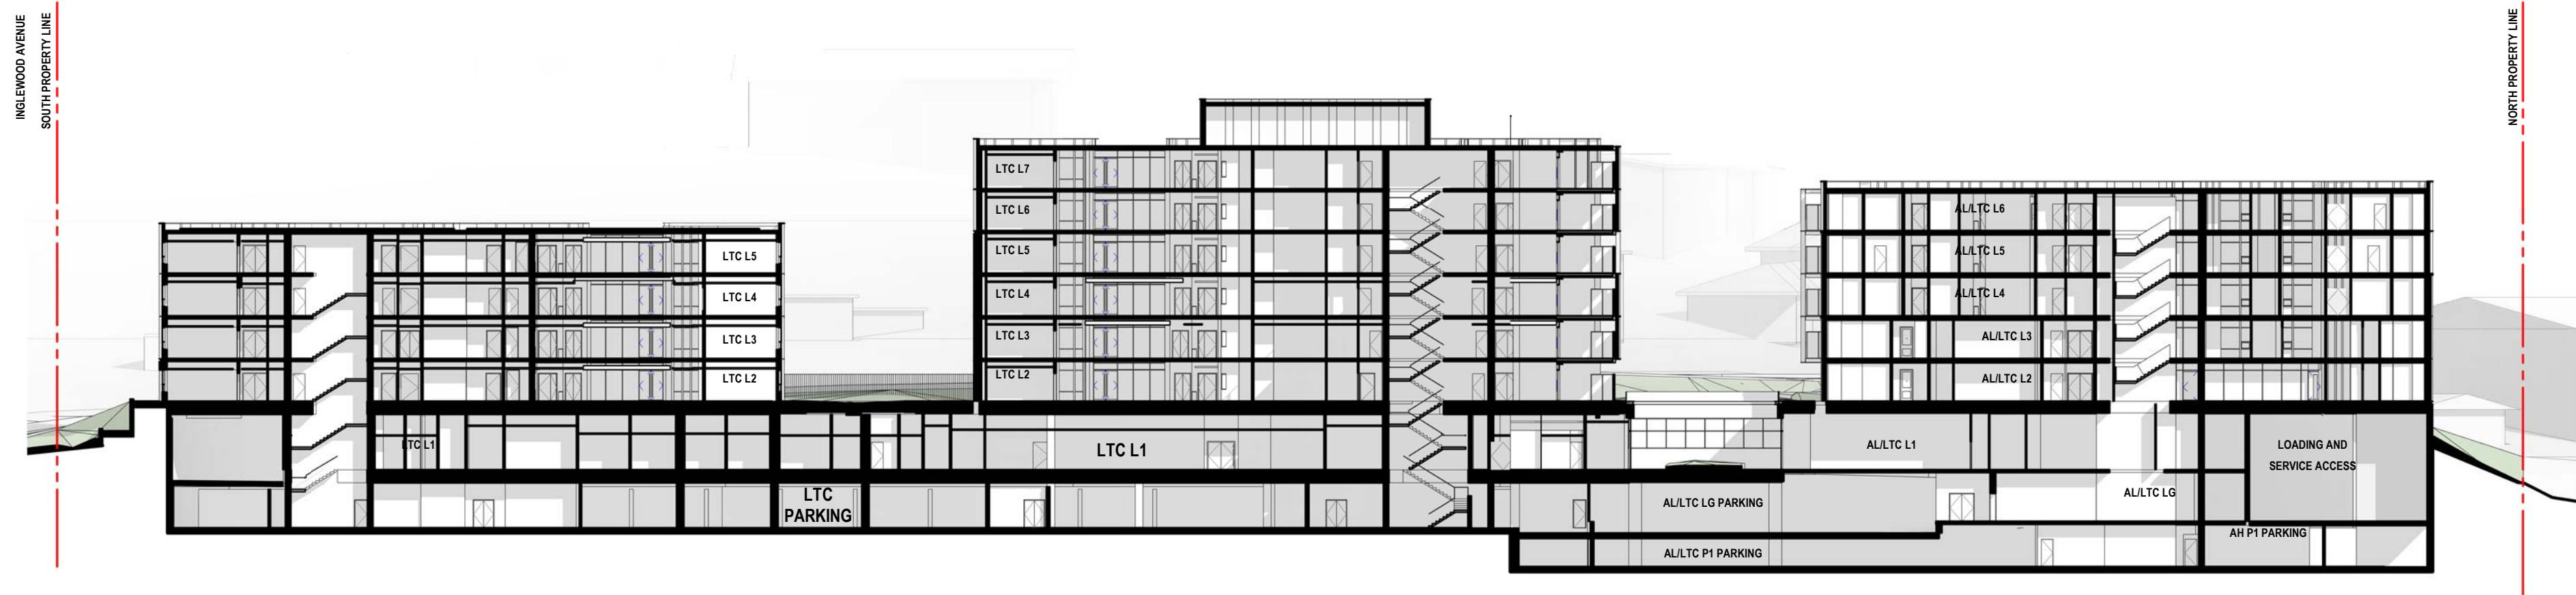


1 NORTH-SOUTH SECTION - LTC
A3.05 1:400

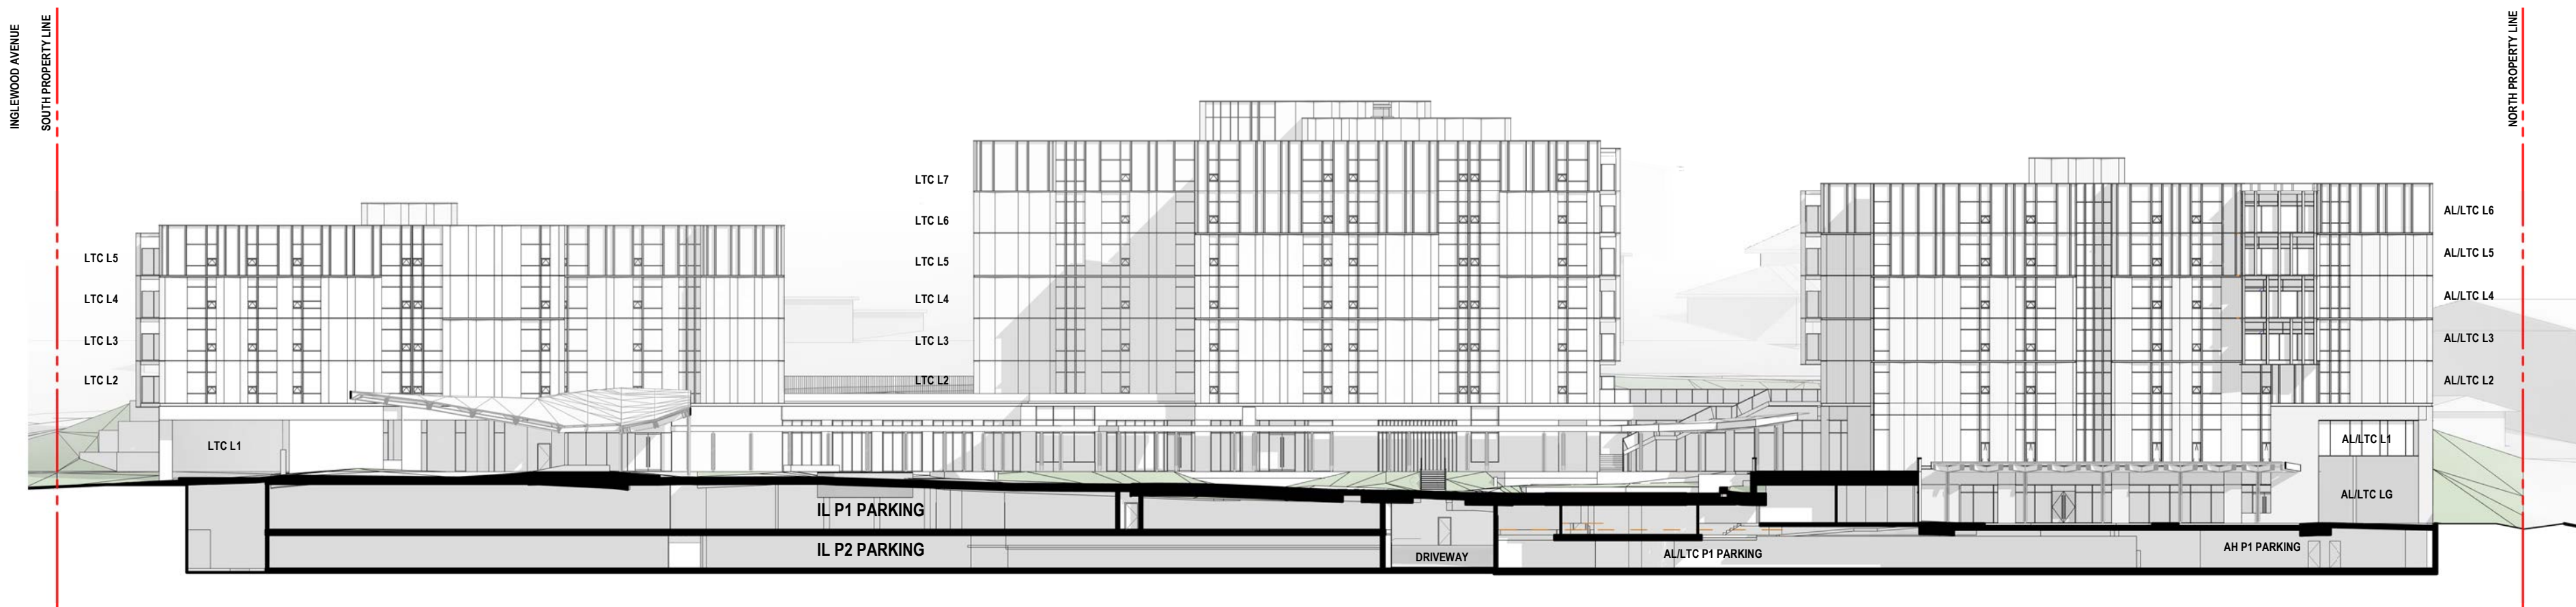

2 NORTH-SOUTH SECTION - COURTYARD
A3.05 1:400



3 NORTH-SOUTH SECTION - IL/AH
A3.05 1:400

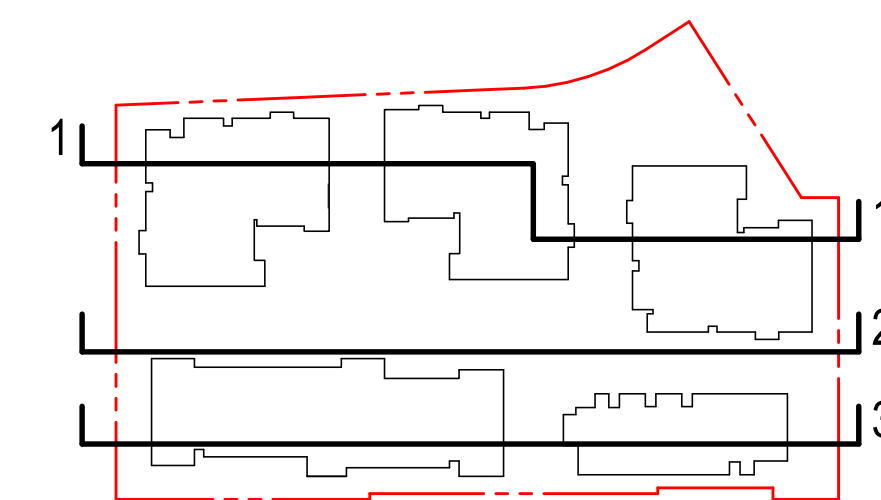

KEY PLAN

INGLEWOOD - SITE

725 Inglewood Ave
West Vancouver, BC

Drawing Title

SITE - SECTIONS - NORTH SOUTH




INGLEWOOD CARE CENTRE

A BAPTIST HOUSING COMMUNITY


Date: 20210909
Job No: [V24689]
Drawn By: JP
Checked By: AT

Drawing No.


A3.05

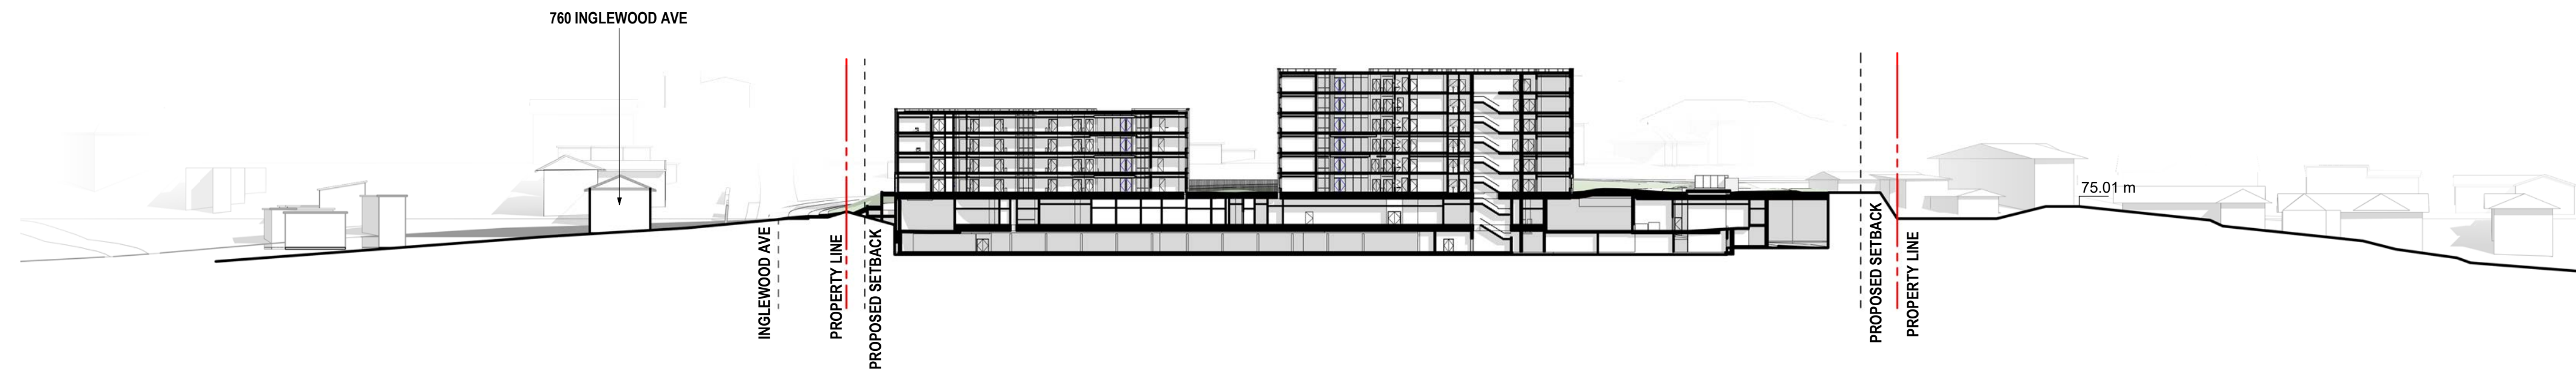

1 NORTH-SOUTH (EAST) - THROUGH 760 INGLEWOOD AVE
A3.06 1:750

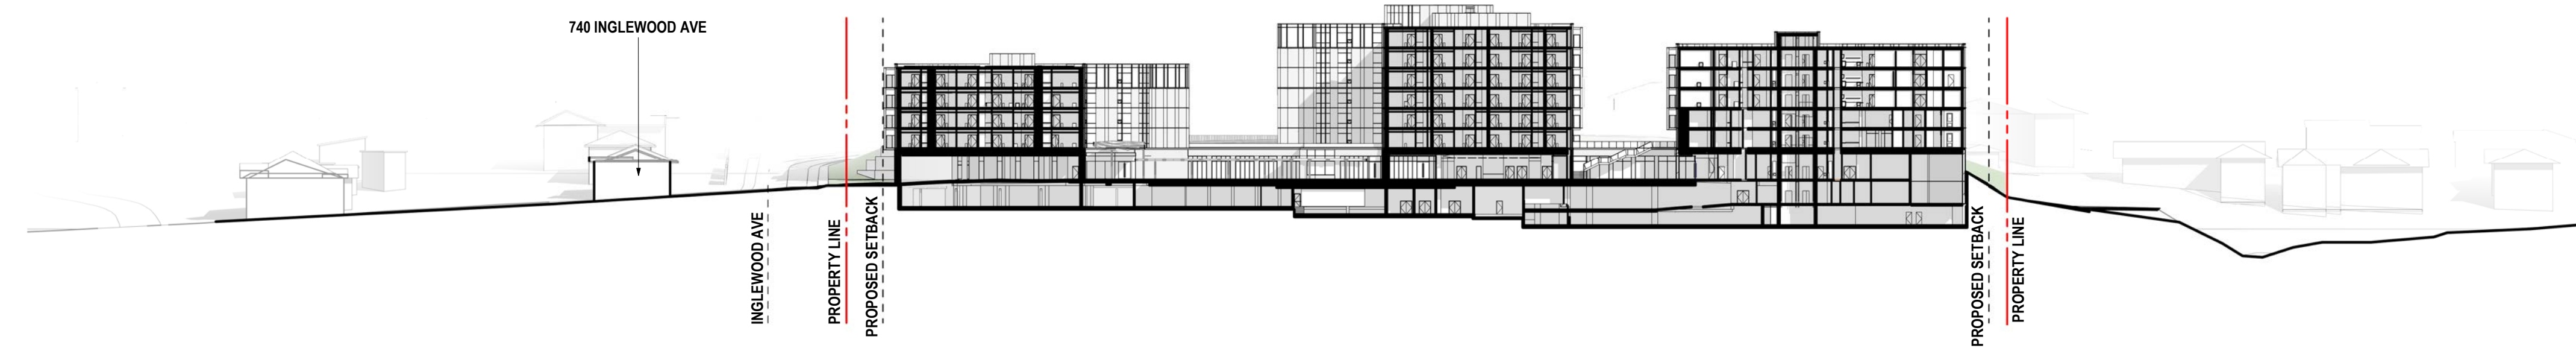

2 NORTH-SOUTH (EAST) - THROUGH 740 INGLEWOOD AVE
A3.06 1:750

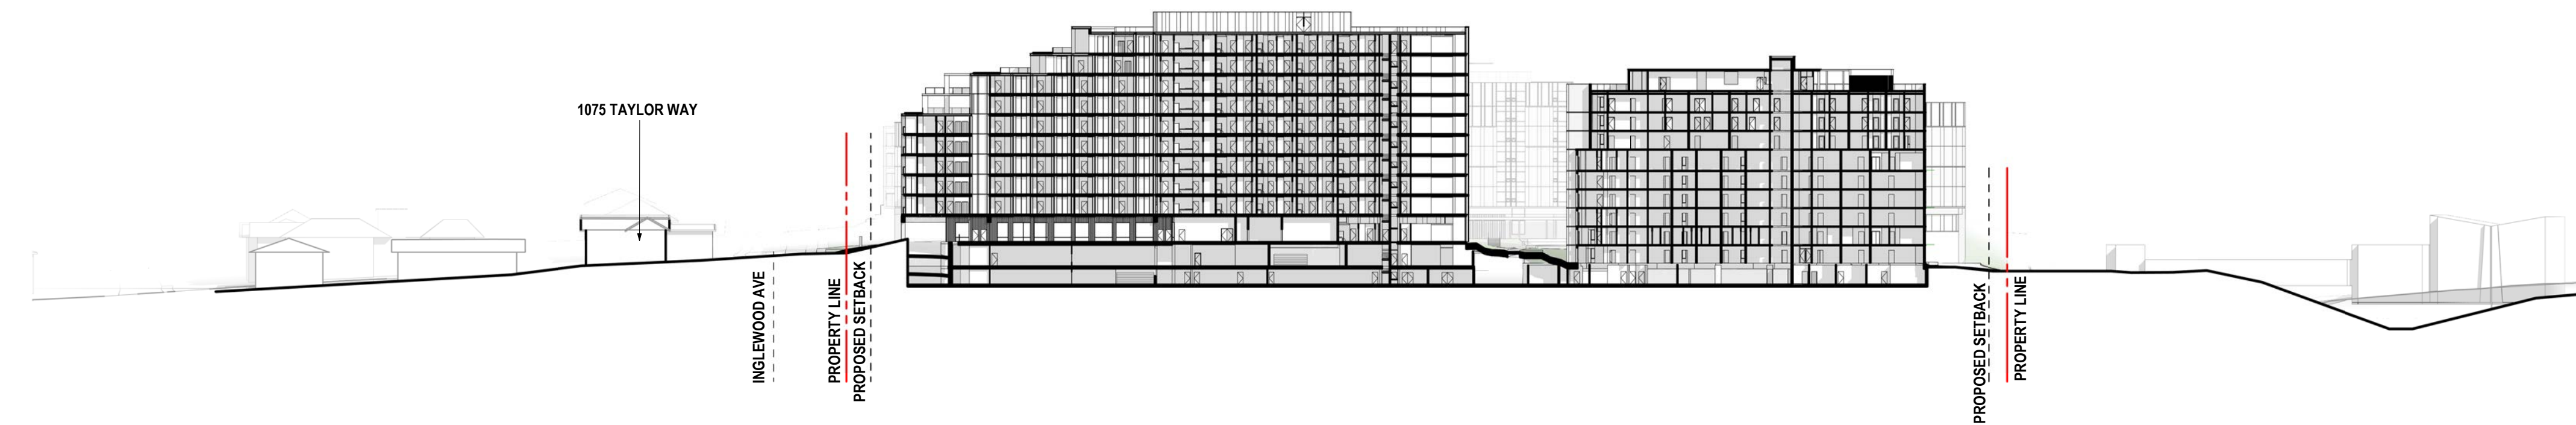

3 NORTH-SOUTH (EAST) - THROUGH 1075 TAYLOR WAY
A3.06 1:750



KEY PLAN

INGLEWOOD - SITE

725 Inglewood Ave
West Vancouver, BC

Drawing Title

SITE - SECTIONS - NORTH/SOUTH



INGLEWOOD
CARE CENTRE

A BAPTIST HOUSING COMMUNITY

Date: 20210909
Job No: [V24689]
Drawn By: DW
Checked By: AT

Drawing No.

A3.06