




VIA ARCHITECTURE
 301 - 1050 Homer Street Vancouver, BC V6B 2W9
 tel: 604 683 1024 fax: 604 683 0774
 www.via-architecture.com

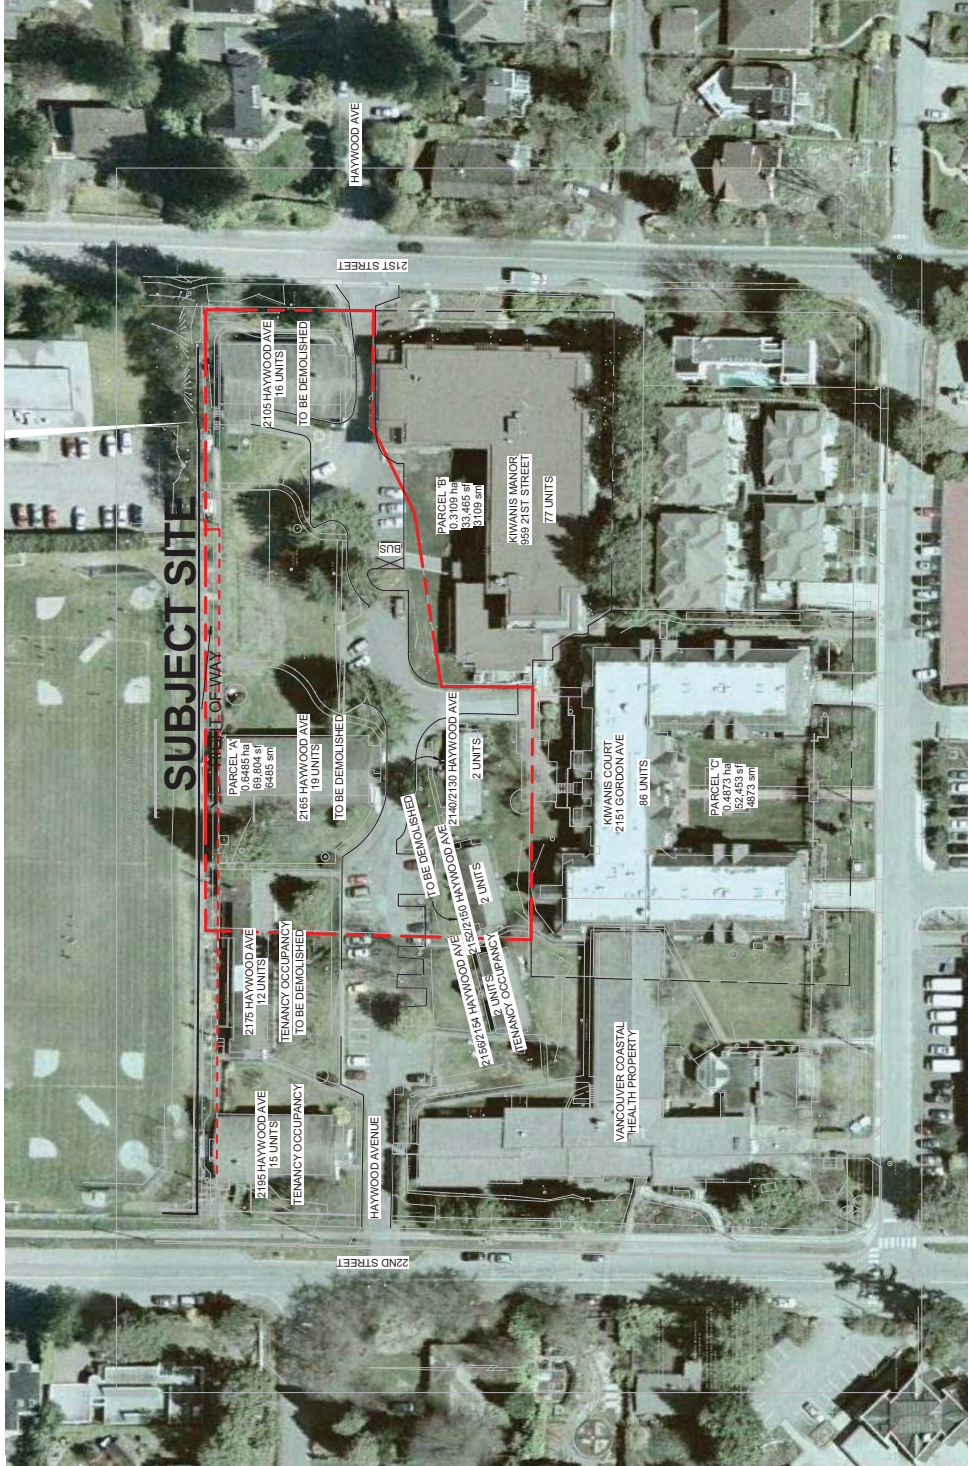

No.	Date	Description
1	19 Nov 2010	Preliminary Rezoning and issue for review
2	03 Dec 2010	Revised Rezoning and issue for review
3	03 Dec 2010	Preliminary Rezoning and issue for review
13	14 Feb 2011	Revised Rezoning Application
14	14 Feb 2011	Revised Rezoning Application
15	21 Mar 2011	Revised Rezoning Application
16	21 Mar 2011	Revised Rezoning Application
17	18 August 2011	Revised Rezoning Application

ALL RIGHTS RESERVED BY VIA ARCHITECTURE INCORPORATED. THIS DESIGN IS NOT TO BE USED WITHOUT THE CONSENT OF VIA ARCHITECTURE P.L.C.



KIWANIS WEST VANCOUVER -
 KIWANIS GARDEN VILLAGE
 West Vancouver, BC

PROJECT NO. 61109

CONTEXT PLAN - AERIAL

DATE	21 March 2011
SCALE AT 22x34 SHEET SIZE	1:500
REV.	
DRAWING NO.	A002

① Existing Site Plan - AERIAL PHOTO
 1:500