




VIA ARCHITECTURE  
 301 - 1050 Homer Street Vancouver, BC V6B 2W9  
 tel 604 683 1024 fax 604 683 0774  
 www.via-architecture.com

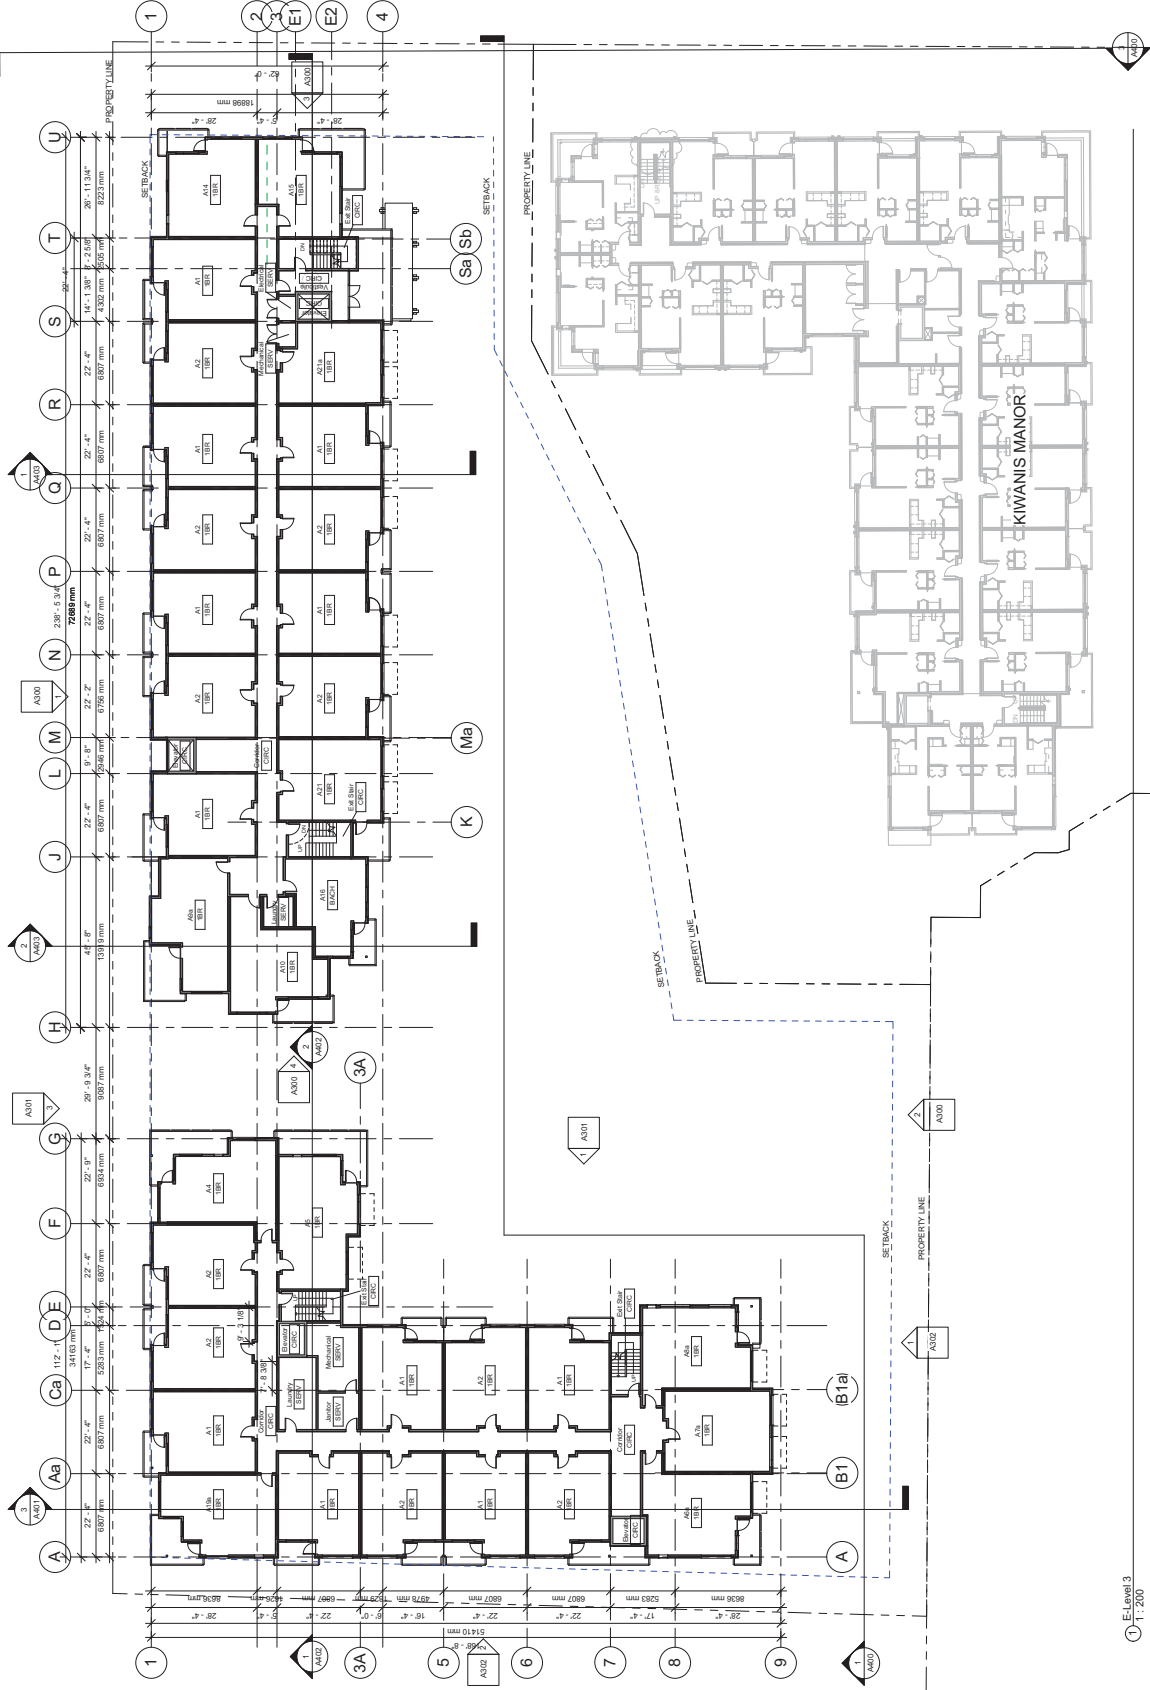

1 E-Level 3  
 17/200

No.	Date	Revision Schedule	Description
8	20 Dec 2010	Updated Floor Plans, CFA	Current labor plans issued for information
9	21 Jan 2011	Current labor plans	Issued for RFP reference
10	1 Feb 2011	Current labor plans	Issued for RFP reference
11	1 Feb 2011	Current labor plans	Issued for RFP reference
12	15 Feb 2011	Issued for Rezoning Application	Re-issued for Rezoning Application
13	15 Feb 2011	Issued for Rezoning Application	Re-issued for Rezoning Application
14	15 Feb 2011	Issued for Rezoning Application	Re-issued for Rezoning Application
15	21 Mar 2011	Re-issued for Rezoning Application	Re-issued for Rezoning Application
16	15 August 2011	Re-issued for Rezoning Application	Re-issued for Rezoning Application
17	15 August 2011	Re-issued for Rezoning Application	Re-issued for Rezoning Application

ALL RIGHTS RESERVED BY VIA ARCHITECTURE  
 INCORPORATED. THIS DESIGN IS NOT TO BE USED  
 WITHOUT THE CONSENT OF  
 VIA ARCHITECTURE P.L.C.



KIWANIS WEST VANCOUVER -  
 KIWANIS GARDEN VILLAGE  
 West Vancouver, BC

PROJECT NO. 61109

LEVEL 3 PLAN

DATE 21 March 2011  
 SCALE AT 20x24 SHEET SIZE 1:200  
 REV.  
 DRAWING NO. A203