



VIA ARCHITECTURE
 301 - 1050 Homer Street Vancouver, BC V6B 2W9
 tel: 604 683 1024 fax: 604 683 0774
 www.via-architecture.com

No.	Date	Revision Schedule	Description
8	20 Dec 2010	Updated Floor Plans, CFA	
9	21 Jan 2011	Current floor plans	Issued for information
11	1 Feb 2011	Issued for RFP reference	
12	15 Feb 2011	Issued for Resolving Application	
13	15 Feb 2011	Re-issued for Resolving Application	
15	21 Mar 2011	Re-issued for Resolving Application	
17	19 August 2011	Re-issued for Resolving Application	

ALL RIGHTS RESERVED BY VIA ARCHITECTURE INCORPORATED. THIS DESIGN IS NOT TO BE USED FOR ANY OTHER PROJECT WITHOUT THE CONSENT OF VIA ARCHITECTURE P.L.C.




KIWANIS WEST VANCOUVER -
 KIWANIS GARDEN VILLAGE
 West Vancouver, BC

PROJECT NO. 61109

LEVEL 4 PLAN

DATE 21 March 2011
 SCALE AT 22x34 SHEET SIZE 1:200
 REV.
 DRAWING NO. A204

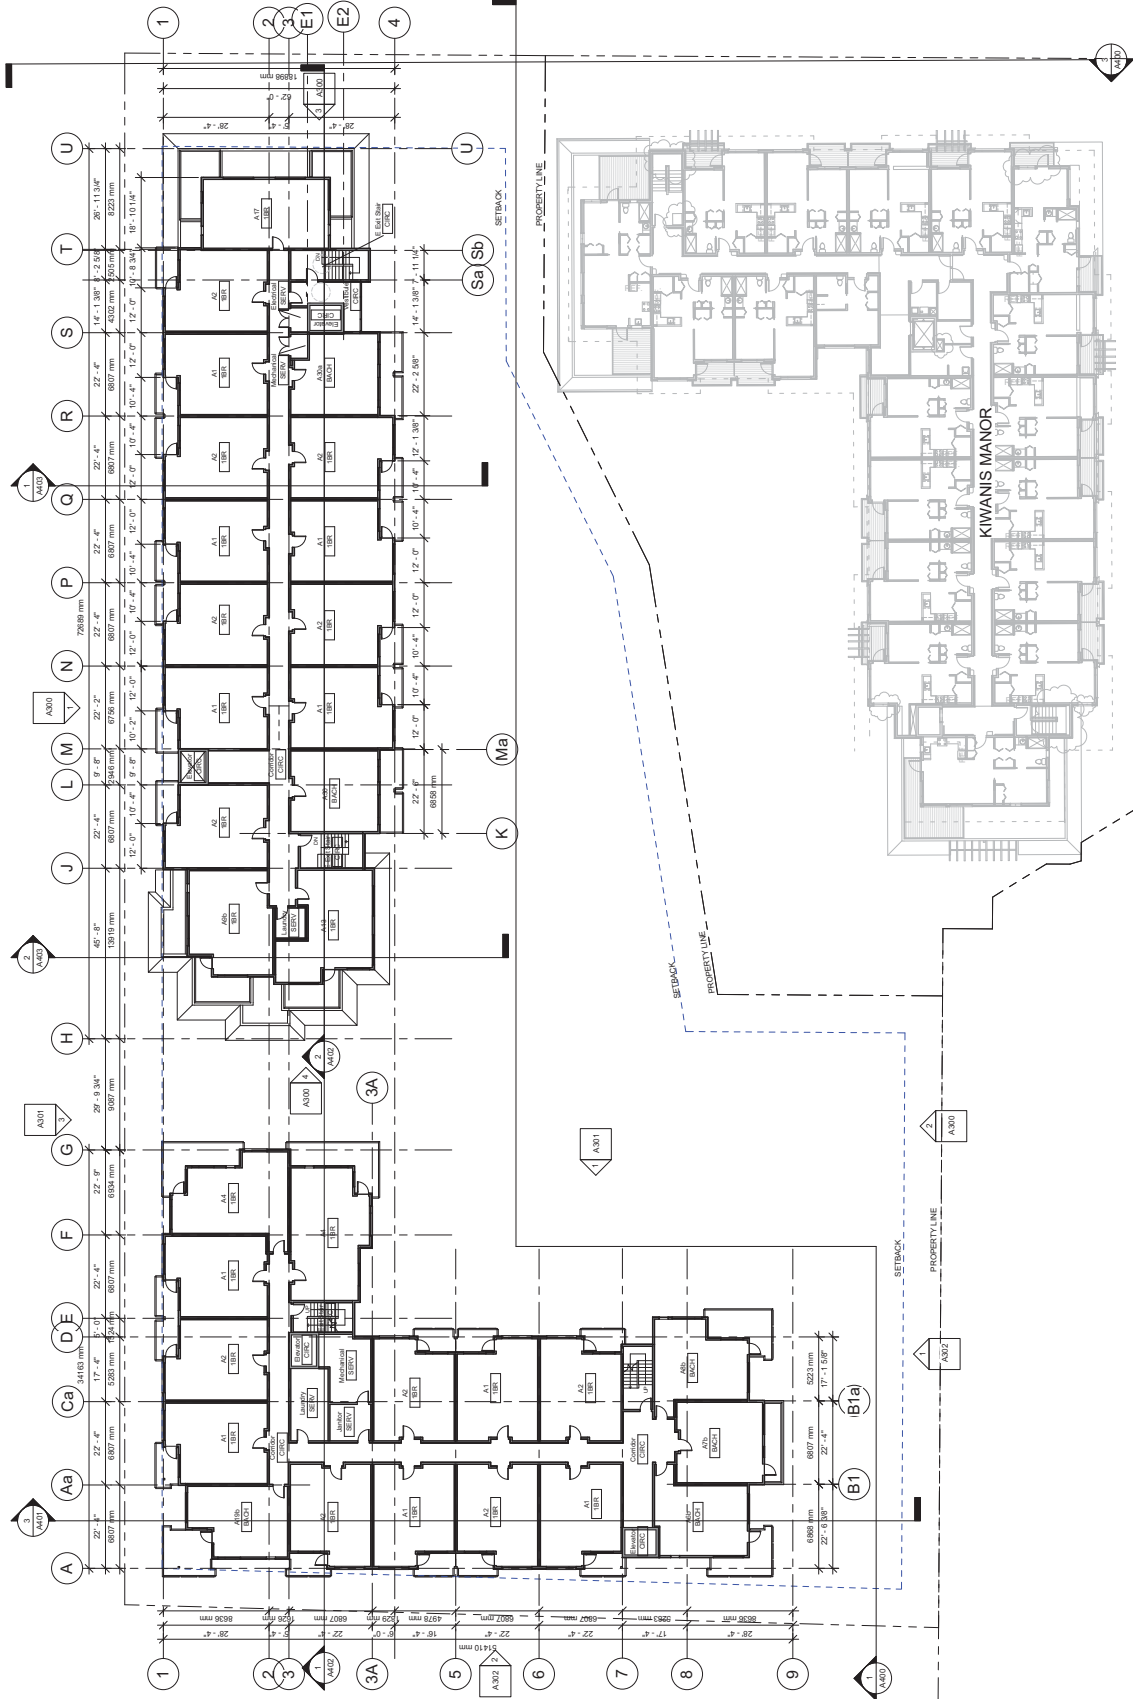

Level 4
 1:200