

1 unit 7 & 8 detail planting plan

Scale: 1/8" = 1'-0"


PLANT IMAGES



Spiraea betulifolia 'To' (spirea)



Gaultheria procumbens (Creeping Wintergreen)

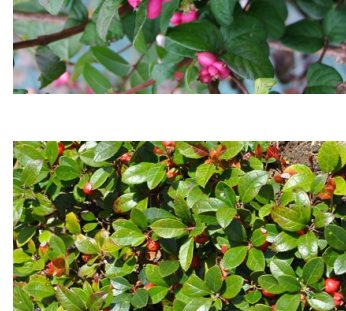


Symphoricarpos x doorenbosii (Magic Berry Coralberry)



Blechnum spicant (deer fern)



Polystichum munitum (Western sword fern)

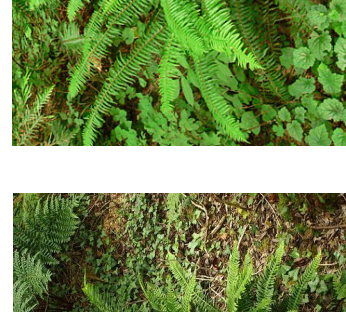

Ophiopogon japonicus 'Nanus' (Dwarf Mondo Grass)



Arctostaphylos uva-ursi (Kinnikinnick)




Populus t. 'Erecta' (Swedish Aspen)




Acer circinatum 'Pacific Fire' (red-bark vine maple)




Rhododendron 'PJM' (PJM Rhododendron)

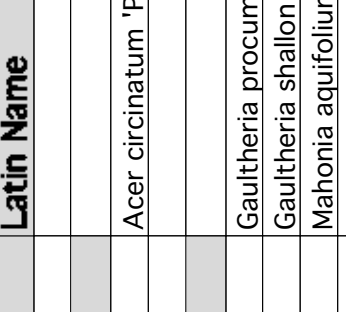


Gaultheria shallon (Salal)

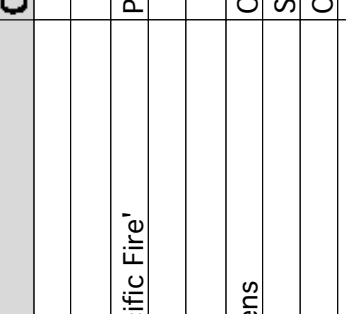


Physocarpus opulifolius (Ninebark)

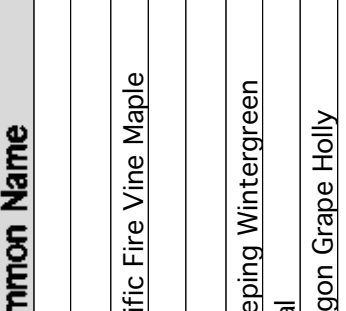

Philadelphus x 'Snowbelle' (Snowbelle Mock Orange)

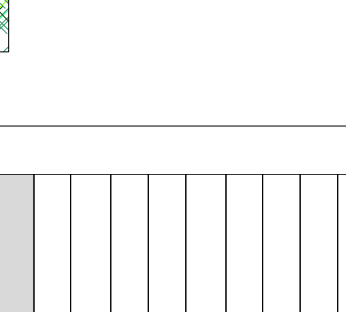

Mahonia aquifolium (Oregon Grape Holly)

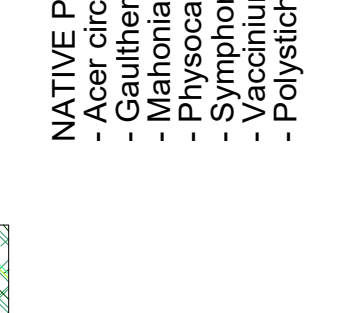

Vaccinium ovatum 'Thunderbird' (Evergreen Huckleberry)

FOREST RESTORATION AREA

- NATIVE PLANT MIX:
- Acer circinatum 'Pacific Fire'
- Gaultheria shallon
- Mahonia aquifolium
- Symphoricarpos x doorenbosii 'Magic Berry'
- Vaccinium ovatum 'Thunderbird'
- Polystichum munitum

VEGETATED MSE WALL

- PLANT MIX:
- Arctostaphylos uva-ursi
- Blechnum spicant
- Mahonia repens
- Sedum angeliflora

PLANT LIST - ON SITE		Common Name
ID	Latin Name	
TREES		
apf	Acer circinatum 'Pacific Fire'	Pacific Fire Vine Maple
SHRUBS		
gp	Gaultheria procumbens	Creeping Wintergreen
gs	Gaultheria shallon	Salal
Ma	Mahonia aquifolium	Oregon Grape Holly
Mn	Mahonia nervosa	Dwarf Oregon Grape
psb	Philadelphus x 'Snowbelle'	Snowbelle Mock Orange
Phs	Physocarpus opulifolius	Ninebark
Rh1	Rhododendron 'PJM'	PJM Rhododendron
Rh2	Rhododendron catawbiense	Catawba Rhododendron
Rh3	Ribes sanguineum	Red Flowering Currant
sbt	Spiraea betulifolia 'To'	Tor Birchleaf Spirea
smb	Symphoricarpos x doorenbosii 'Magic Berry'	Magic Berry Coralberry
Vet	Vaccinium ovatum 'Thunderbird'	Thunderbird Evergreen Huckleberry
PERENNIALS & GROUNDCOVER		
ar	Arctostaphylos uva-ursi 'Vancouver Jade'	Bearberry, Kinnikinnick
ble	Blechnum spicant	Deer Fern
pol	Polystichum munitum	Western sword fern
ORN. GRASSES & BAMBOO		
ogn	Ophiopogon japonicus 'Nanus'	Dwarf Mondo Grass

Planting Notes

- All materials and execution of landscape works shall conform to the CLS/B.C.N.T.A. Landscape standard. Refer to written specifications for complete landscape documentation.
- All landscape works (including boulevard) to be automatically irrigated.
- The Landscape Contractor shall ensure that the on-site planting medium/soil meets the specification & recommendations of the soil analysis taken at the time of Substantial Completion. All recommendations of the soil analysis shall be executed prior to Final Acceptance of the landscape works by the Consultant and the municipal authorities.
- Minimum planting medium depth: 300 mm. shrubs - 18"/450 mm. trees - 24"/600 mm. (around & beneath rootball)
- All plant material shall meet minimum size requirements as indicated in plant list. Quality of plant material and grading of site to conform to the B.C.N.T.A. standard for container grown stock.
- All plant material to be supplied on the job site must be obtained from a nursery participating in the BCLNA Phytophthora ramorum Certification Program. Plant material provided by the contractor found to be carrying Pr will be removed, disposed of and replaced at the contractor's expense.
- Tree Protection Measures
Where construction, demolition, or excavation is to take place within 4m of the drip line of a tree to be retained, a protection barrier at least 40" (1.2m) in height must be installed around the tree or group of trees to be retained. The diameter of the barrier shall be no smaller than the drip line of the tree(s). The barrier must be constructed of snow fencing staked every 3' and topped with 1" x 4" x 1/2" wood. The barrier shall clearly display all-weather signage indicating that the area is a protected zone. Any work which must be done within the protection zone is to be done by hand. No burning is to take place close enough for the flames or heat to damage any tree to be retained.

Revisions:

- Issued for Client Review - January 25, 2018
- Issued for DP - April 10, 2018



Consultants:

Project:
Area 6 Lot 4,
West Vancouver, BC

Title:

Unit 7 & 8 Details Planting Plan


Date:
Rev:
As Noted.

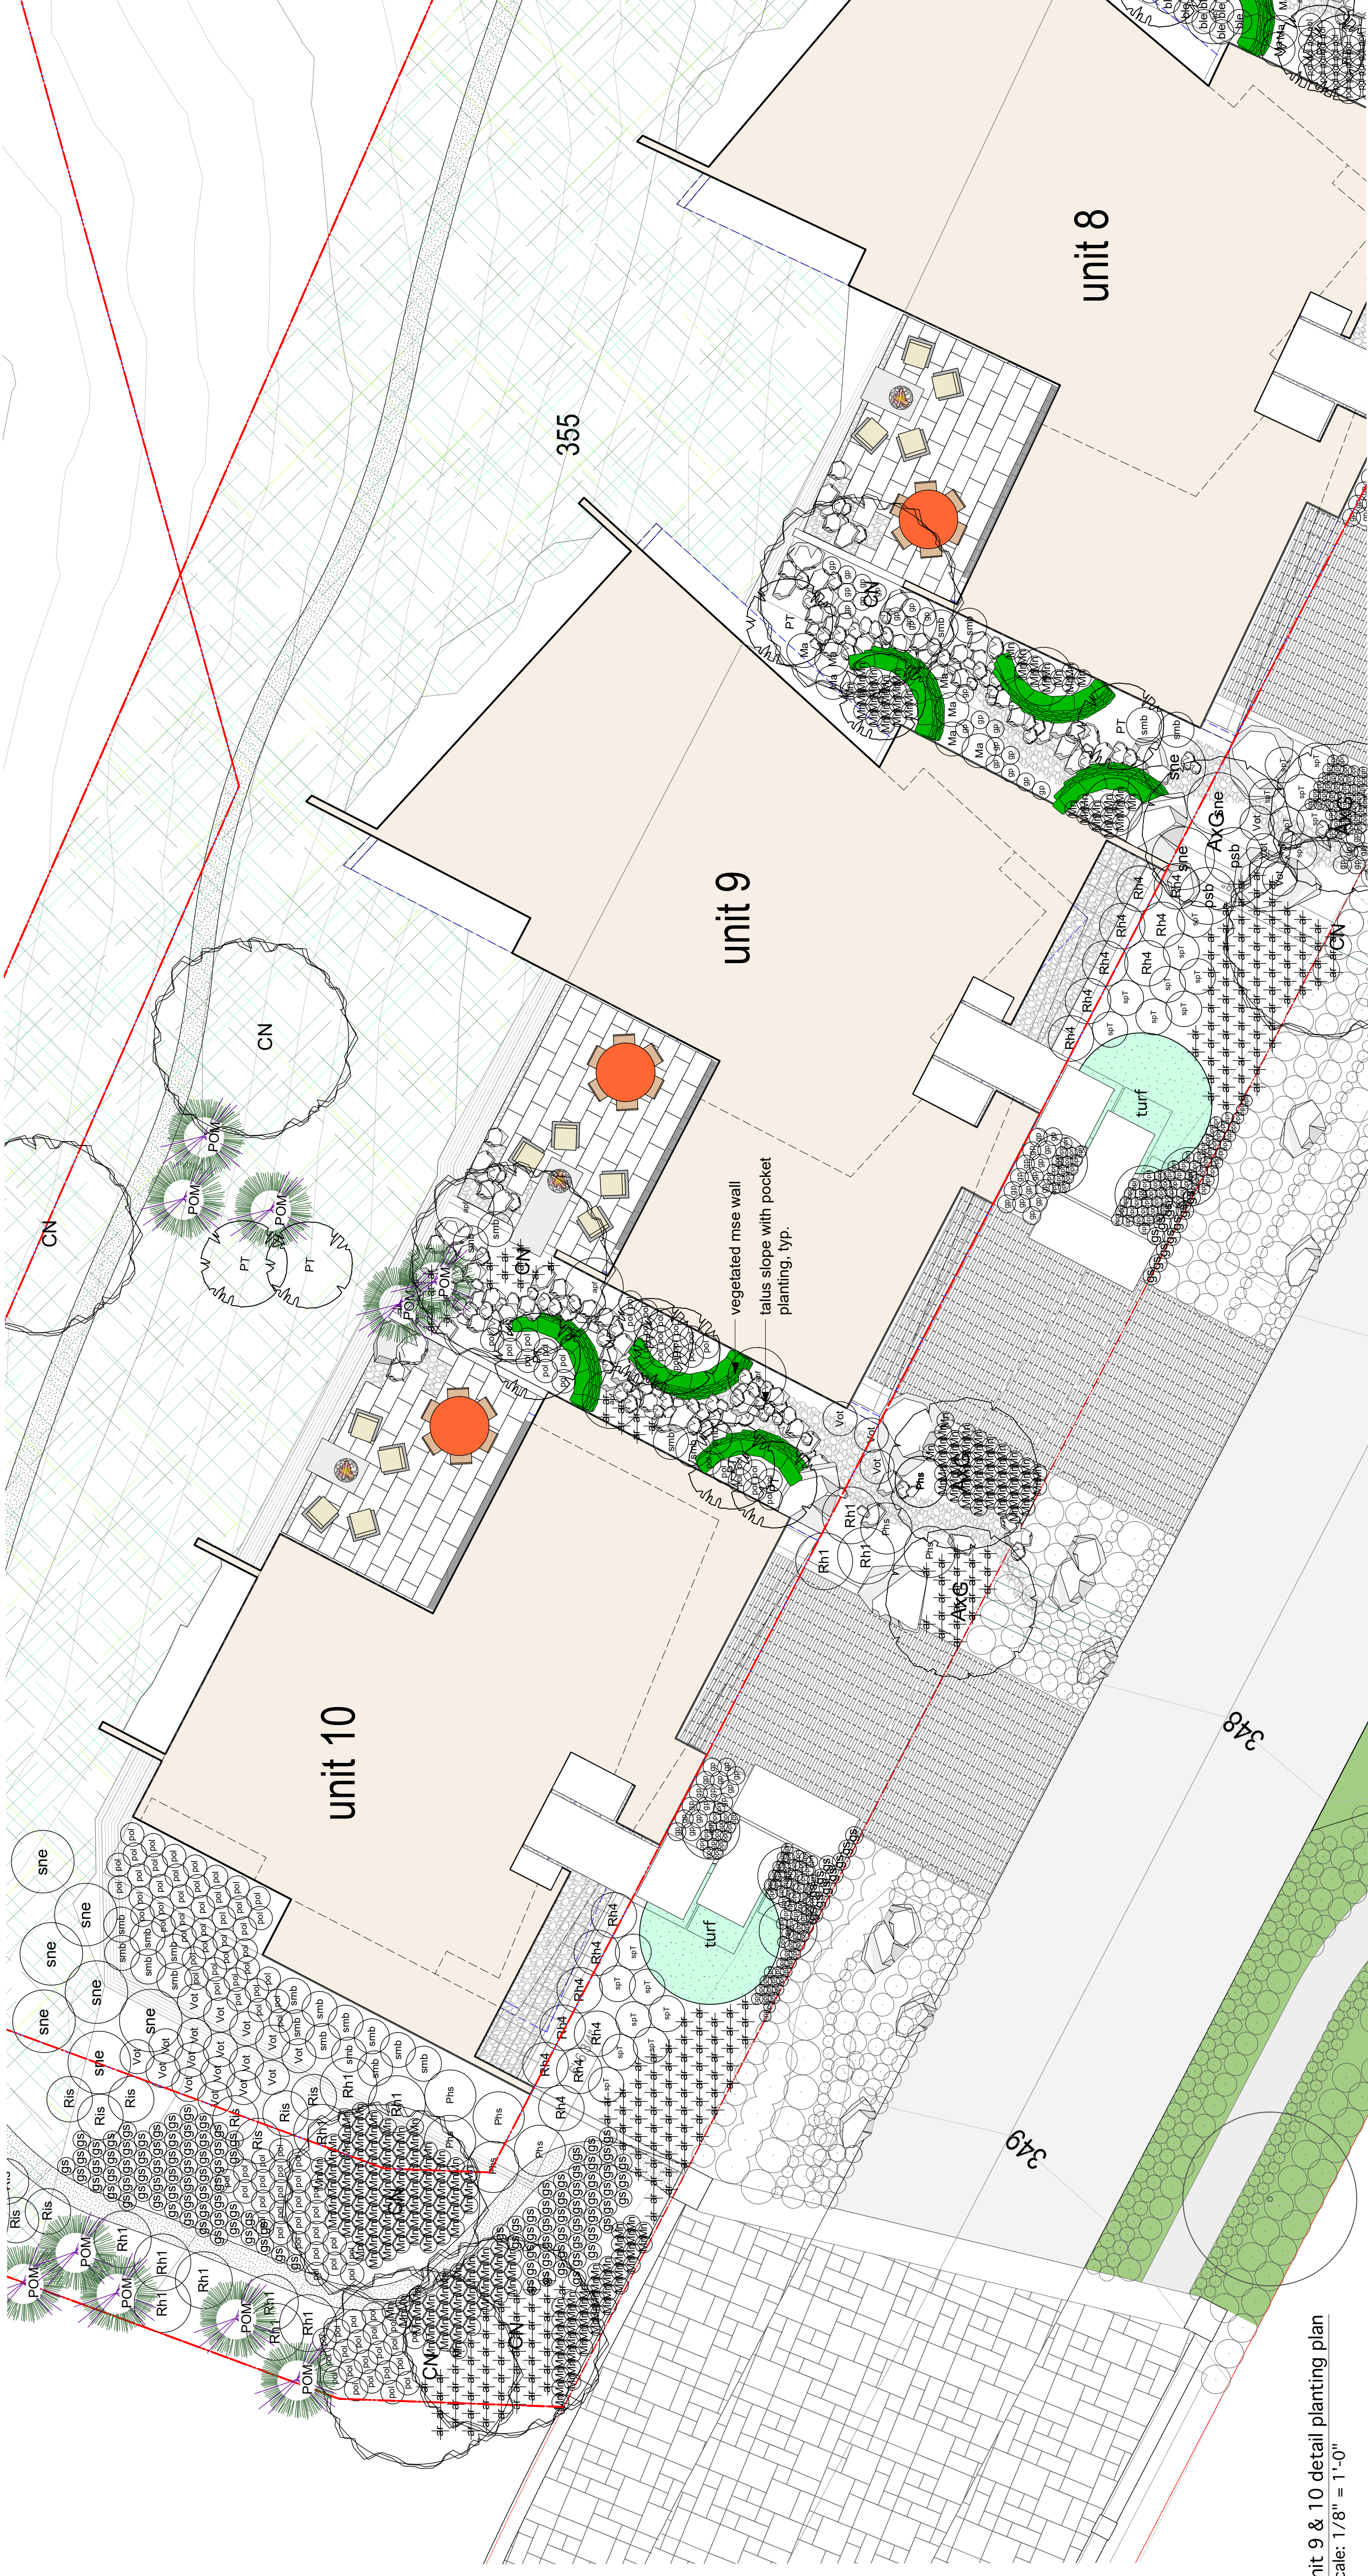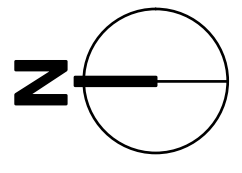

PLANT IMAGES




Spiraea betulifolia 'Tope'
(spirea)

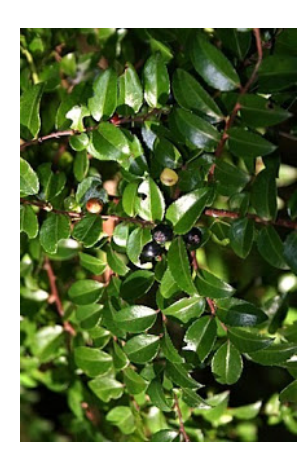

Vaccinium ovatum 'Thunderbird'
(Evergreen Huckleberry)




Gaultheria procumbens
(Creeping Wintergreen)

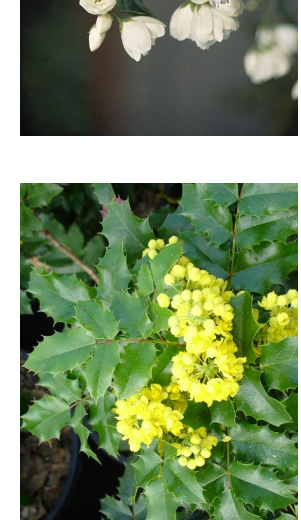

Mahonia aquifolium
(Oregon Grape Holly)




Symphoricarpos x doorenbosii
(Magic Berry Coralberry)

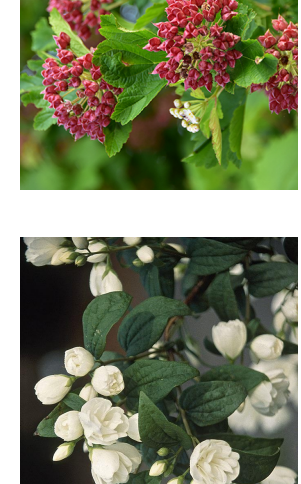

Philadelphus x 'Snowbelle'
(Snowbelle Mock Orange)




Blechnum spicant
(deer fern)

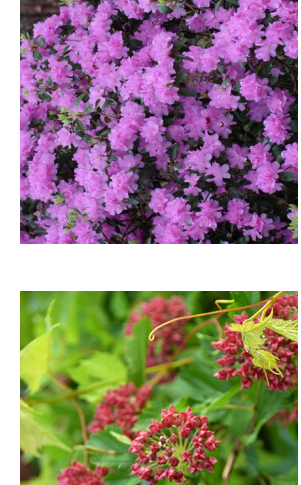


Physocarpus opulifolius
(Ninebark)




Polystichum munitum
(Western sword fern)

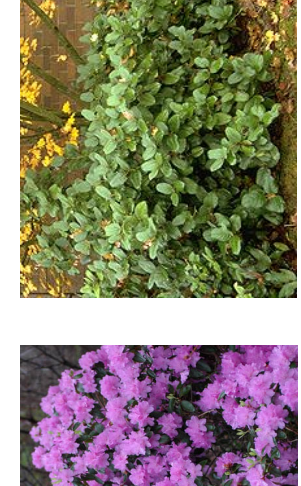

Gaultheria shallon
(Salal)

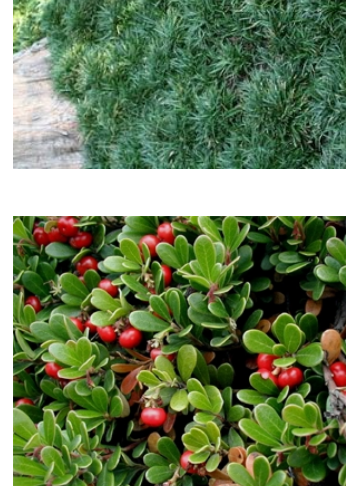


Arctostaphylos uva-ursi
(Kinnikinnick)

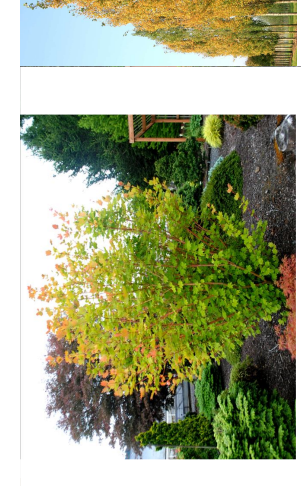

Acer c. 'Pacific Fire'
(red-bark vine maple)



Ophiopogon japonicus 'Nanus'
(Dwarf Mondo Grass)

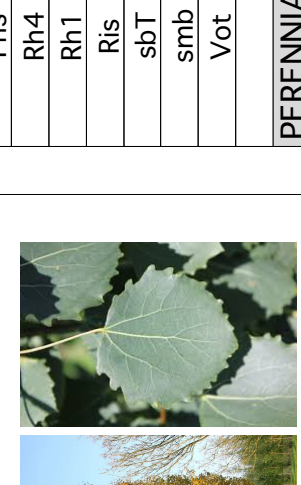


Populus t. 'Erecta'
(Swedish Aspen)

PLANT LIST - ON SITE


ID	Latin Name	Common Name
TREES		
apf	<i>Acer circinatum</i> 'Pacific Fire'	Pacific Fire Vine Maple
SHRUBS		
gp	<i>Gaultheria procumbens</i>	Creeping Wintergreen
gs	<i>Gaultheria shallon</i>	Salal
Ma	<i>Mahonia nervosa</i>	Oregon Grape Holly
Mn	<i>Mahonia aquifolium</i>	Dwarf Oregon Grape
psb	<i>Philadelphus x 'Snowbelle'</i>	Snowbelle Mock Orange
Phs	<i>Physocarpus opulifolius</i>	Ninebark
Rh1	<i>Rhododendron 'PJM'</i>	PJM Rhododendron
Rh4	<i>Rhododendron catawbiense</i>	Catawba Rhododendron
Ris	<i>Ribes sanguineum</i>	Red Flowering Currant
sbt	<i>Spiraea betulifolia</i> 'Tope'	Tope Birchleaf Spirea
smb	<i>Symphoricarpos x doorenbosii</i> 'Magic Berry'	Magic Berry Coralberry
Vet	<i>Vaccinium ovatum</i> 'Thunderbird'	Thunderbird Evergreen Huckleberry
PERENNIALS & GROUNDCOVER		
ar	<i>Arctostaphylos uva-ursi</i> 'Vancouver Jade'	Bearberry, Kinnikinnick
ble	<i>Blechnum spicant</i>	Deer Fern
pol	<i>Polystichum munitum</i>	Western sword fern
ORN. GRASSES & BAMBOO		
ogn	<i>Ophiopogon japonicus</i> 'Nanus'	Dwarf Mondo Grass

FOREST RESTORATION AREA

 

- NATIVE PLANT MIX:**
- *Acer circinatum* 'Pacific Fire'
 - *Gaultheria shallon*
 - *Mahonia aquifolium*
 - *Symphoricarpos x doorenbosii* 'Magic Berry'
 - *Vaccinium ovatum* 'Thunderbird'
 - *Polystichum munitum*

VEGETATED MSE WALL

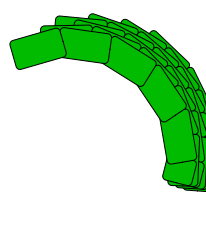

- PLANT MIX:**
- *Arctostaphylos uva-ursi*
 - *Blechnum spicant*
 - *Gaultheria procumbens*
 - *Mahonia repens*
 - *Sedum anglicana*

Planting Notes

- All materials and execution of landscape works shall conform to the CLS/B.C.N.T.A. Landscape standard. Refer to written specifications for complete landscape documentation.
- All landscape works (including boulevard) to be automatically irrigated.
- The Landscape Contractor shall ensure that the on-site planting medium/soil meets the specification & recommendations of the soil analysis taken at the time of Substantial Completion. All recommendations of the soil analysis shall be executed prior to Final Acceptance of the landscape works by the Consultant and the municipal authorities.
- Minimum planting medium depth: 300 mm. shrubs - 18"/450 mm. trees - 24"/600 mm. (around & beneath rootball)
- All plant material shall meet minimum size requirements as indicated in plant list. Quality of plant material and grading of site to conform to the B.C.N.T.A. standard for container grown stock.
- All plant material to be supplied on the job site must be obtained from a nursery participating in the BCLNA Phytophthora ramorum Certification Program. Plant material provided by the contractor found to be carrying Pr will be removed, disposed of and replaced at the contractor's expense.
- Tree Protection Measures
 - Where construction, demolition, or excavation is to take place within 4m of the drip line of a tree to be retained, a protection barrier at least 40" (1.2m) in height must be installed around the tree or group of trees to be retained. The diameter of the barrier shall be no smaller than the drip line of the tree(s). The barrier must be constructed of snow fencing staked every 3'.
 - Construction is complete. The barrier shall clearly display all-weather signage indicating that the area is a protected zone. Any work which must be done within the protection zone is to be done by hand. No burning is to take place close enough for the flames or heat to damage any tree to be retained.

Revisions:

- Issued for Client Review - January 25, 2018
- Issued for CP - April 10, 2018

Consultants:

Project:
Area 6 Lot 4,
West Vancouver, BC

Title:

Unit 9 & 10 Details Planting Plan

Date: 18 Mar 2017
Drawn:
Checked:
Scale: As Noted.

Project No.: 17.038
Sheet No.: L10 of 11