


Streetscape along Bellevue Avenue



Streetscape along Ambleside Lane

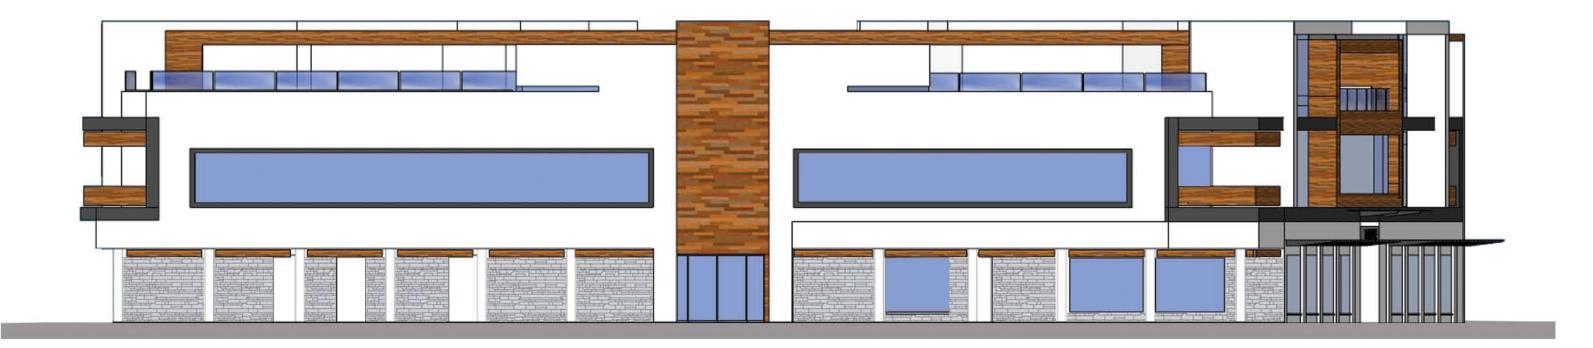

West Elevation

FNE ARCHITECTURE . PLANNING)A g. interiors
	VANC
	CALG
	NAIRC
	KARA

116-828 Harbourside Drive North Vancouver, B.C. V7P 3R9 TEL: (604)990-5400 FAX: (604)990-5441

FNDA ARCHITECTURE. INC.

Architect
FNDA Architecture Inc.

118-828 Harbourside Drive, North Vancouver, B.C. V7P 3R9 - Canada
Tel: 604,990.5400 Fax: 604,990.5441

Structural Consultant
Read Jones Christoffersen Ltd.
3rd Floor - 1285 West Broadway, Vancouver, B.C. V6H 3X8 - Canada
Tel: 604.738.0048

Survey
Chapman Land Surveying Ltd.
107 - 100 Park Royal South - West Vancouver, B.C. - Canada
Tel: 604-926-7311 Fax: 604-926-6923

Tel: 604-926-7311 Fax: 604-926-6923 Mechanical Consultant

Electrical Consultant —

. .

•0

Furniture —

=()

eotechnical —

ndscape _____

Dates

Owner Signature

Project Owners:

Strata Corporation VR 2308
Suite 203, 1571 Bellevue Avenue
West Vancouver, B.C. V7Y 1A6

Tel: 604.925.8989

ISSUE:	DATE:	DESCRIPTION:
01	2011.08.18	ISSUED FOR CLIENT APPROVA
02	2011.09.13	SUBMITTED FOR DEVELOPMENT PERMIT
-		
		71
		-
		-

THE CONTRACTOR SHALL VERIFY ALL DIMENSIONS ON THE DRAWING AND SPECIFICATION AND REPORT ANY DISCREPANCIES TO THE ARCHITECT PRIOR TO COMMENCEMENT OF THE PROJECT. VARIATIONS AND MODIFICATIONS TO WORK SHOWN ON THESE DRAWINGS SHALL NOT BE CARRIED OUT WITHOUT WRITTEN PERMISSION FROM THE ARCHITECT, COPYRIGHT RESERVED.

THIS DRAWING, AS AN INSTRUMENT OF SERVICE, IS THE EXCLUSIVE PROPERTY OF FAROUK NOORMOHAMED OR FNDA ARCHITECTURE AND MAY NOT BE REPRODUCED AND/OR COPIED WITHOUT PERMISSION. THE INFORMATION SHOWN ON THIS DRAWING IS FOR USE ON THE SPECIFIEI PROJECT ONLY, AND SHALL NOT BE USED OTHERWISE.

DWG No

A

LE:

PROJECT:
RESIDENTIAL RECONSTRUCTION

1525 BELLVUE AVENUE West Vancouver, B.C.

BELLEVUE-STREETSCAPE