



Architectural Expression

- Finish Schedule
1. Asphalt Roof Shingles
 2. Metal Roof
 3. Sidewall Shingles
 4. Board and Batten Siding
 5. Wide Plank Horizontal Siding
 6. Narrow Plank Horizontal Siding
 7. Glazing

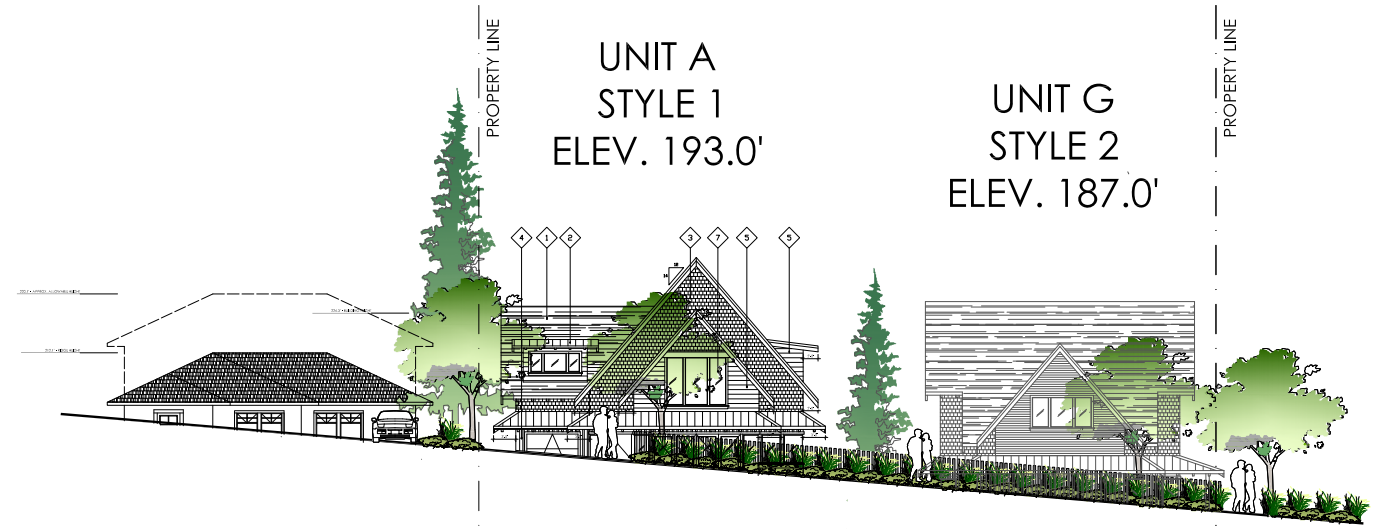

WELLINGTON AVENUE - WEST ELEVATION

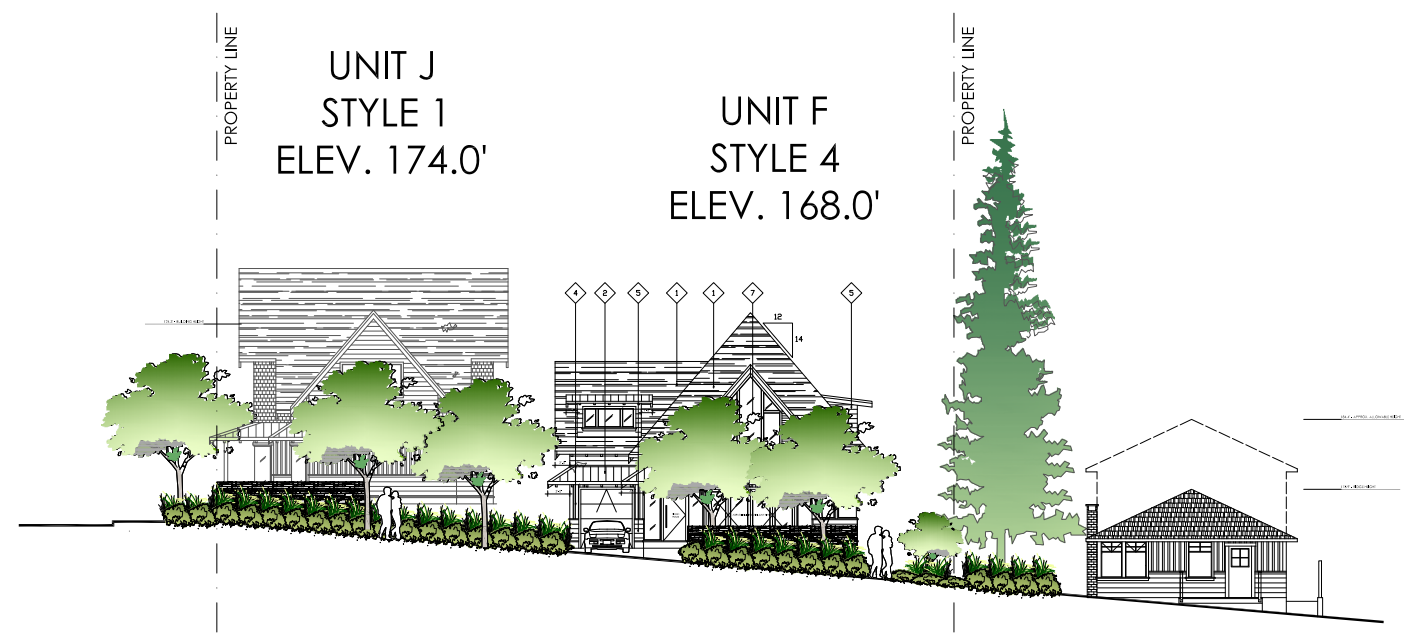

NELSON AVENUE - EAST ELEVATION




PROJECT TITLE:	
TANTALUS GARDENS WEST VANCOUVER, B.C.	
SHEET TITLE:	
ELEVATIONS EAST - NELSON AVENUE WEST - WELLINGTON AVENUE	
JOB NO.:	2101 - 00
DATE:	
SCALE:	1/8" = 1'-0"
DRAWN BY:	--
CHECKED BY:	--
REVISION NO.:	NONE
SHEET NO.:	

A3.02



CROSS SECTION #1 - ROSEBERY HOMES

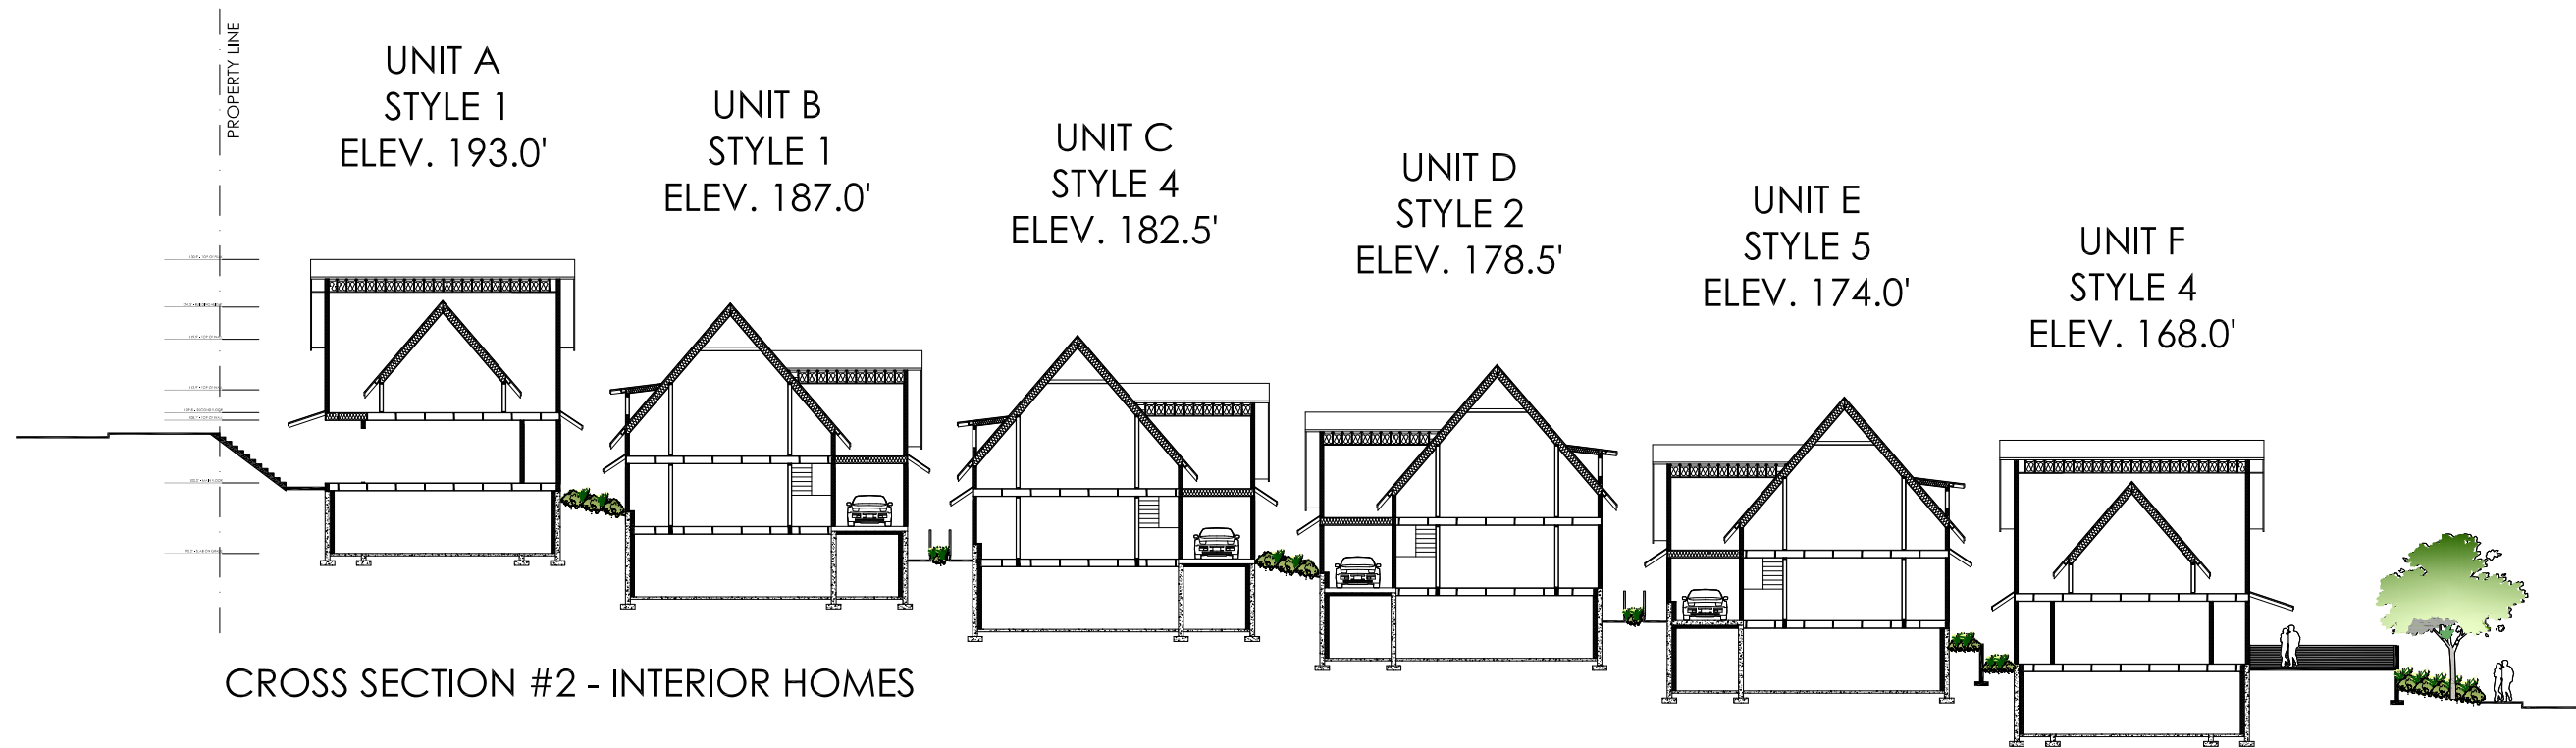

CROSS SECTION #2 - INTERIOR HOMES




PROJECT TITLE:
TANTALUS GARDENS
 WEST VANCOUVER, B.C.


SHEET TITLE:
CROSS SECTIONS #1 AND #2

JOB NO.: 2101 - 00
 DATE: OCTOBER 25, 2021
 SCALE: 1/8" = 1'-0"
 DRAWN BY: --
 CHECKED BY: --
 REVISION NO.: NONE


SHEET NO.:
A4.01

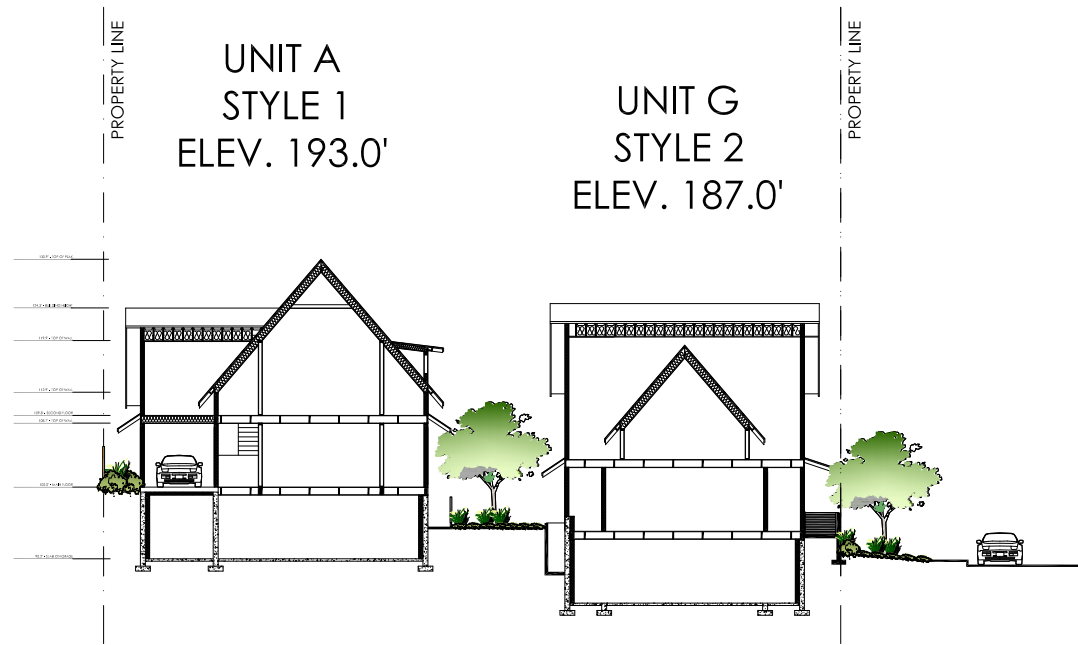

CROSS SECTION #3 - UNIT A AND UNIT G

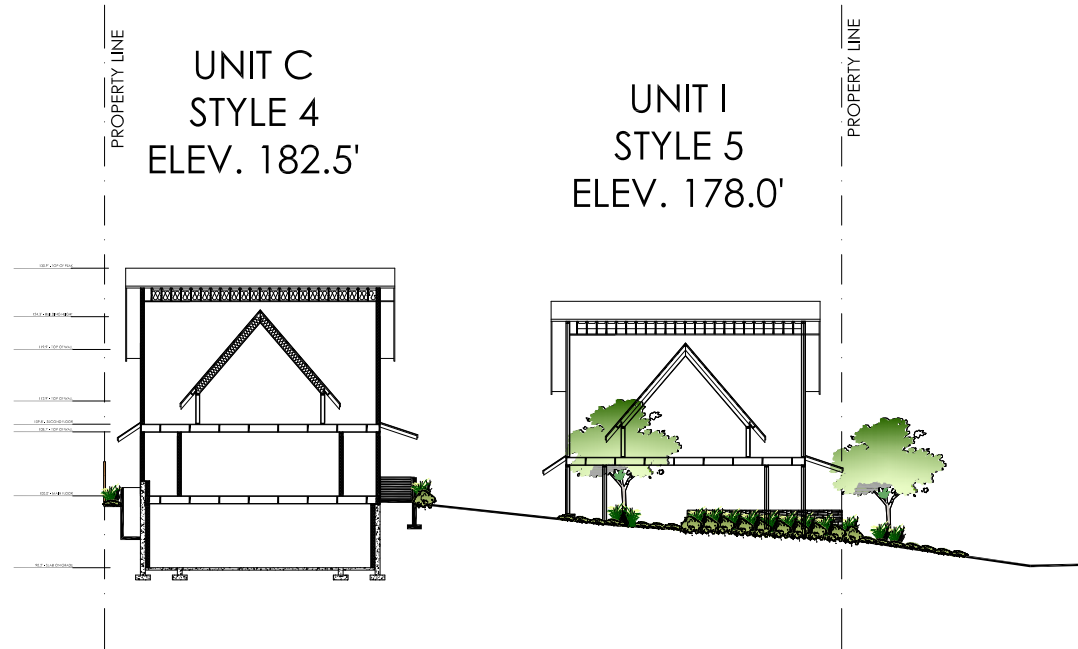

CROSS SECTION #4 - UNIT C AND DRIVEWAY

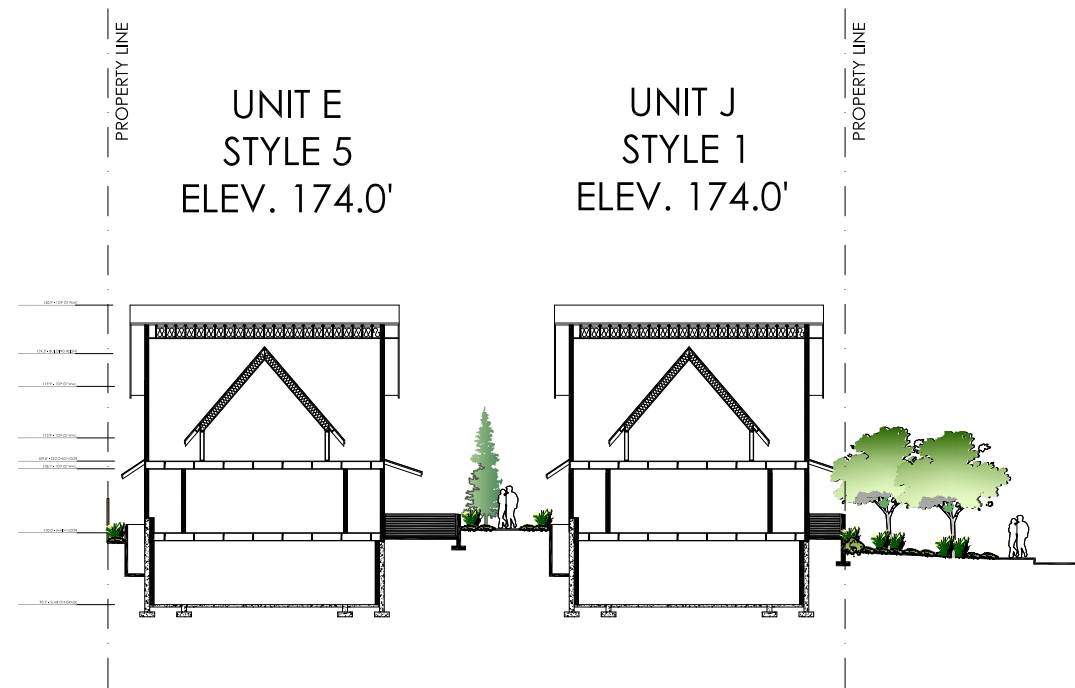

CROSS SECTION #5 - UNIT E AND UNIT J



PROJECT TITLE:
TANTALUS GARDENS
WEST VANCOUVER, B.C.

SHEET TITLE:
CROSS SECTIONS #3, #4 AND #5

JOB NO.: 2101 - 00
 DATE: OCTOBER 25, 2021
 SCALE: 1/8" = 1'-0"
 DRAWN BY: --
 CHECKED BY: --
 REVISION NO.: NONE

SHEET NO.:
A4.01