

Revisions

INGLEWOOD - SITE

725 Inglewood Ave
West Vancouver, BC

Drawing Title

SITE CAMPUS PLAN




INGLEWOOD
CARE CENTRE

A BAPTIST HOUSING COMMUNITY


Date: 20210909
Job No: [V24689]
Drawn By: Author
Checked By: Checker

Drawing No.

A1.02

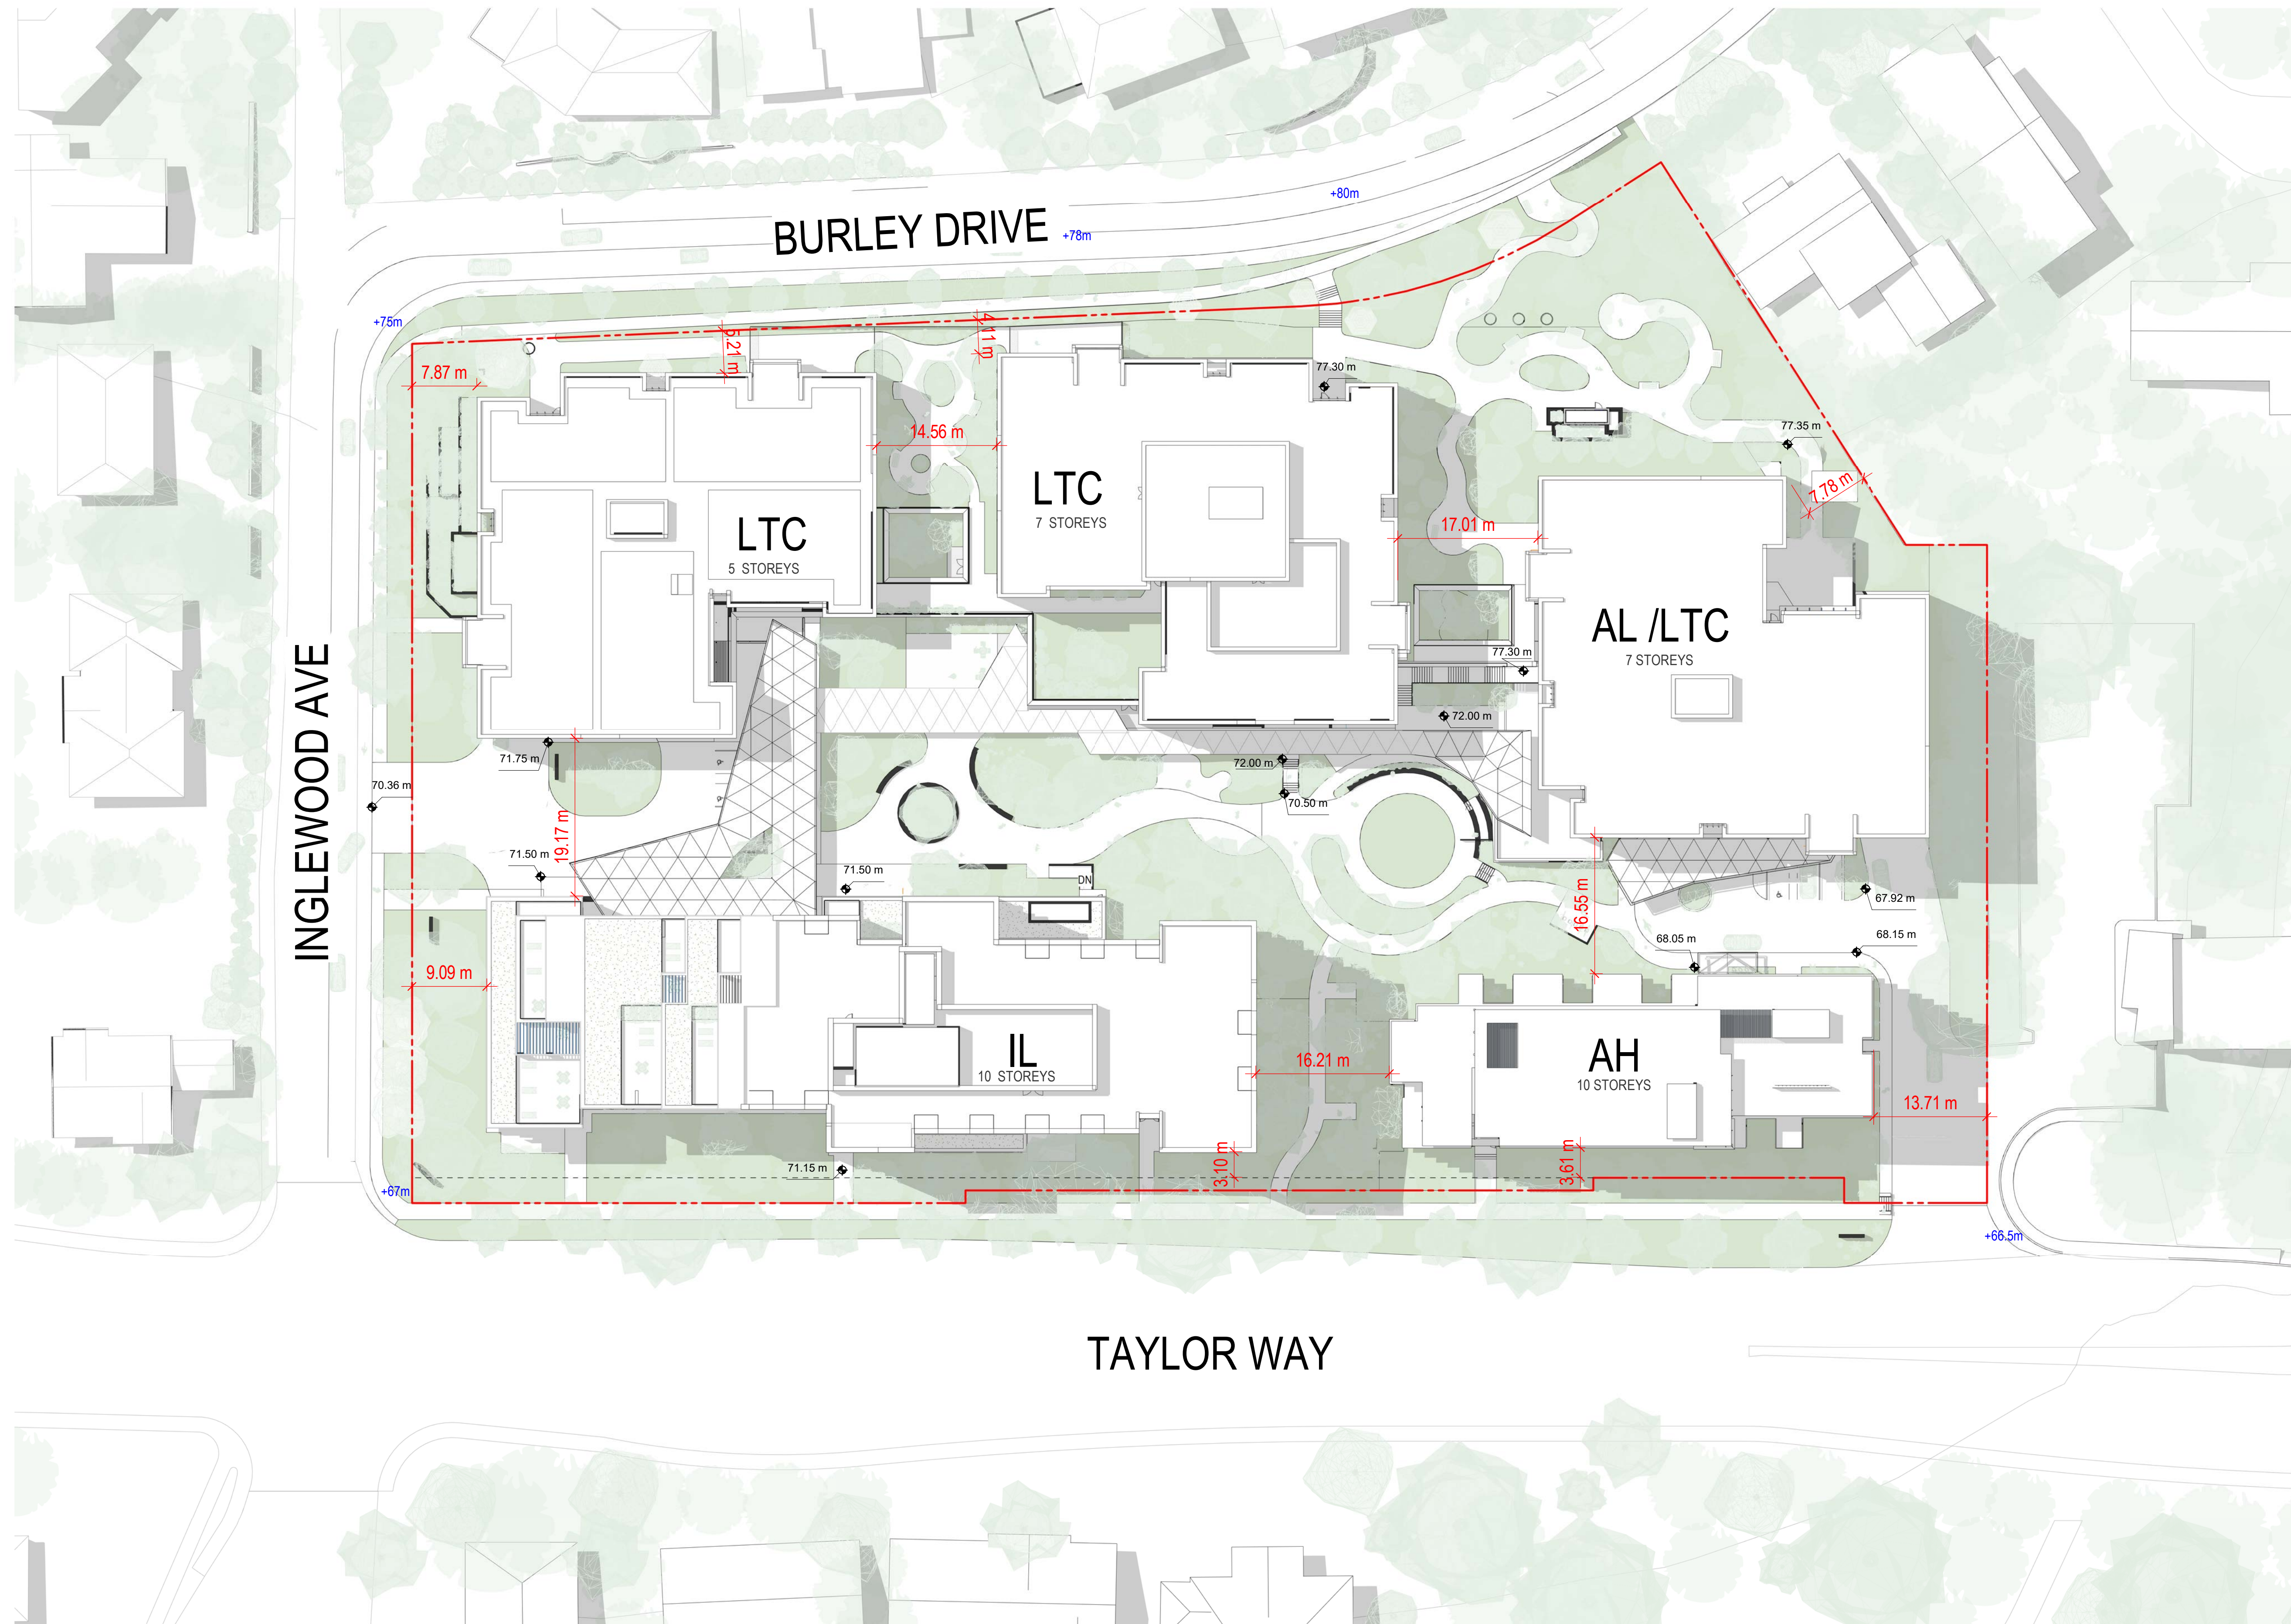

1 SITE PLAN - CAMPUS
A1.02 1:400

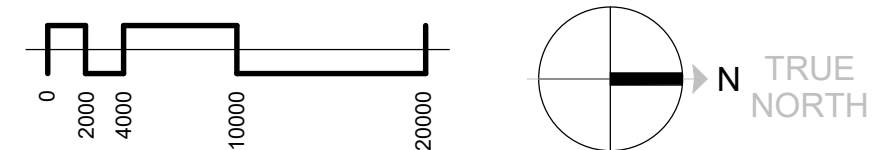

SITE COVERAGE		
NAME	AREA	PORTION OF SITE (X/1)
SITE COVERED	17037 m ²	0.844216
SITE OPEN AREA	3147 m ²	0.155926

Revisions

INGLEWOOD - SITE

725 Inglewood Ave
West Vancouver, BC

Drawing Title

SITE COVERAGE PLAN




INGLEWOOD CARE CENTRE

A BAPTIST HOUSING COMMUNITY



Date: 20210909
Job No: [V24689]
Drawn By: Author
Checked By: Checker

Drawing No.

A1.03

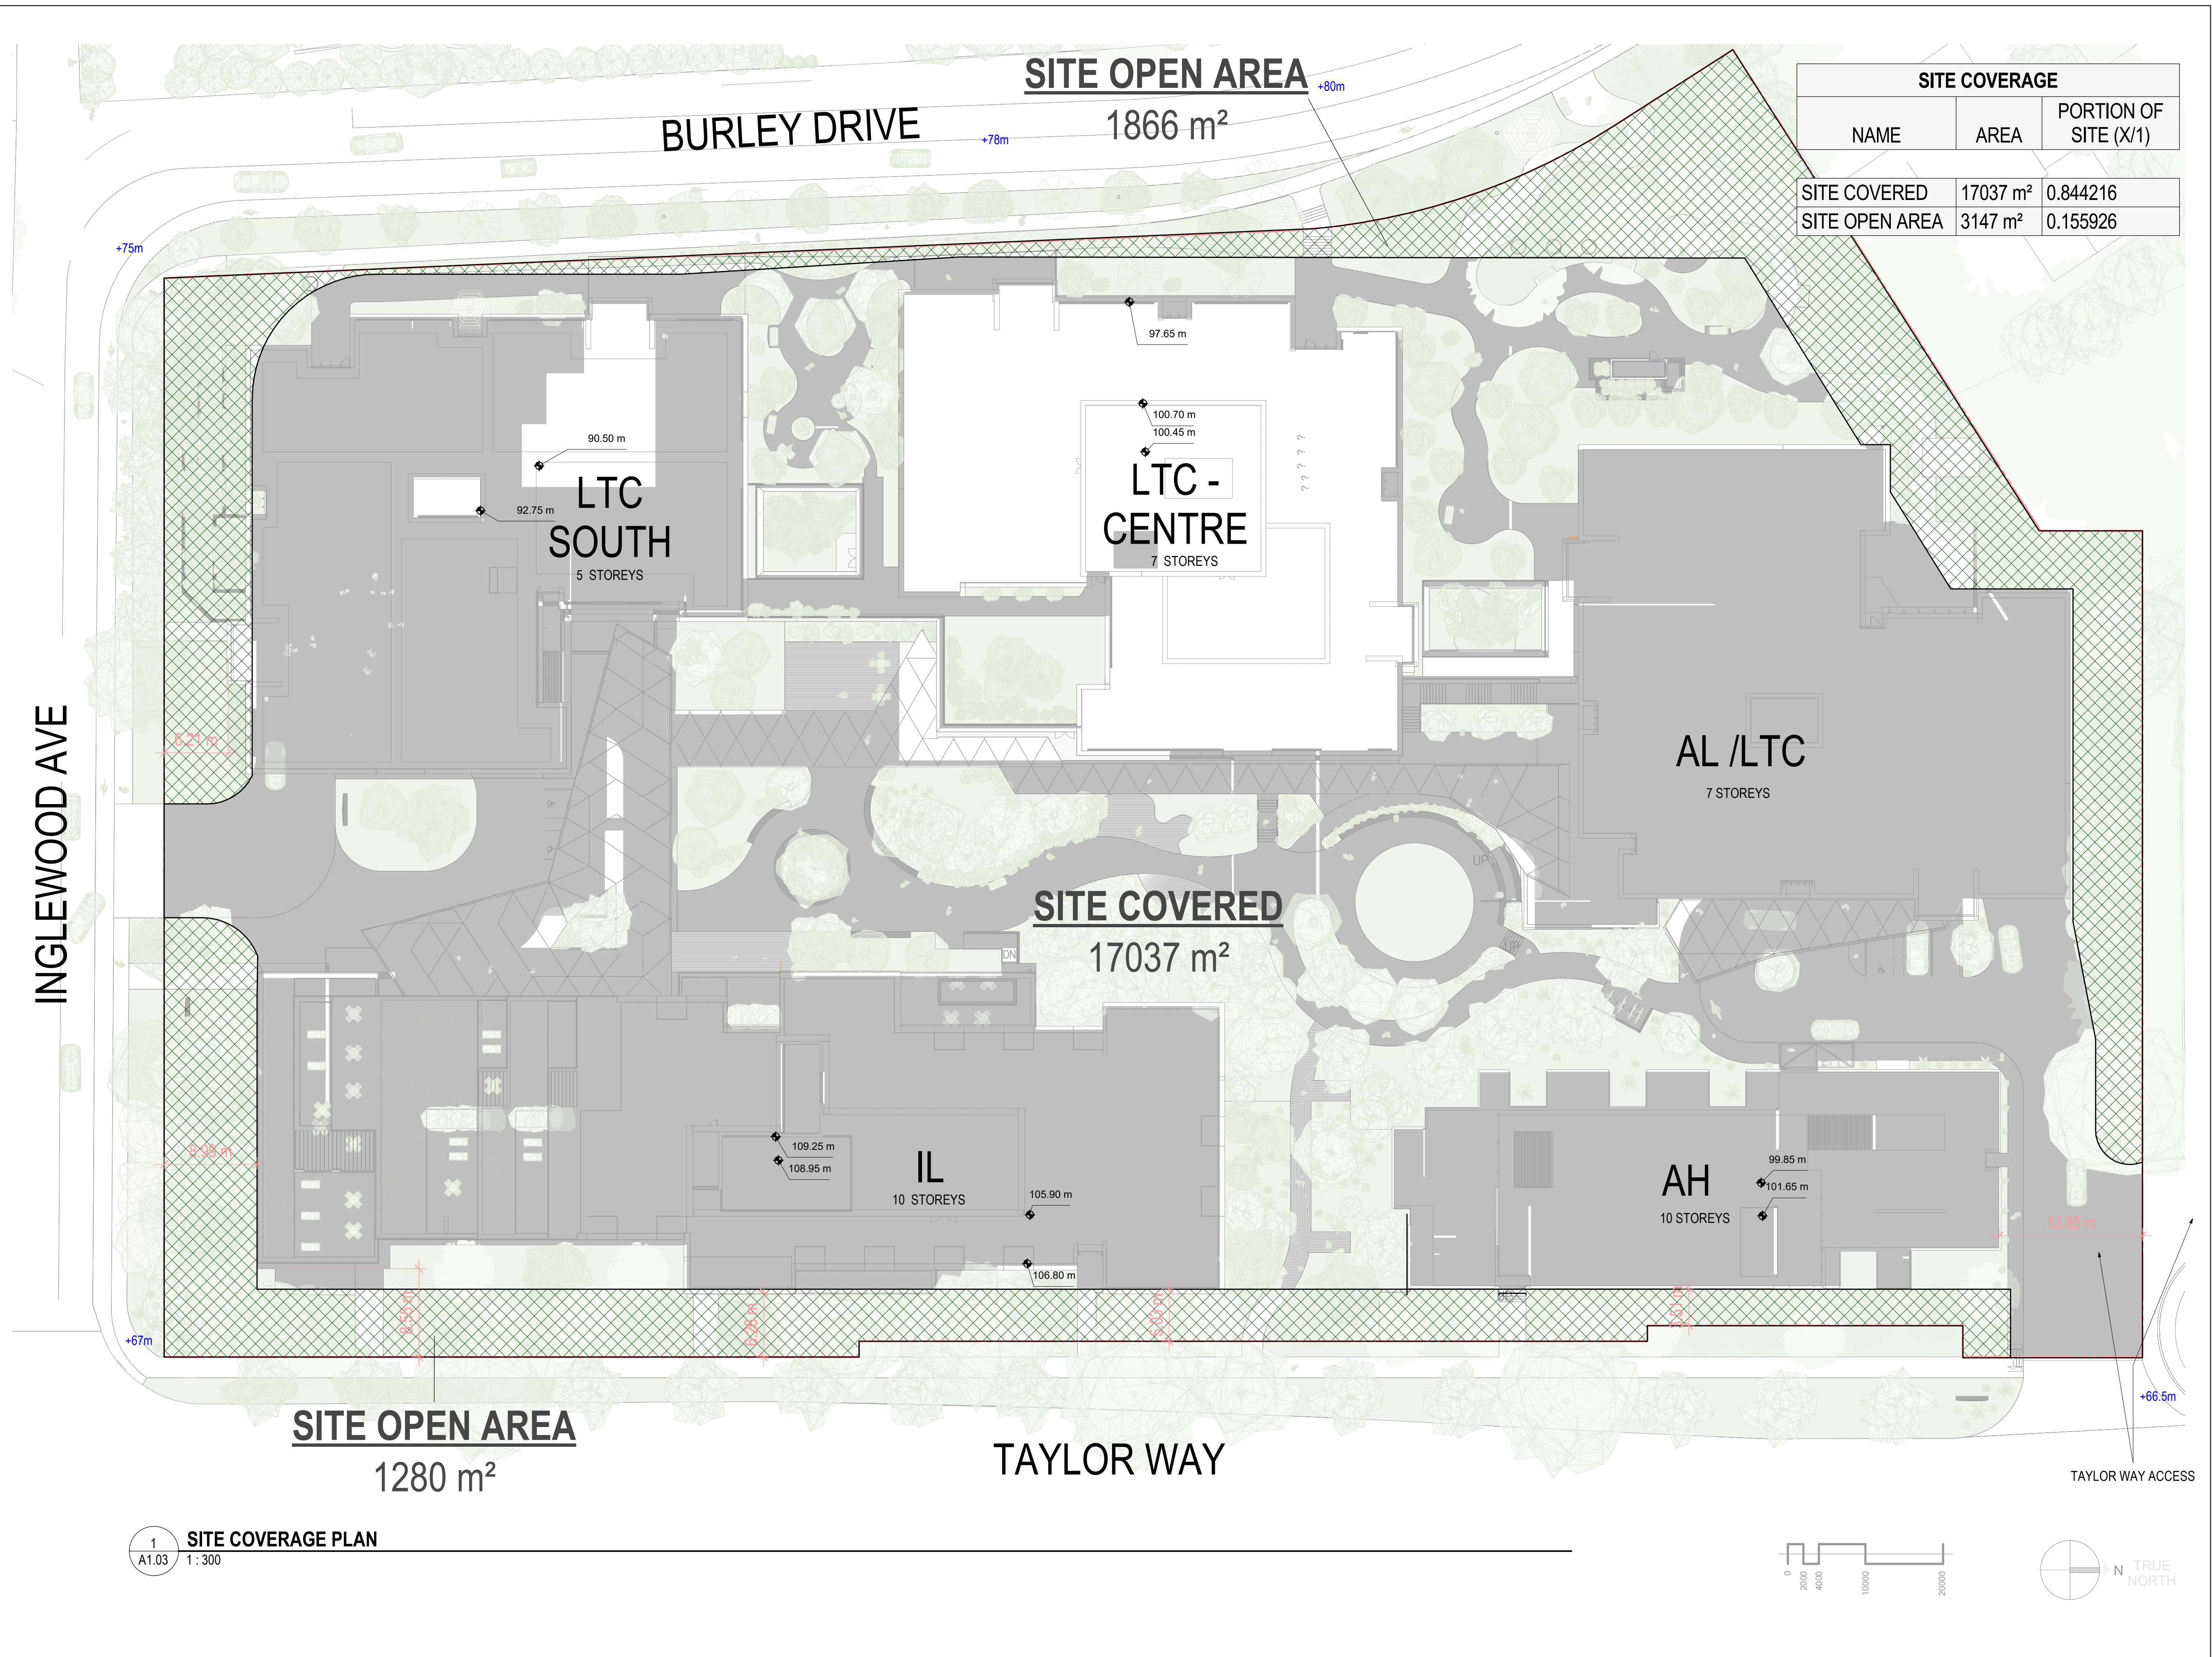

1 SITE COVERAGE PLAN
A1.03 1:300

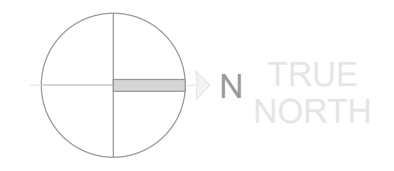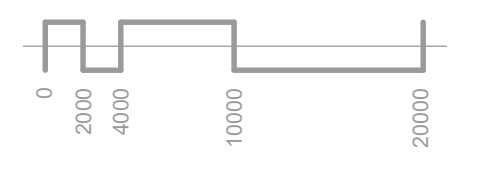

INGLEWOOD - SITE

725 Inglewood Ave
West Vancouver, BC

Drawing Title

PHASE 1 BARE
LAND STRATA
PLAN





INGLEWOOD
CARE CENTRE

A BAPTIST HOUSING COMMUNITY

Date: 20210909
Job No: [V24689]
Drawn By: AM
Checked By: Checker

Drawing No.

A1.07

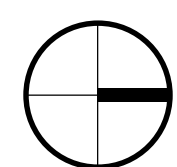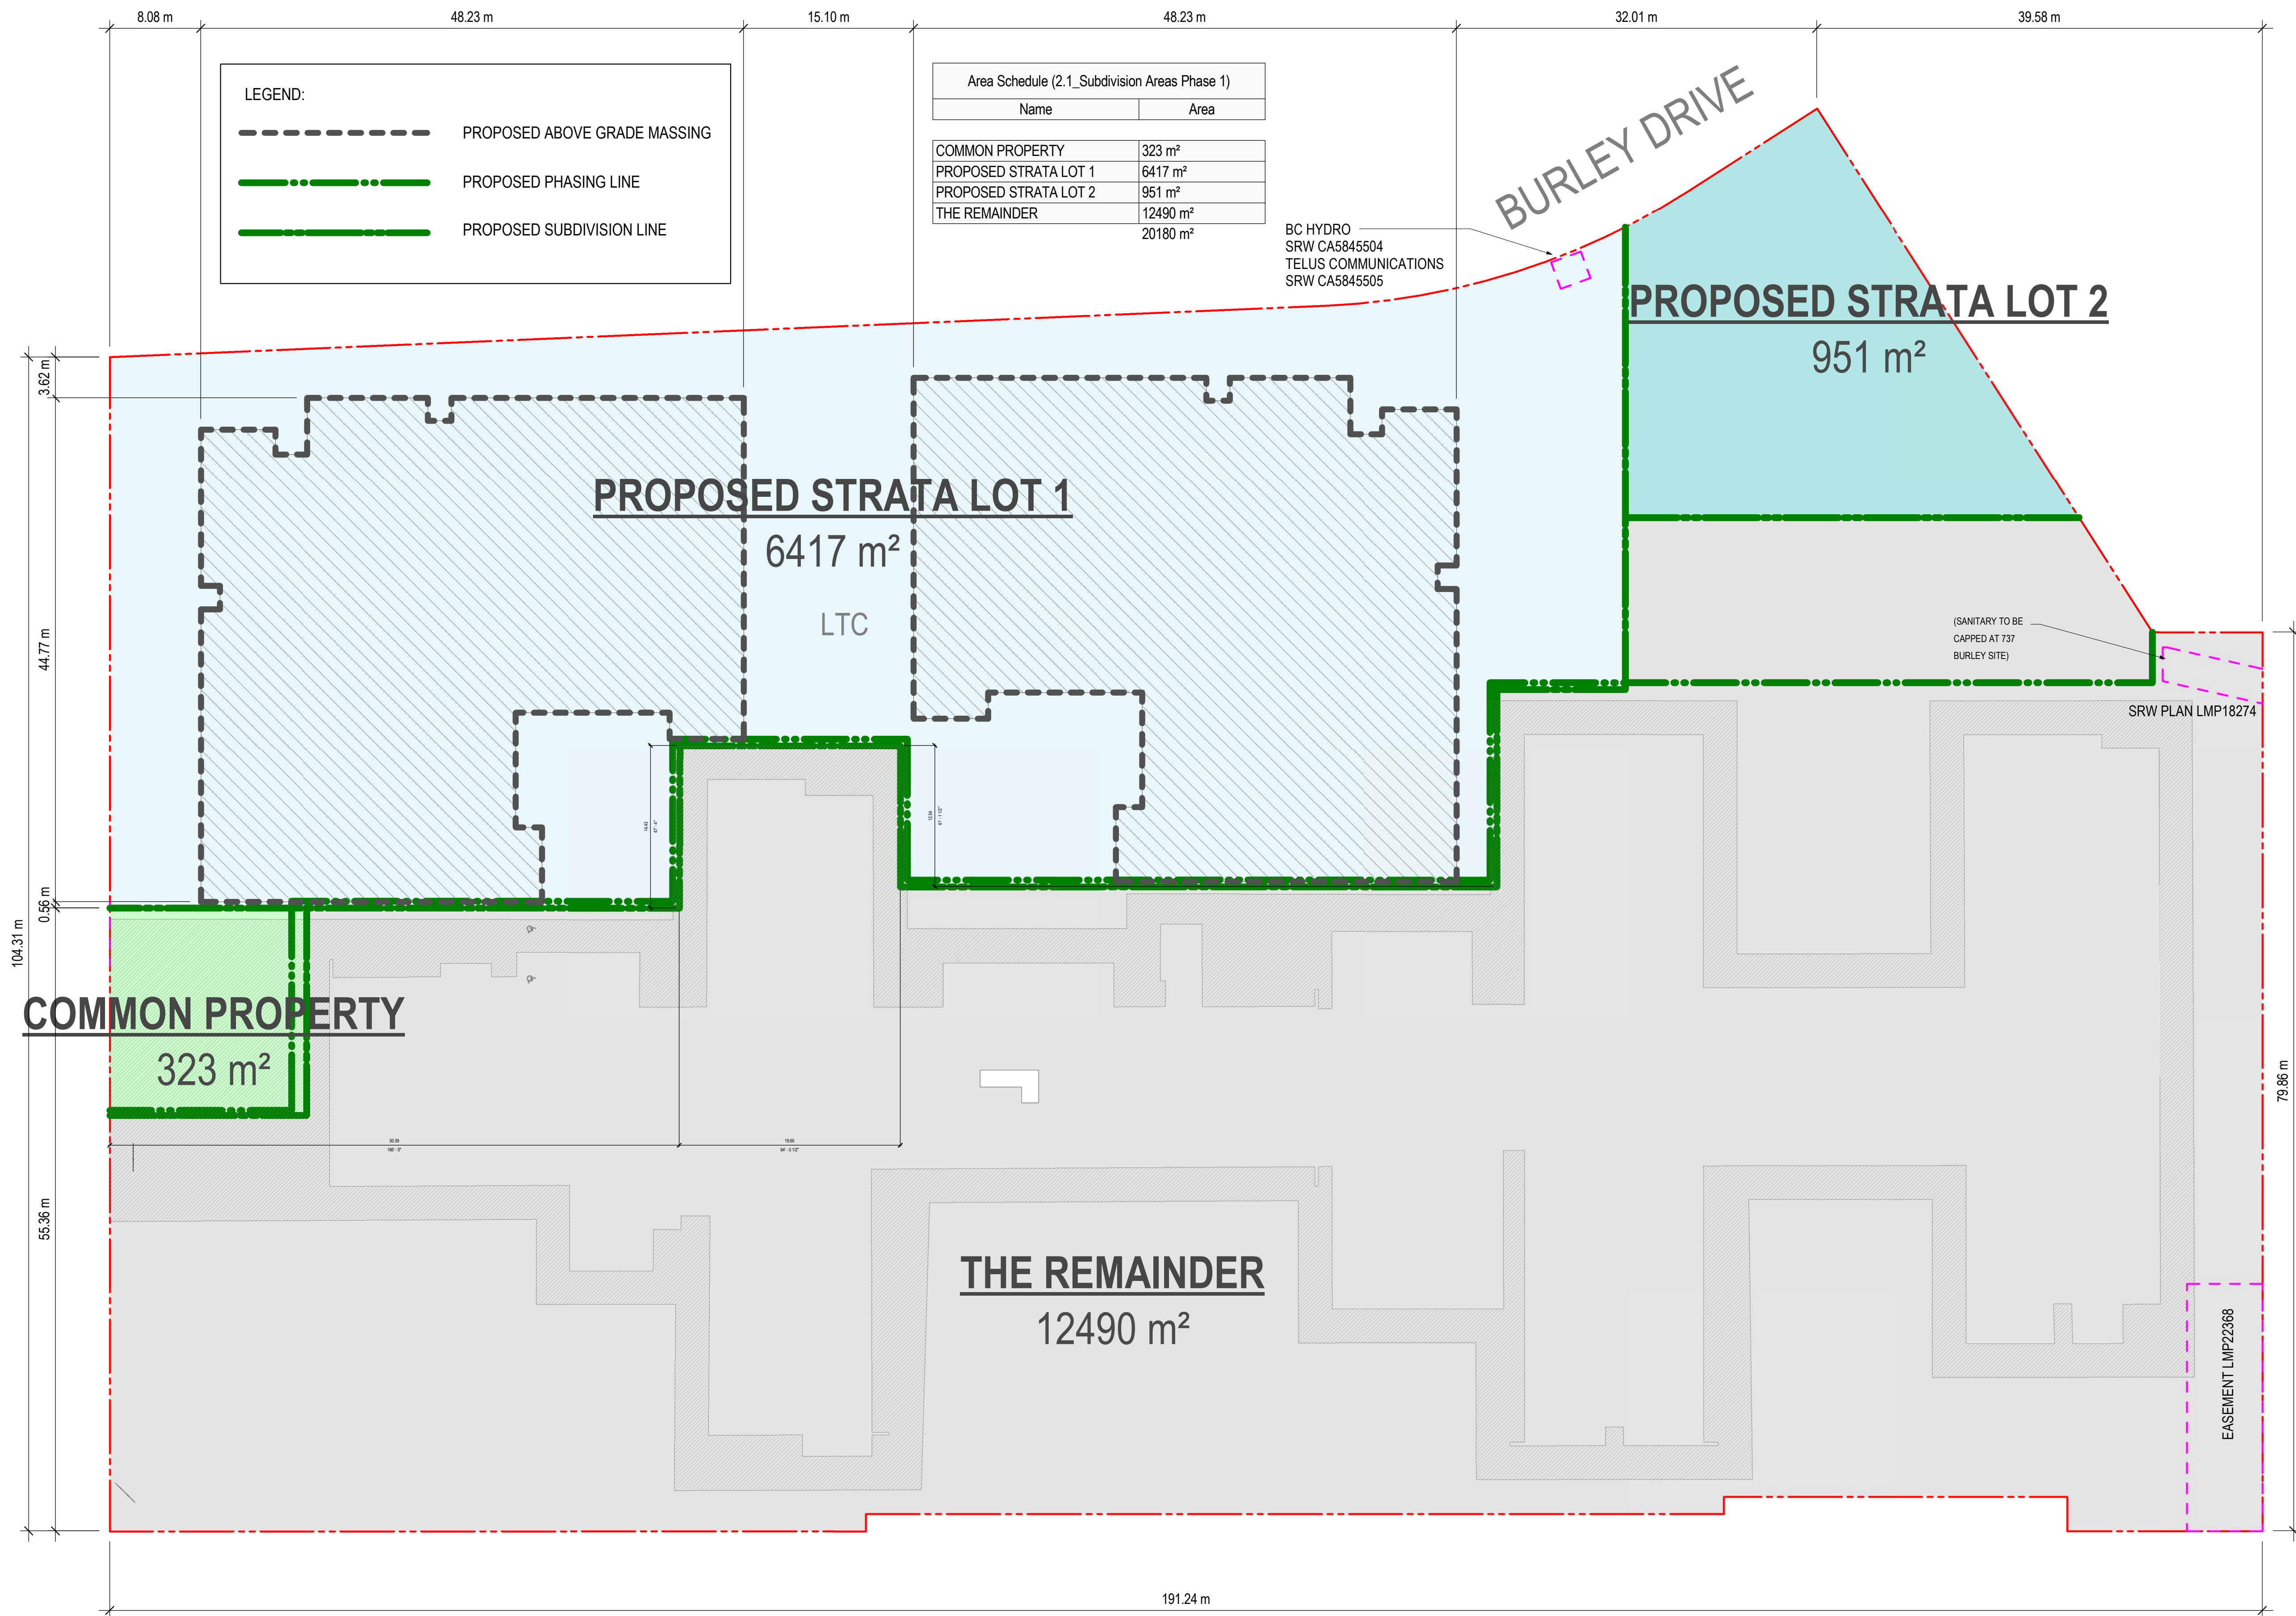

INGLEWOOD - SITE

725 Inglewood Ave
West Vancouver, BC

Drawing Title
PHASE 2 BARE LAND STRATA PLAN




INGLEWOOD CARE CENTRE

A BAPTIST HOUSING COMMUNITY

Date: 20210909
Job No: [V24689]
Drawn By: AM
Checked By: Checker

Drawing No.

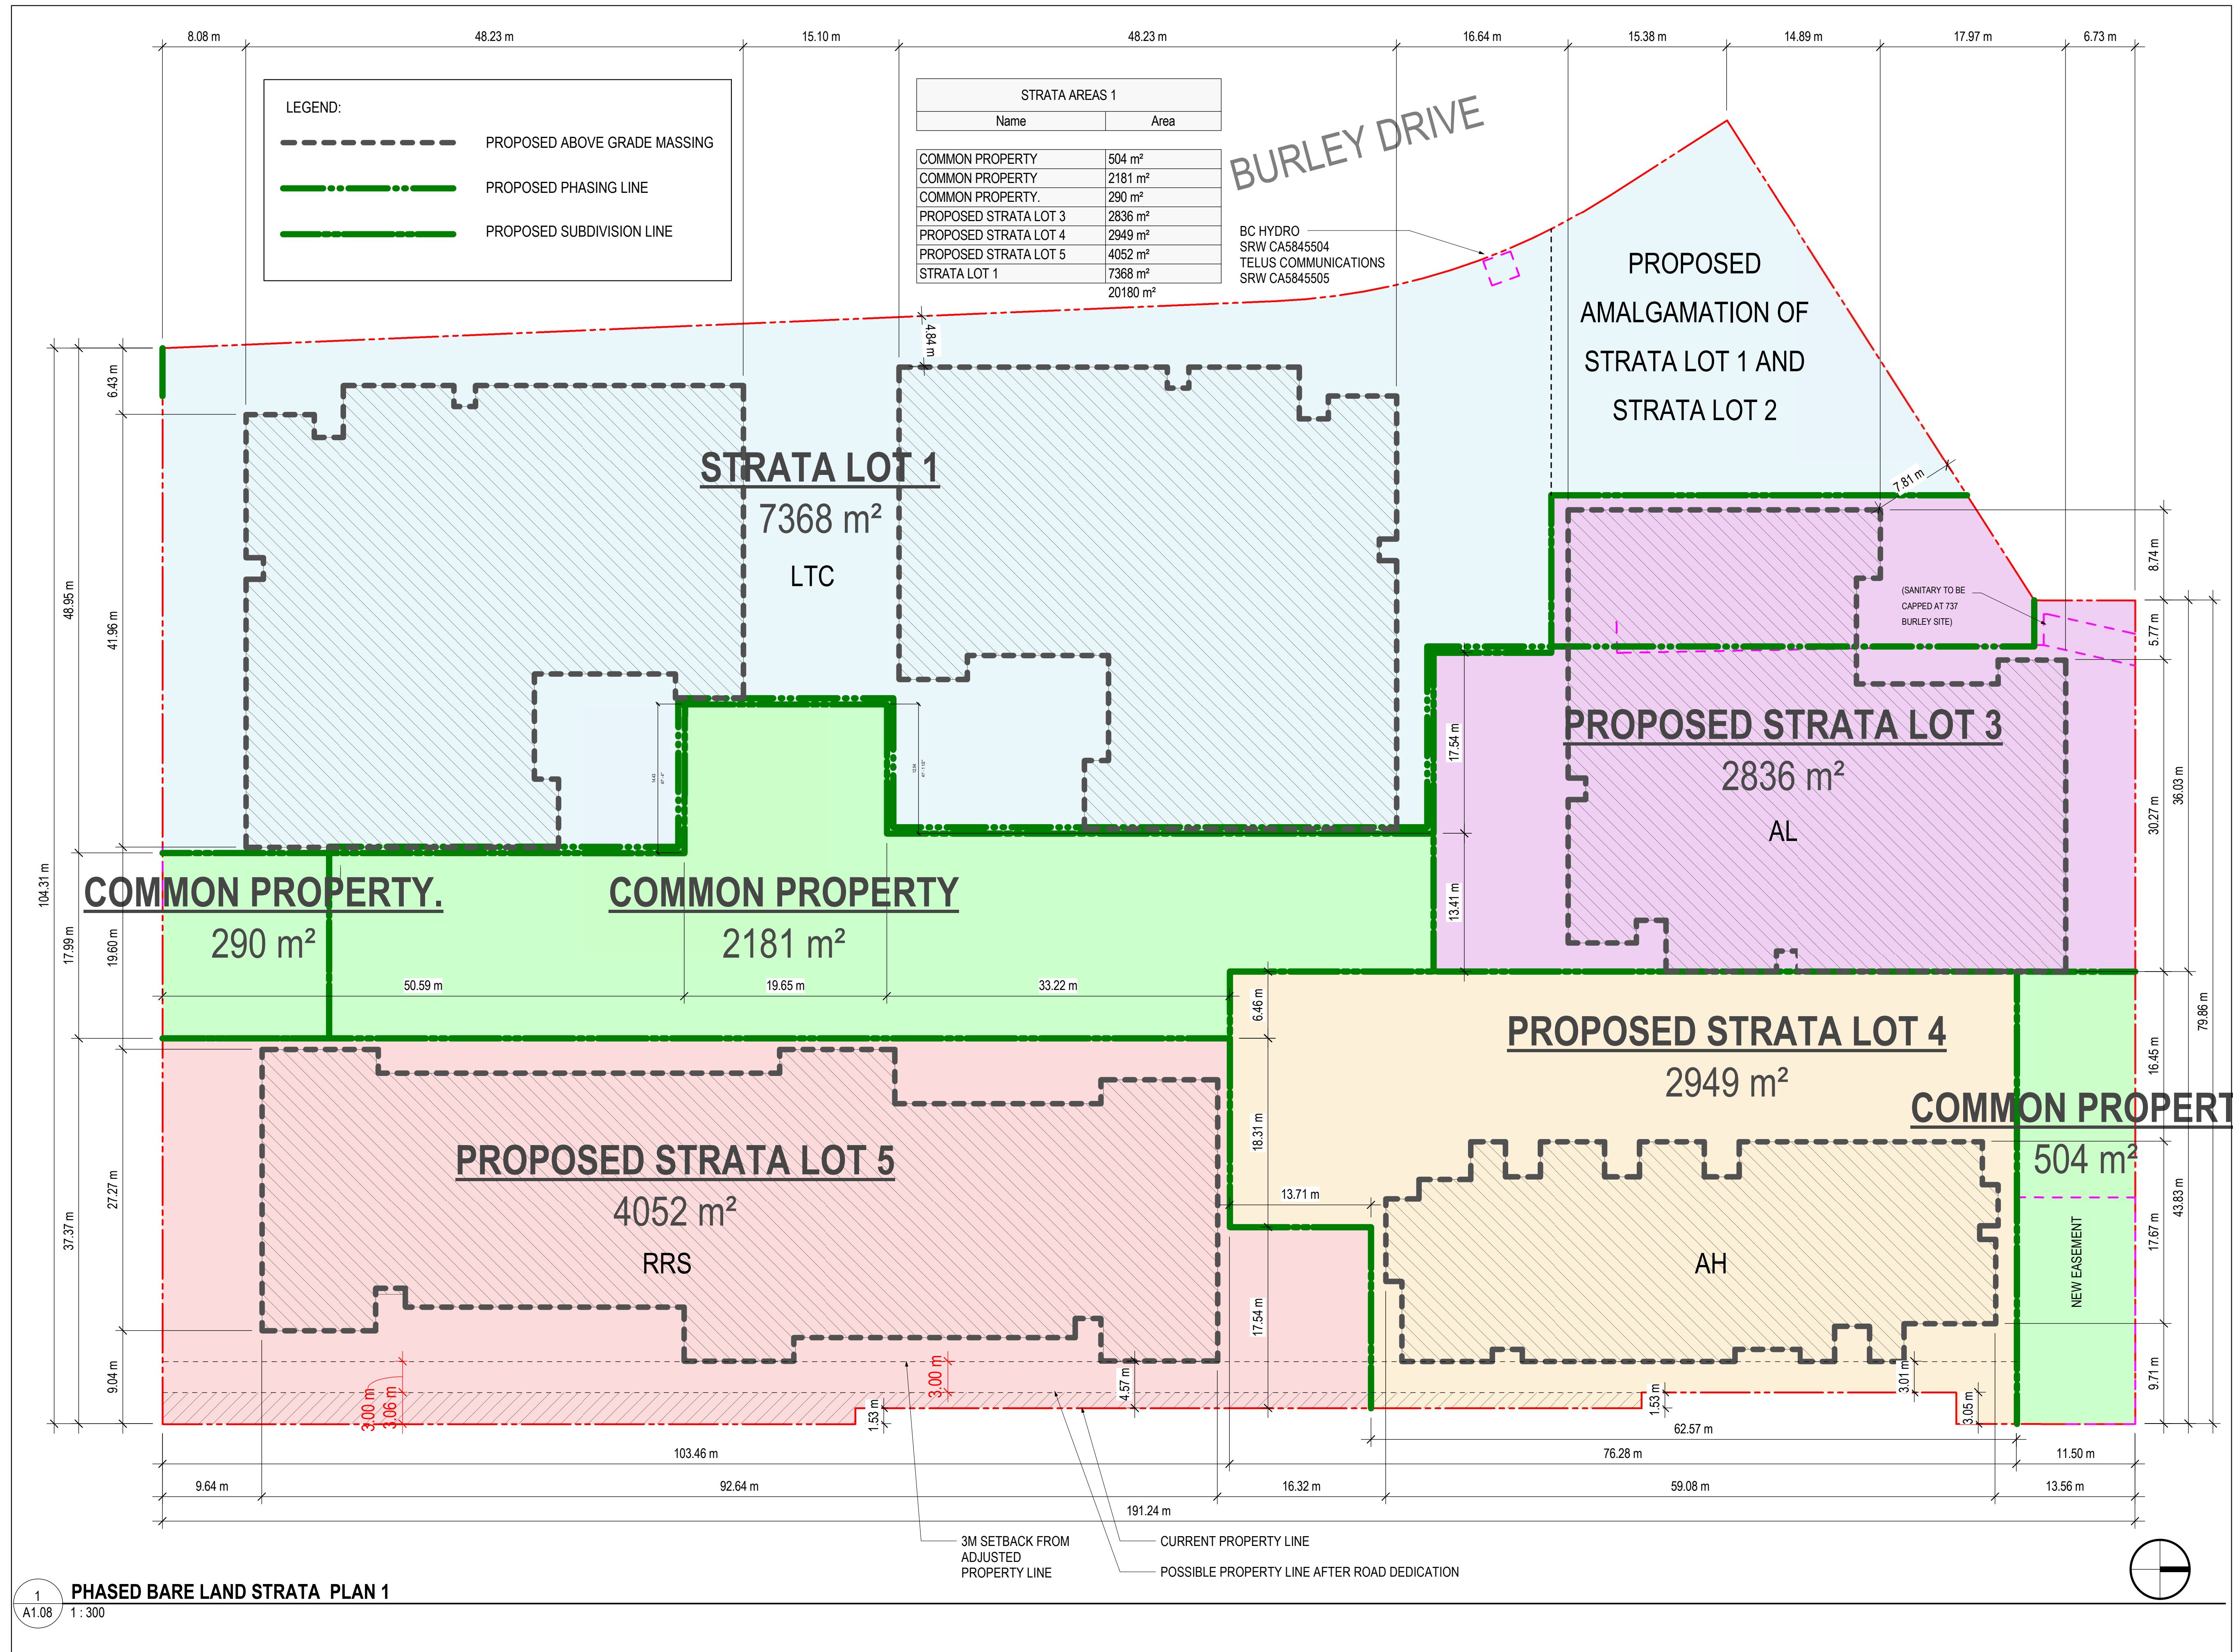

9/20/2021 4:52:12 PM