


SCHEDULE B



CREUS
Engineering

Civil Engineers & Project Managers
SUITE 200-801 45TH ST WEST, NORTH VANCOUVER, BC, V1P8P2
PH: 604-987-0012 WEBSITE: WWW.CREUS.CO

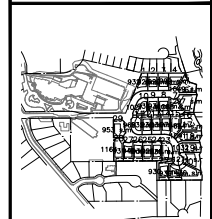

SITE MAP

DRAWING LEGEND

	EXISTING	PROP.	TO BE REMOVED
LEGAL LINE	---	---	---
SCHEMATIC	---	---	---
WATERMAIN	---	---	---
SEWER	---	---	---
HYDRANT	---	---	---
TRAIL	---	---	---
STREETLIGHT	---	---	---
SAP	---	---	---

	EXISTING	PROP.	TO BE REMOVED
FIRE HYDRANT	---	---	---
SAFE VALVE	---	---	---
API VALVE	---	---	---
WELL	---	---	---
INSPECTION CHAMBER	---	---	---
CATCH BASIN (STORM)	---	---	---
MANHOLE	---	---	---
POSSIBLE FIRE	---	---	---
STREETLIGHT	---	---	---

approved


client

CANLAND
WENTWORTH COLLINGWOOD
WEST VANCOUVER, BC

project
Simplified Subdivision Plan

DATE	REVISION	BY	CHKD

designed by	KBH	date	15171
drawn by	JAP	drawing no.	KEY
scale	1:500	date	2016-09-28

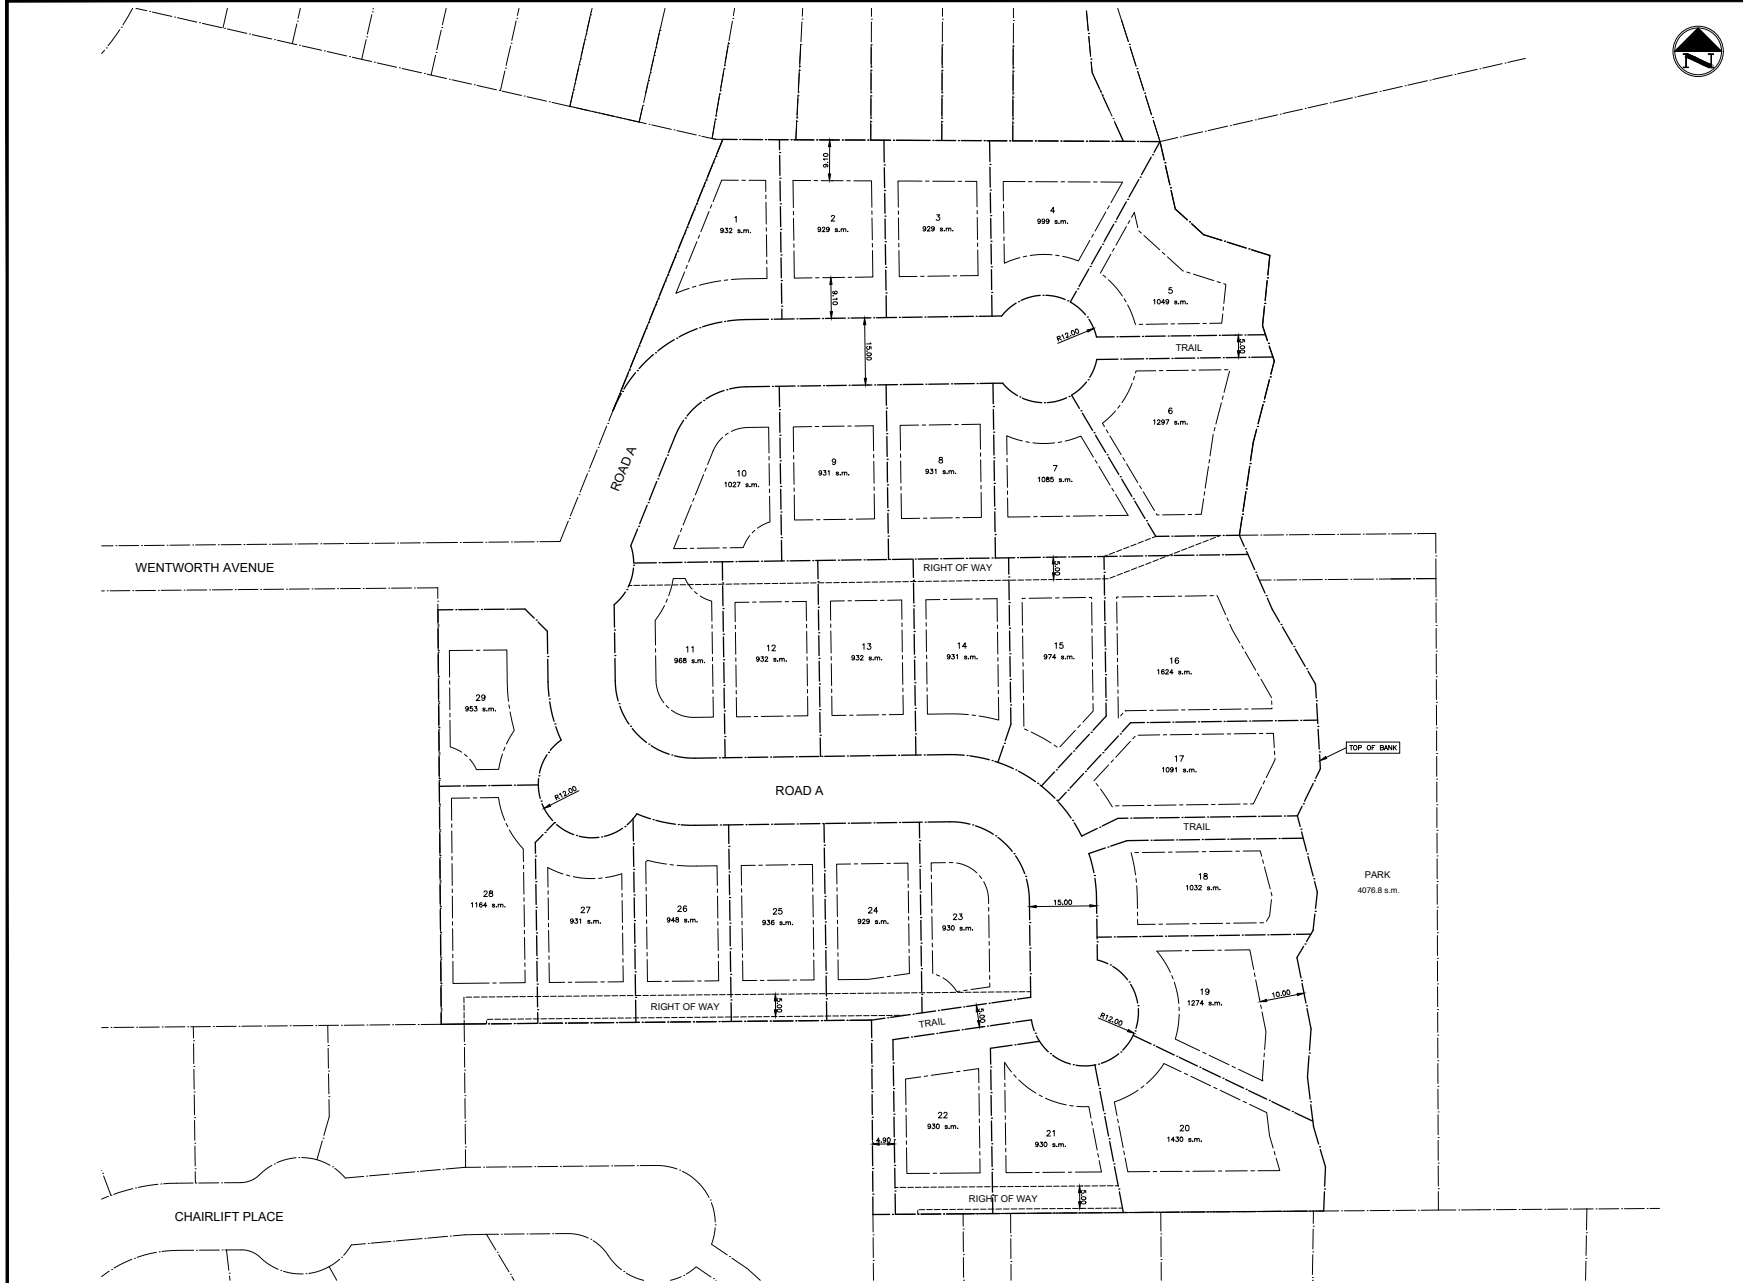

NOT FOR CONSTRUCTION