


New rear addition (red)

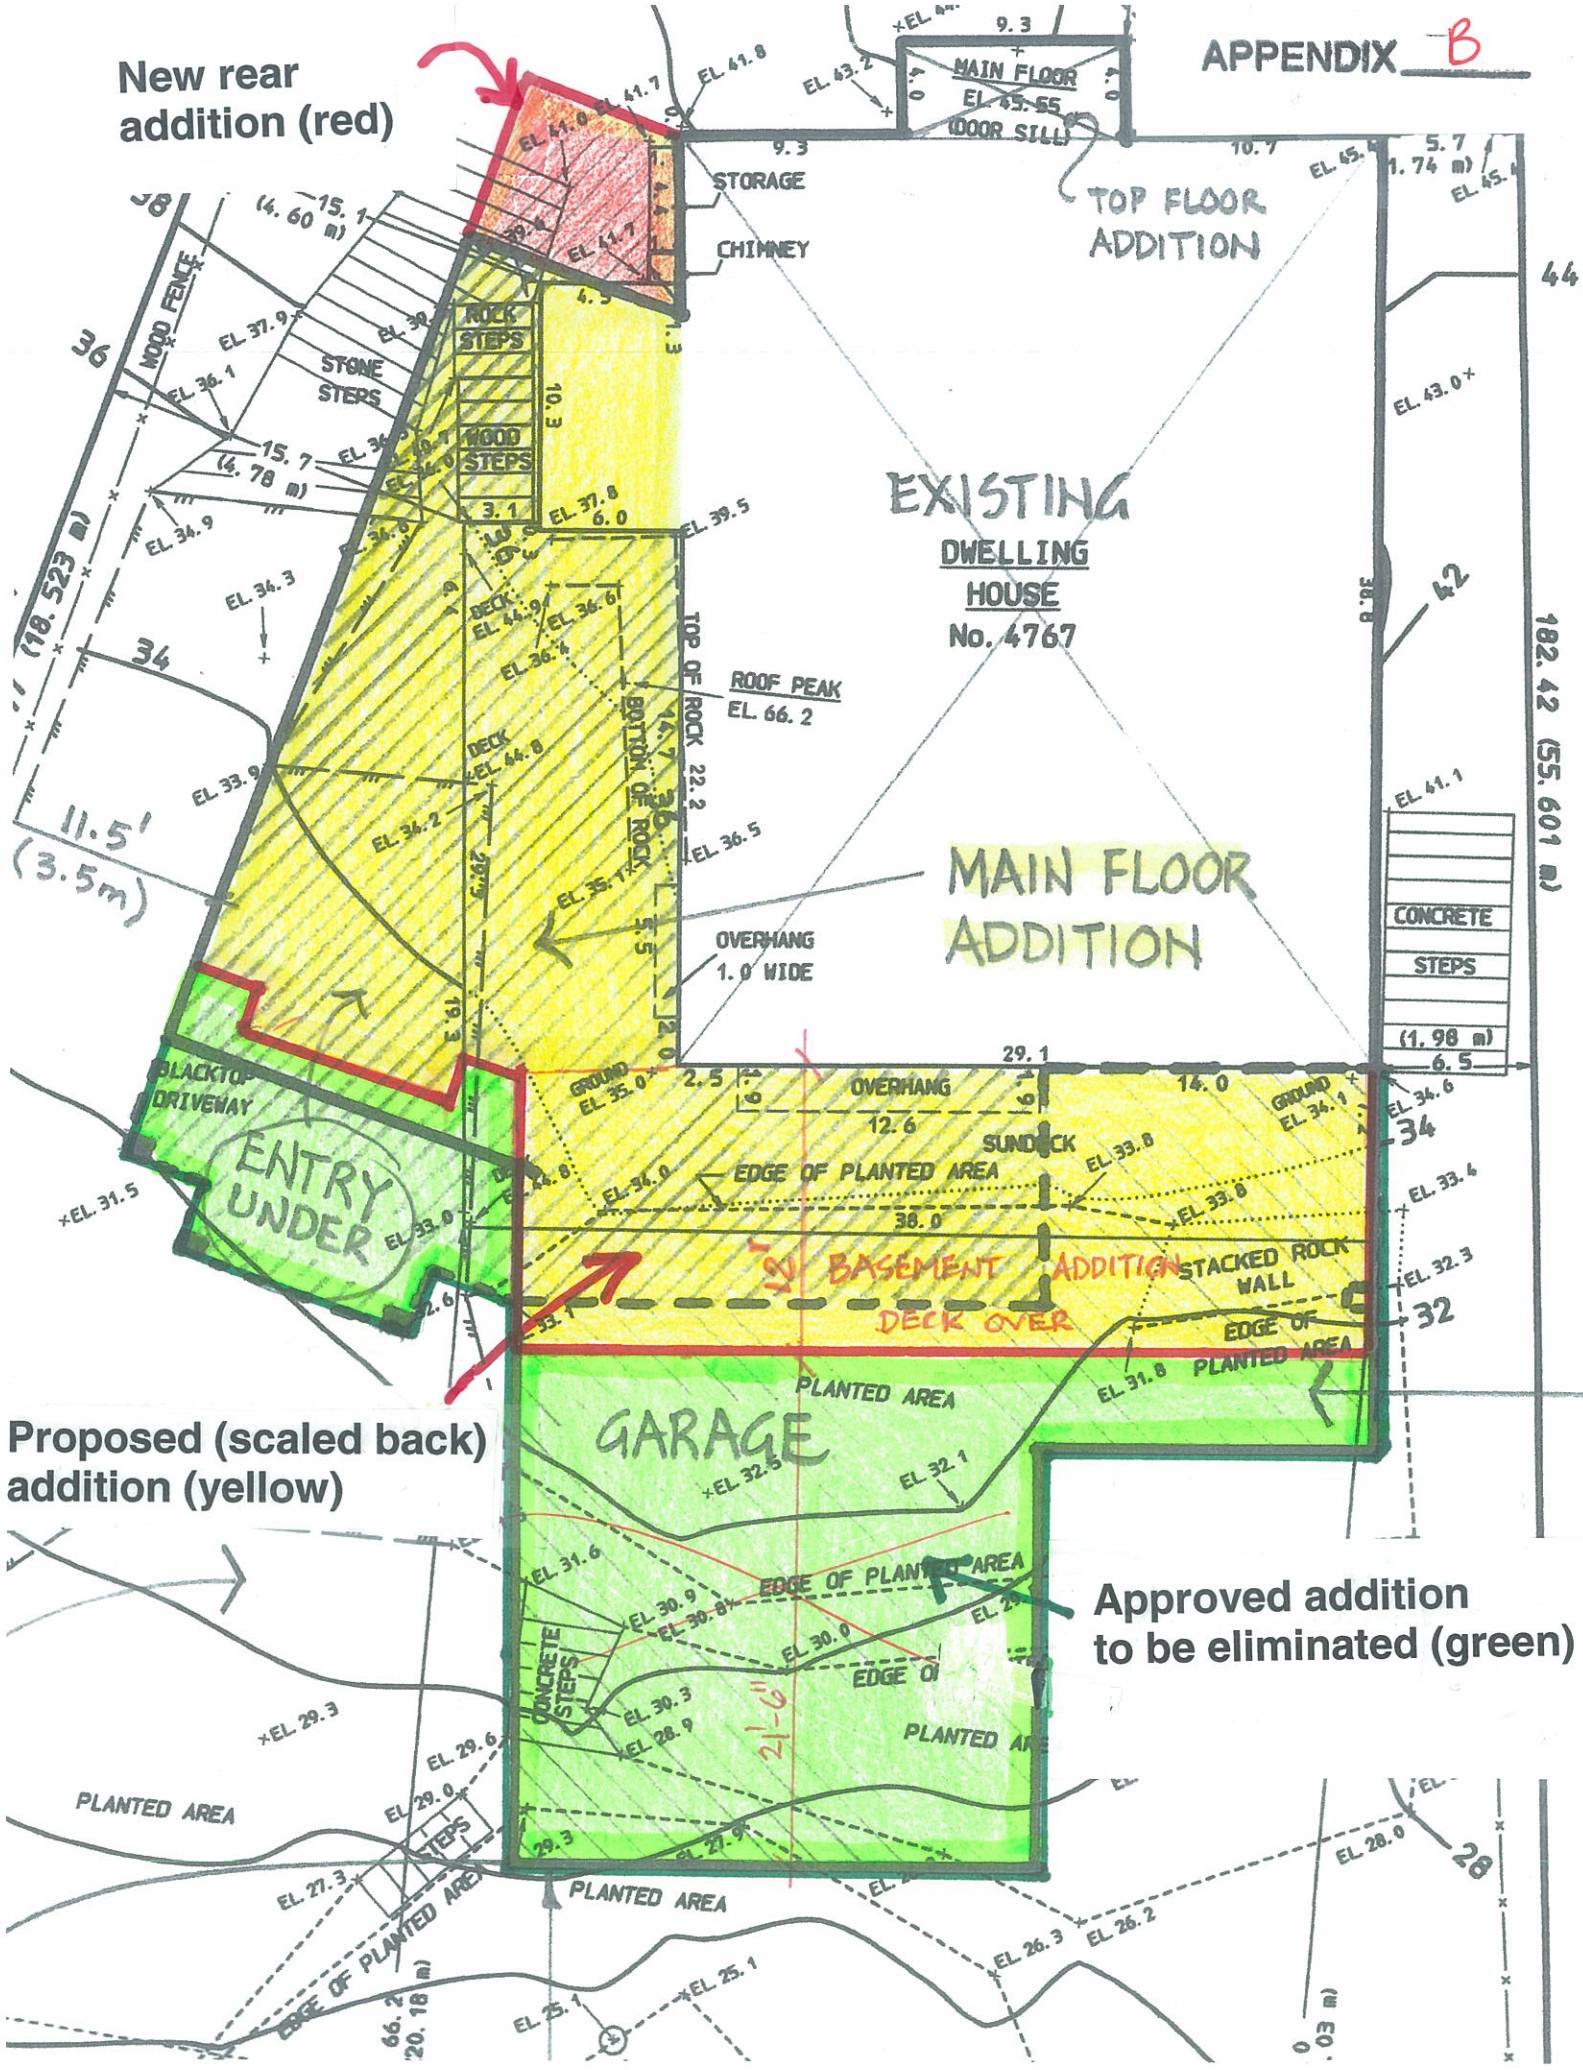

Proposed (scaled back) addition (yellow)

Approved addition to be eliminated (green)