
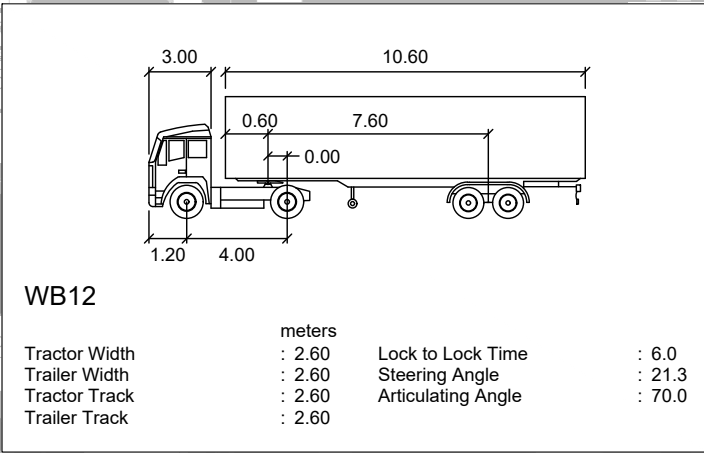


M:\Operations\Dept BC\Projects\2020\04-20-0028 Inglewood Care Centre Pre App\4.0 Analysis & Design\4.1 ACAD\1. Overall Site Design\04-20-0028_Inglewood - Site Design Review_AT_V02-1.dwg
 2021/09/23 15:00, Plotted by Nathan Birk

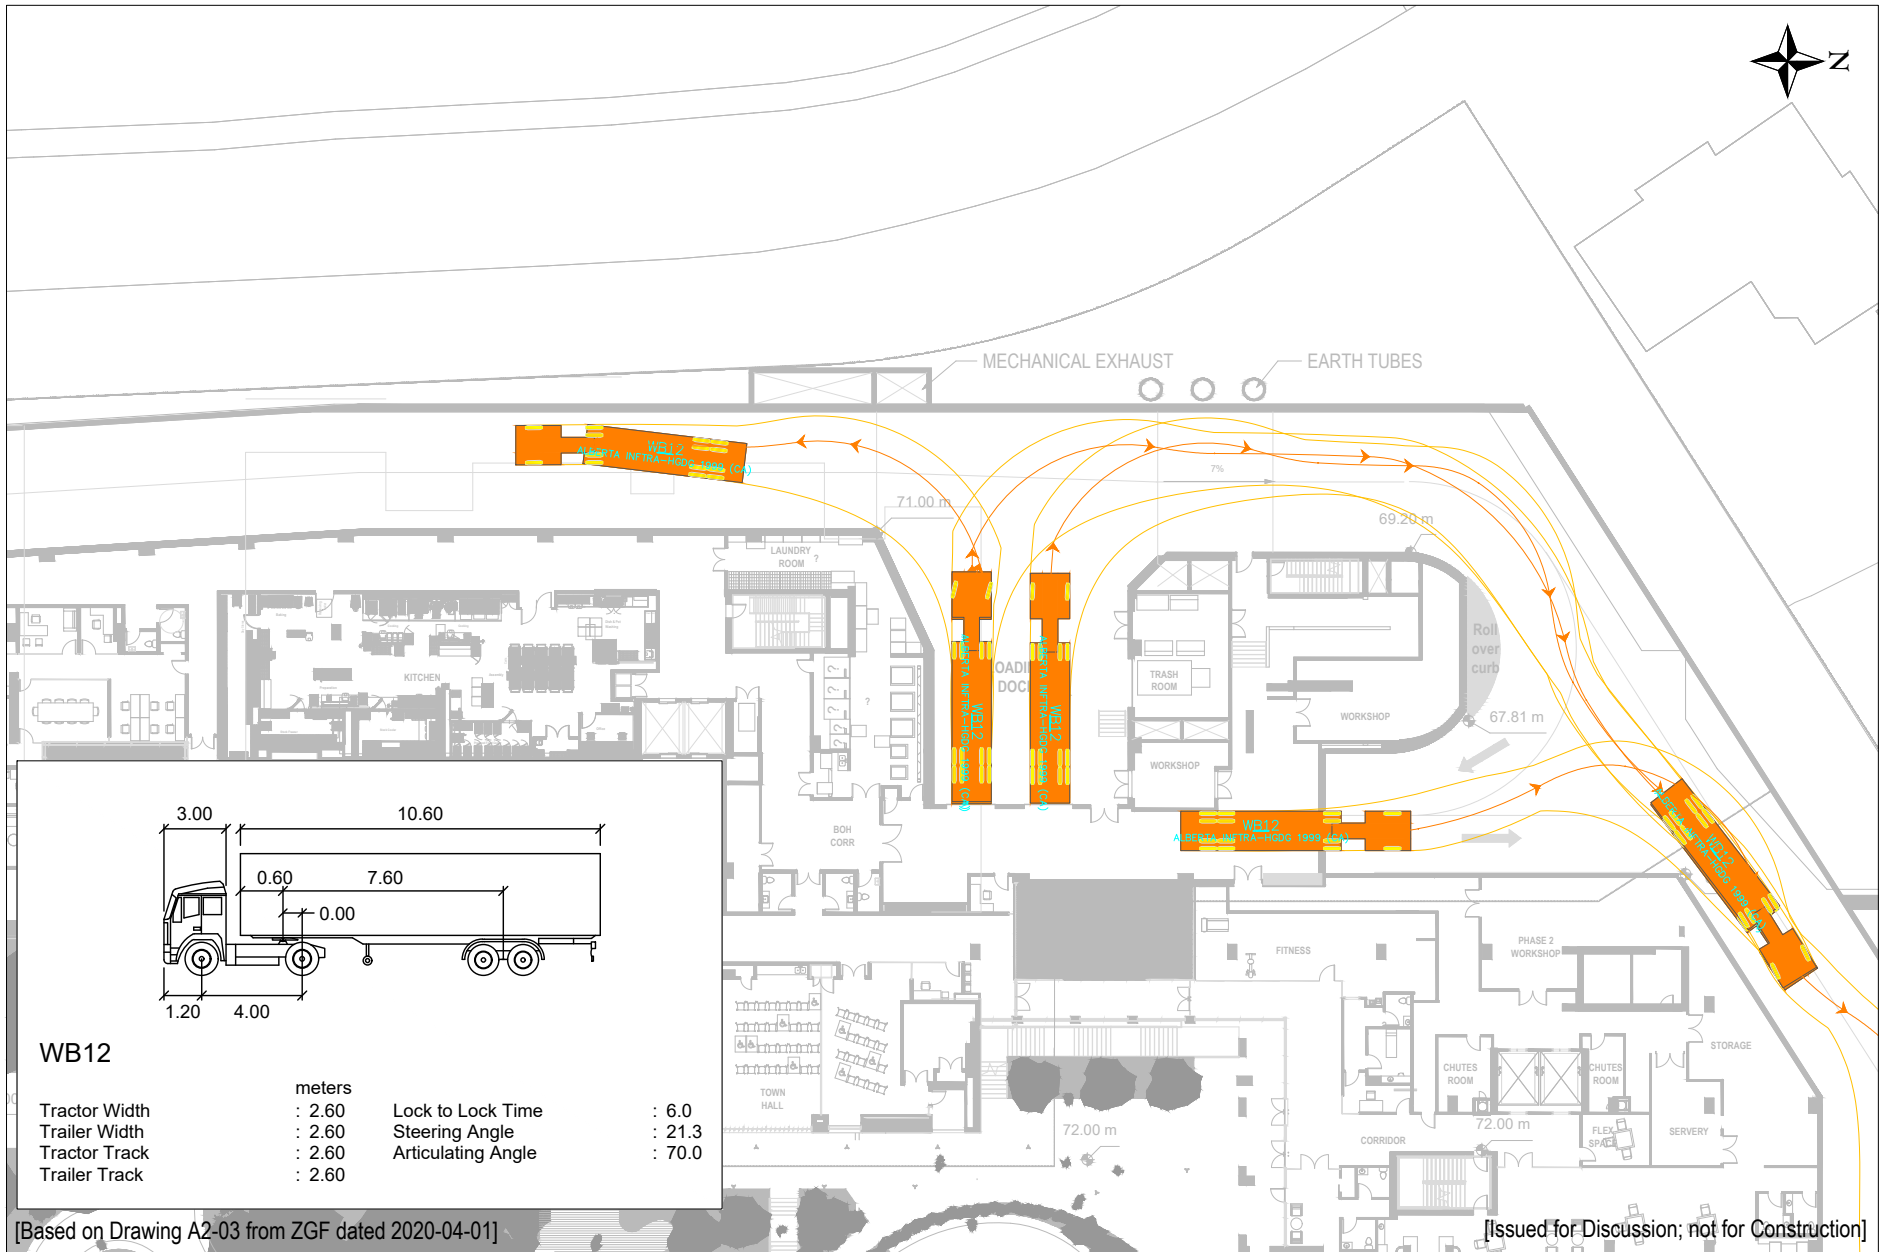


[Based on Drawing A2-03 from ZGF dated 2020-04-01]

[Issued for Discussion; not for Construction]

Exhibit 4.12 Level 1 WB12 Outbound Loading Manoeuvres



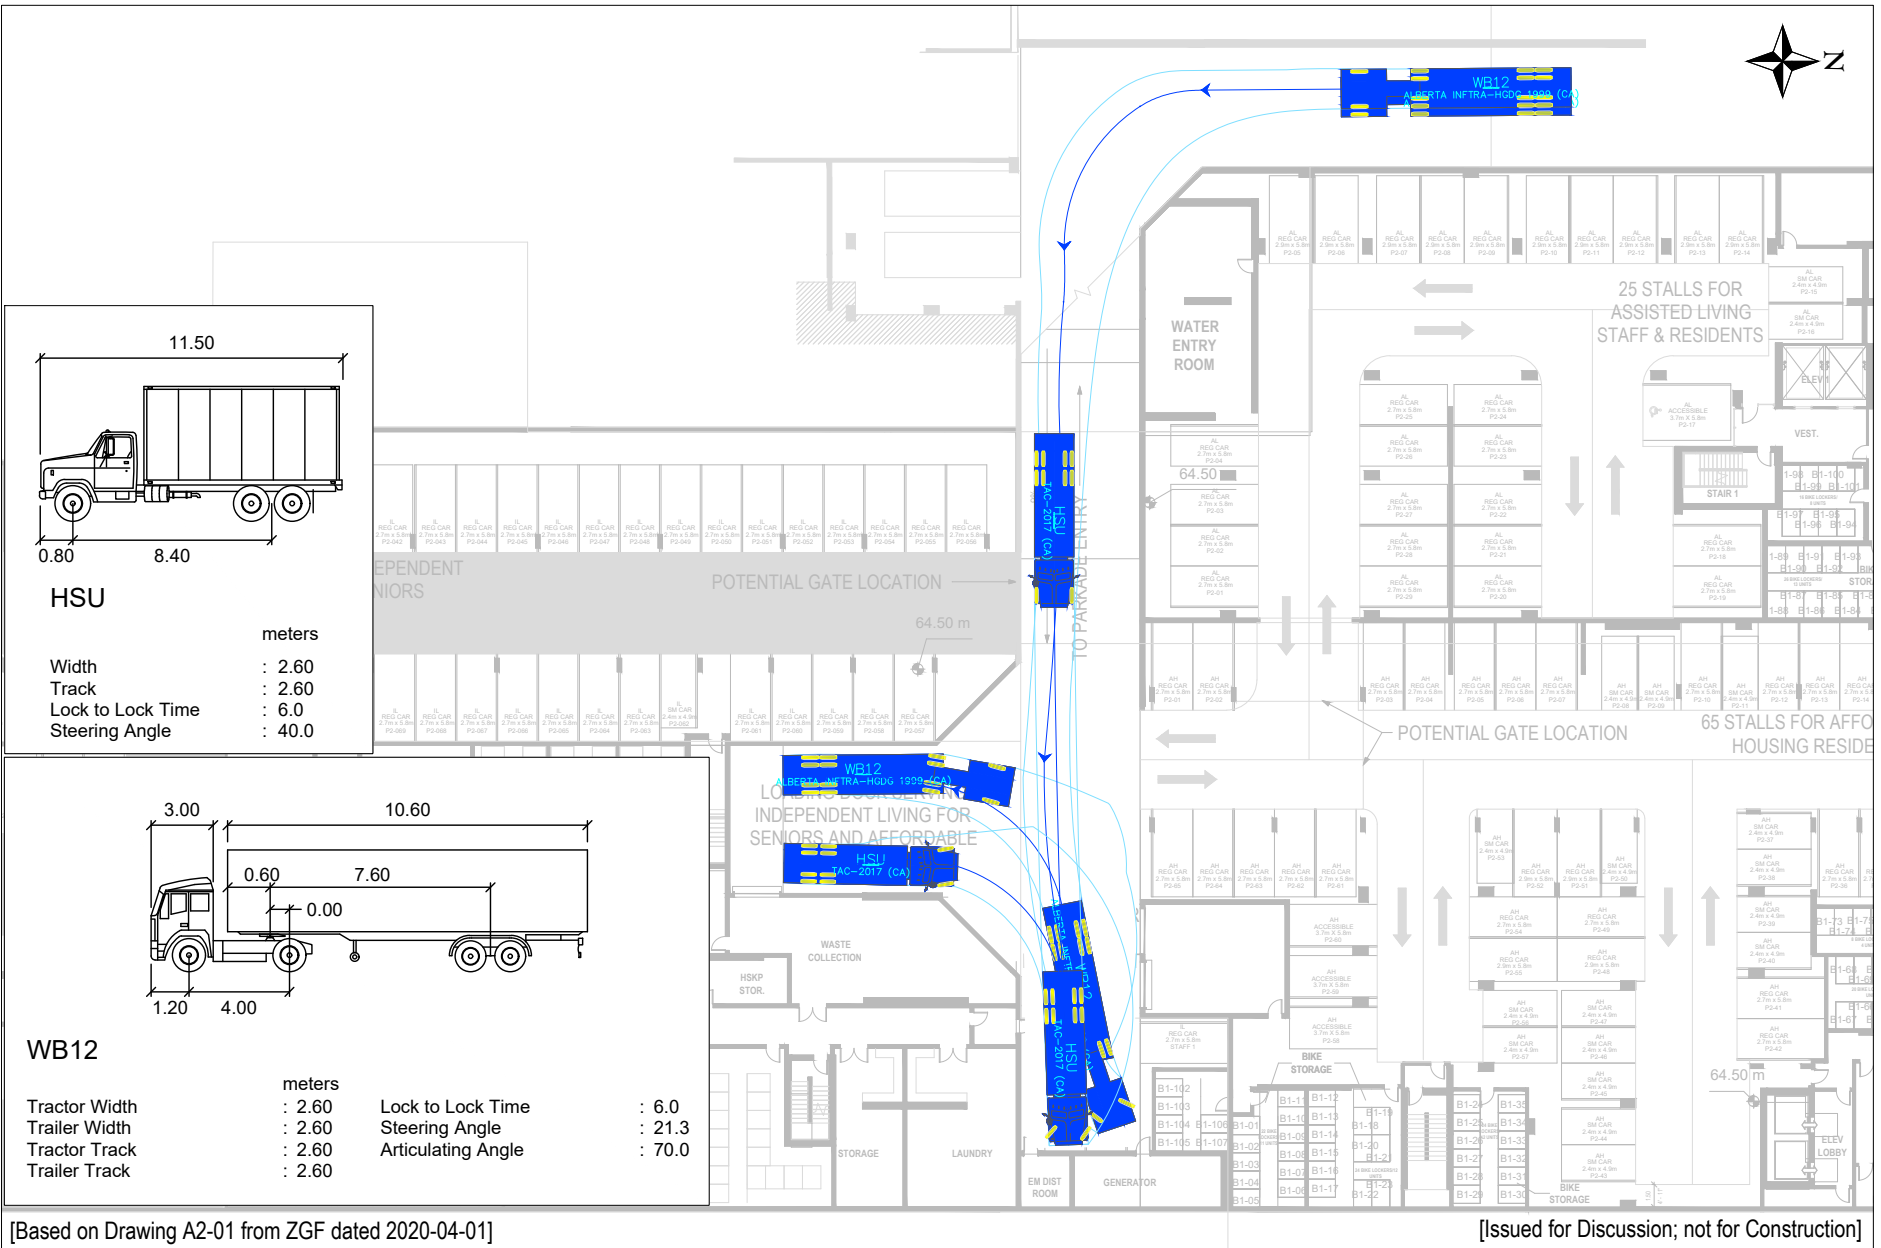


[Based on Drawing A2-01 from ZGF dated 2020-04-01]

[Issued for Discussion; not for Construction]

Exhibit 4.13 Level P1 WB12 Inbound Loading Manoeuvres



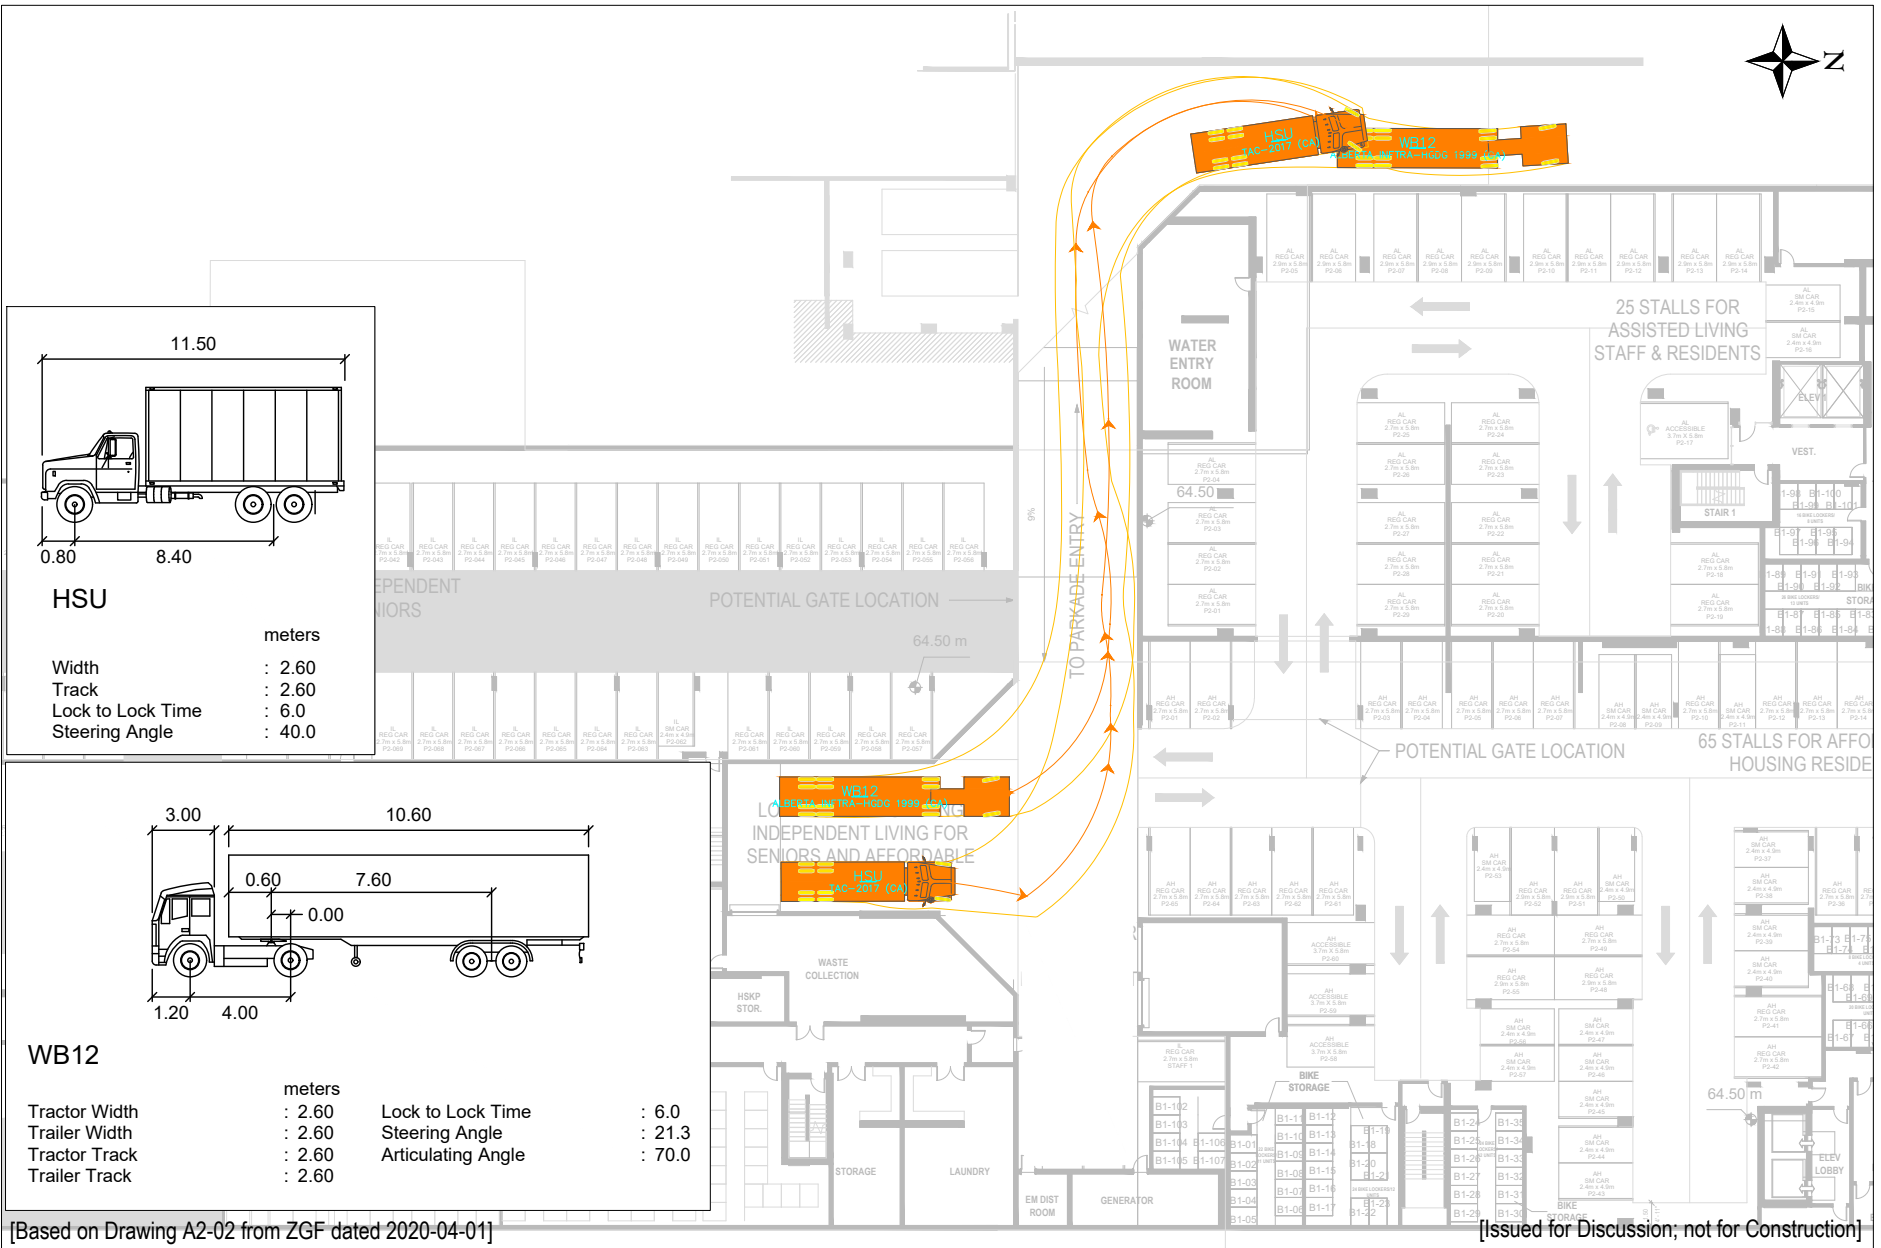

[Based on Drawing A2-02 from ZGF dated 2020-04-01]


[Issued for Discussion; not for Construction]

Exhibit 4.14 Level P1 WB12 Outbound Loading Manoeuvres



M:\Operations\Dept BC\Projects\2020\04-20-0028 Inglewood Care Centre Pre App\4.0 Analysis & Design\4.1 ACAD\1. Overall Site Design\04-20-0028 Inglewood - Site Design Review_AT_V02-1.dwg
 2021/09/23 15:01, Plotted by Nathan Birk

RESTRICT LOADING STALL ACCESS DURING WASTE COLLECTION PERIOD

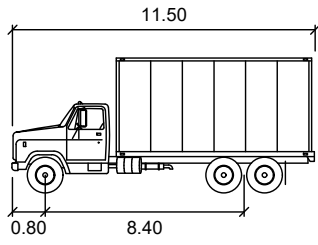

HSU

	meters
Width	: 2.60
Track	: 2.60
Lock to Lock Time	: 6.0
Steering Angle	: 40.0



[Based on Drawing A2-03 from ZGF dated 2020-04-01]

[Issued for Discussion; not for Construction]

Exhibit 4.15 Inbound Waste Collection Manoeuvres



M:\Operations\Dept BC\Projects\2020\04-20-0028 Inglewood Care Centre Pre App\4.0 Analysis & Design\4.1 ACAD\1. Overall Site Design\04-20-0028 Inglewood - Site Design Review_AT_V02-1.dwg
 2021/09/23 15:01, Plotted by Nathan Birk

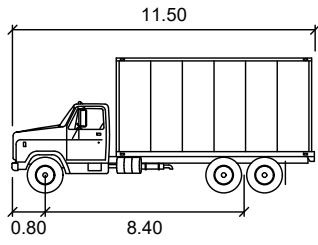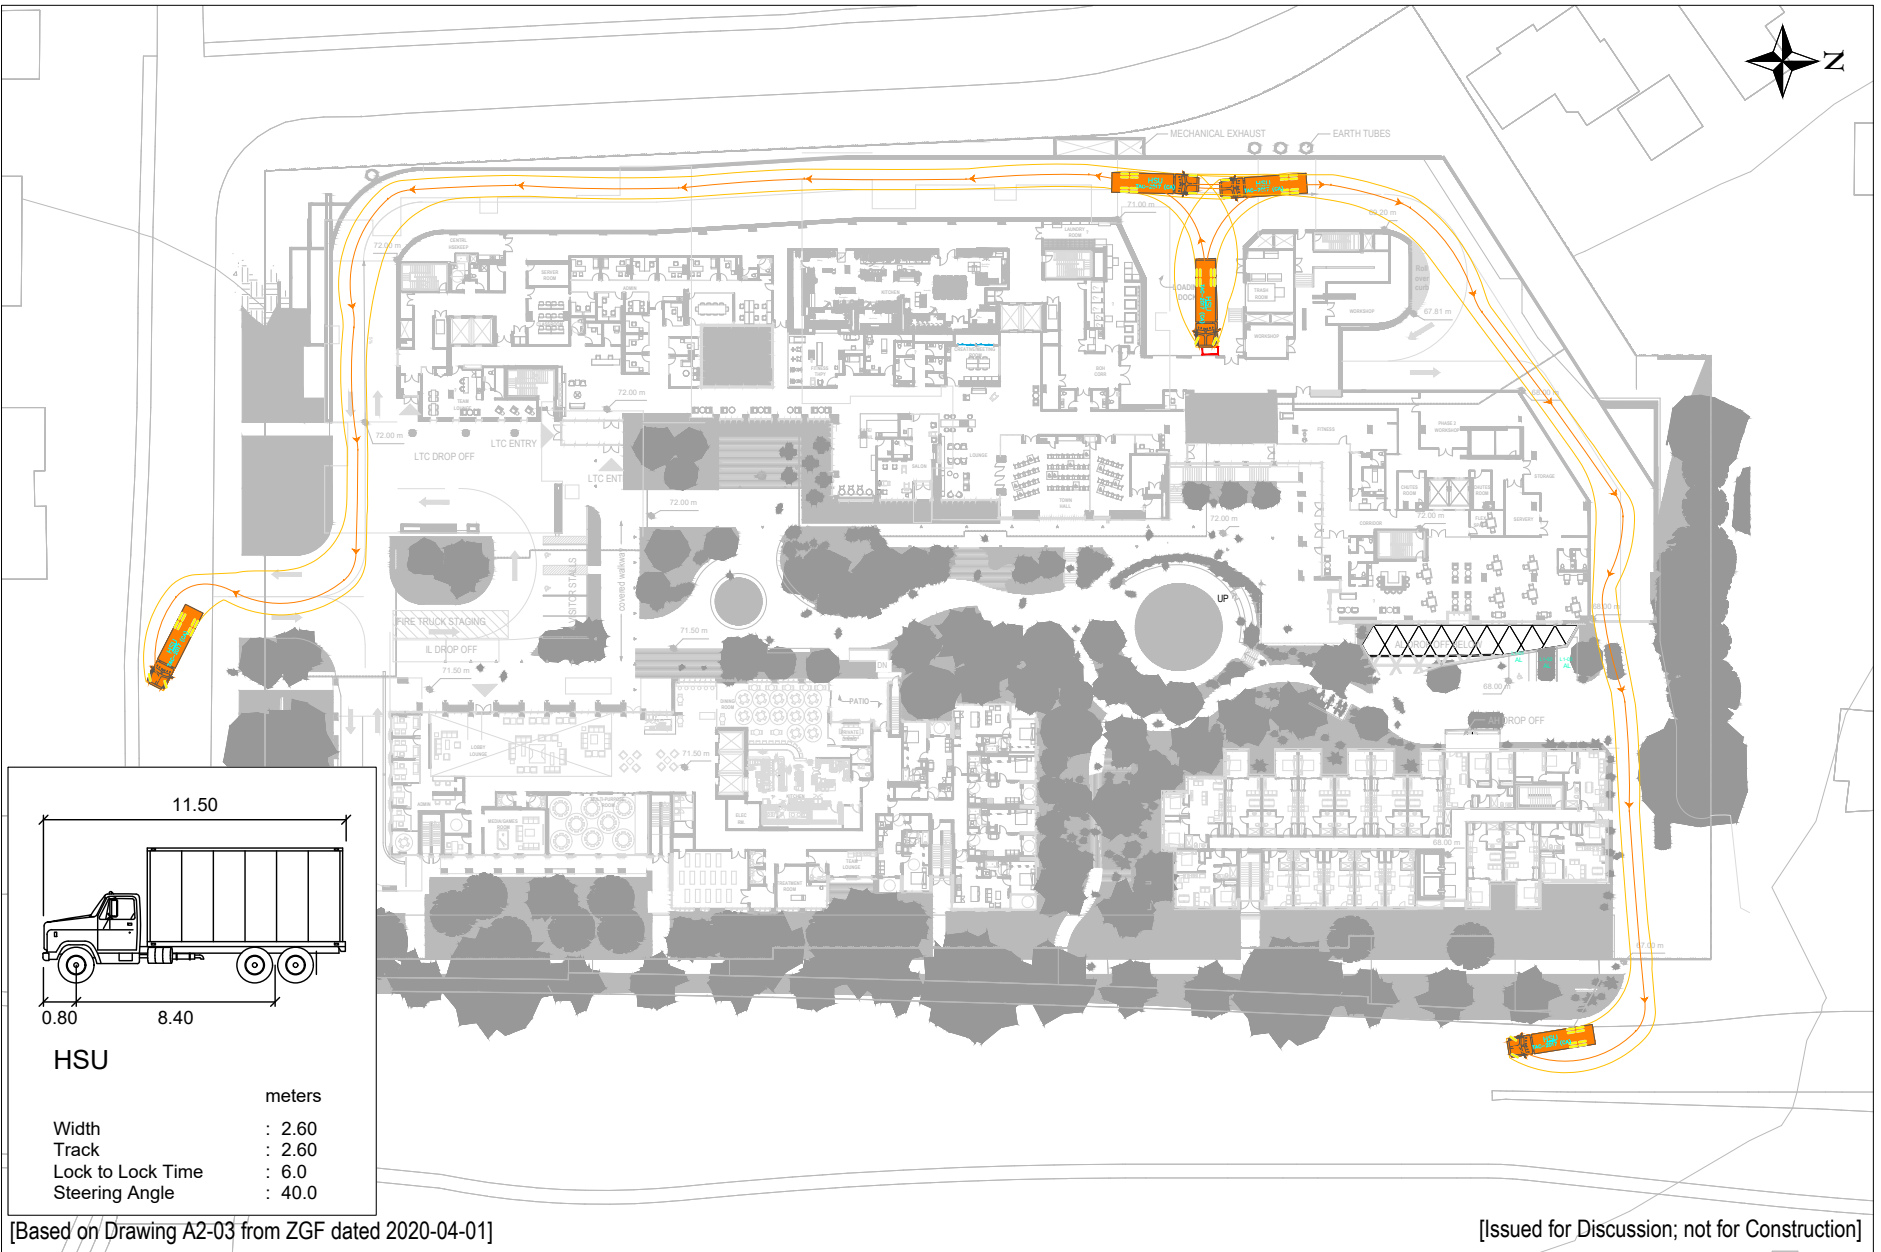

HSU

	meters
Width	: 2.60
Track	: 2.60
Lock to Lock Time	: 6.0
Steering Angle	: 40.0

[Based on Drawing A2-03 from ZGF dated 2020-04-01]

[Issued for Discussion; not for Construction]

Exhibit 4.16 Outbound Waste Collection Manoeuvres

