




NO.	DATE	DESCRIPTION
1	20110122	Initial Concept (not published)
2	20110222	Revised Concept (not published)
3	20110318	Final Concept (not published)
4	20110318	Final Approval for Civil/Stormwater Committee
5	20110428	Final Approval for Public Open House
6	20110522	For review
7	20110522	For review
8	20110522	For review
9	20110522	For review
10	20110517	Revised for DMC

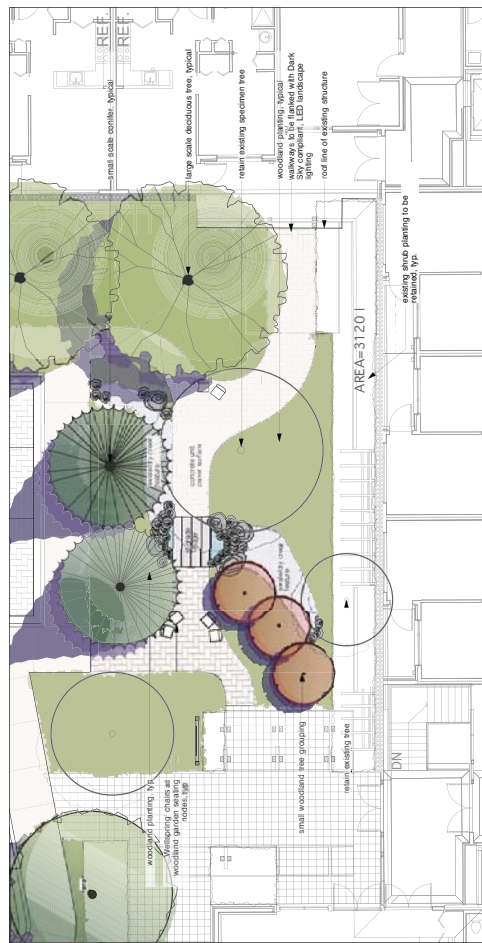


JAPANESE INSPIRED WOODLAND GARDEN  
 SCALE 1:100

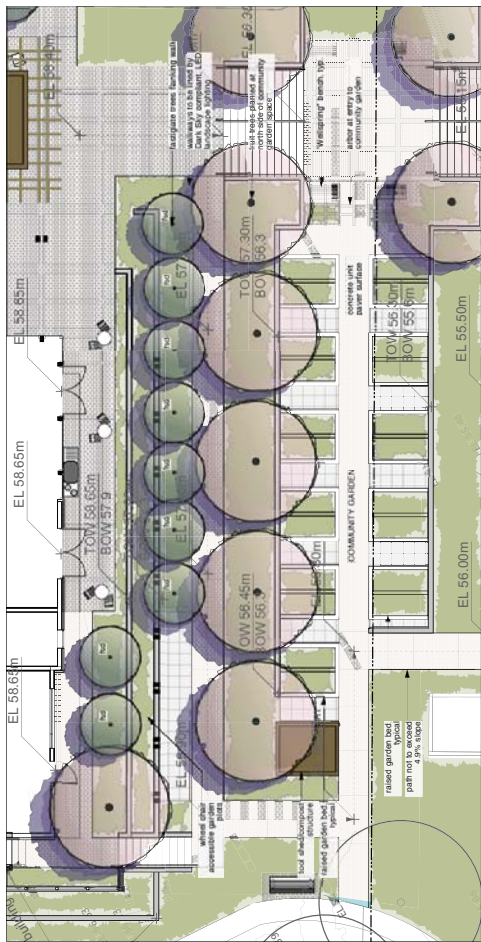

COMMUNITY GARDEN  
 SCALE 1:100

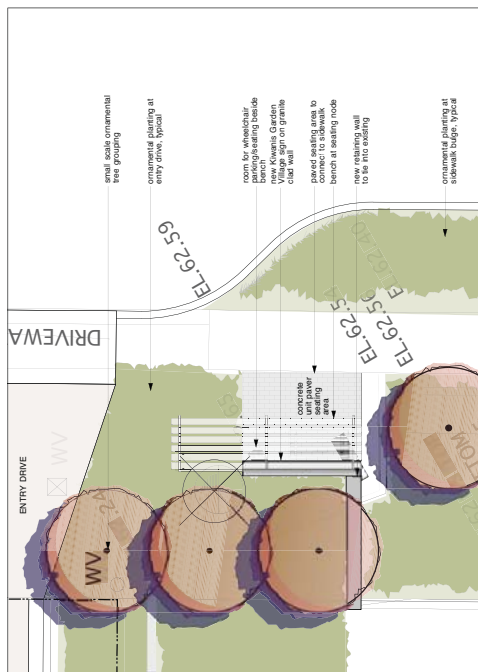

SEATING NODE AT 21ST STREET ENTRY  
 SCALE 1:50

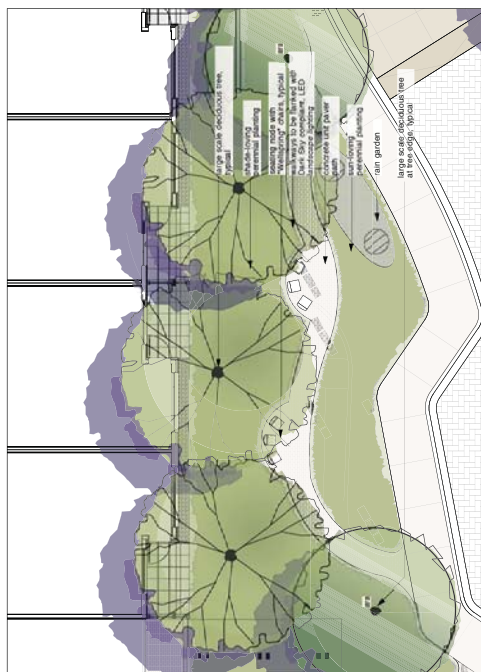

PERENNIAL GARDEN  
 SCALE 1:100

SCALE: 1:200  
 NORTH

PROJECT NO.	1063
DATE	20110113
RELEASE	1063 LRZ PLAN.mxd
PLOTTED	02/21/11 at 11:47:26 AM
DRAWN BY	KE
REVISIONS	11C
DRAWING NO.	LRZ 2.1