

AQUILA

DAFFODIL DRIVE, WEST VANCOUVER, BC



These plans remain the ownership of Sterling Pacific

Revisions:

Issued for DP Aug 31, 2021

Issued for DP Nov 16, 2022



PROJECT

AQUILA
DAFFODIL DRIVE, WEST
VANCOUVER, BC
HOUSE 2 PLAN

DRAWING

PROJECT#

1009

SHEET

SCALE

3/4" = 1'0"

DATE

Nov. 16, 22

Daffodil Drive View

These plans remain the ownership of Sterling Pacific



Revisions:

Issued for DP Aug 31, 2021

Issued for DP Nov 16, 2022




PROJECT

AQUILA
DAFFODIL DRIVE, WEST
VANCOUVER, BC

DRAWING

R1

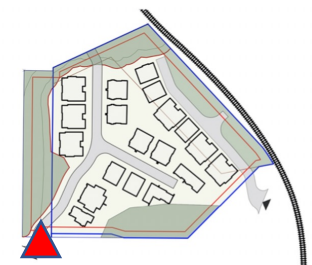

PROJECT#

1009

SHEET

SCALE

1/4" = 1'0"

DATE

Nov. 16, 22

Internal View



Revisions:

Issued for DP Aug 31, 2021

Issued for DP Nov 16, 2022




PROJECT

AQUILA
DAFFODIL DRIVE, WEST
VANCOUVER, BC

DRAWING

R2

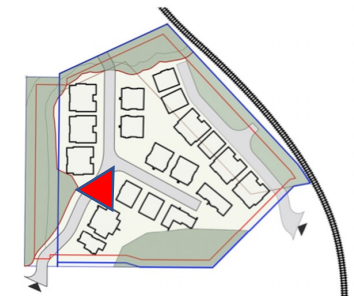

PROJECT#
1009

SHEET

SCALE
1/4" = 1'0"

DATE
Nov. 16, 22

Internal View

These plans remain the ownership of Sterling Pacific

Revisions:
Issued for DP Aug 31, 2021
Issued for DP Nov 16, 2022



PROJECT
AQUILA
DAFFODIL DRIVE, WEST VANCOUVER, BC

DRAWING
R3



PROJECT#	1009	SHEET
SCALE	1/4" = 1'0"	
DATE	Nov. 16, 22	

Westport Entrance View

These plans remain the ownership of Sterling Pacific

Revisions:

Issued for DP Aug 31, 2021

Issued for DP Nov 16, 2022




PROJECT

AQUILA
DAFFODIL DRIVE, WEST
VANCOUVER, BC

DRAWING

R4

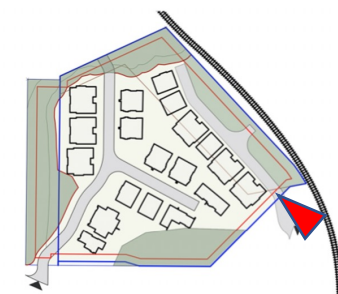

PROJECT#

1009

SCALE

3/8" = 1'0"

DATE

Nov. 16, 22


SHEET

Overlook Analysis

Revisions:

Issued for DP Aug 31, 2021

Issued for DP Nov 16, 2022

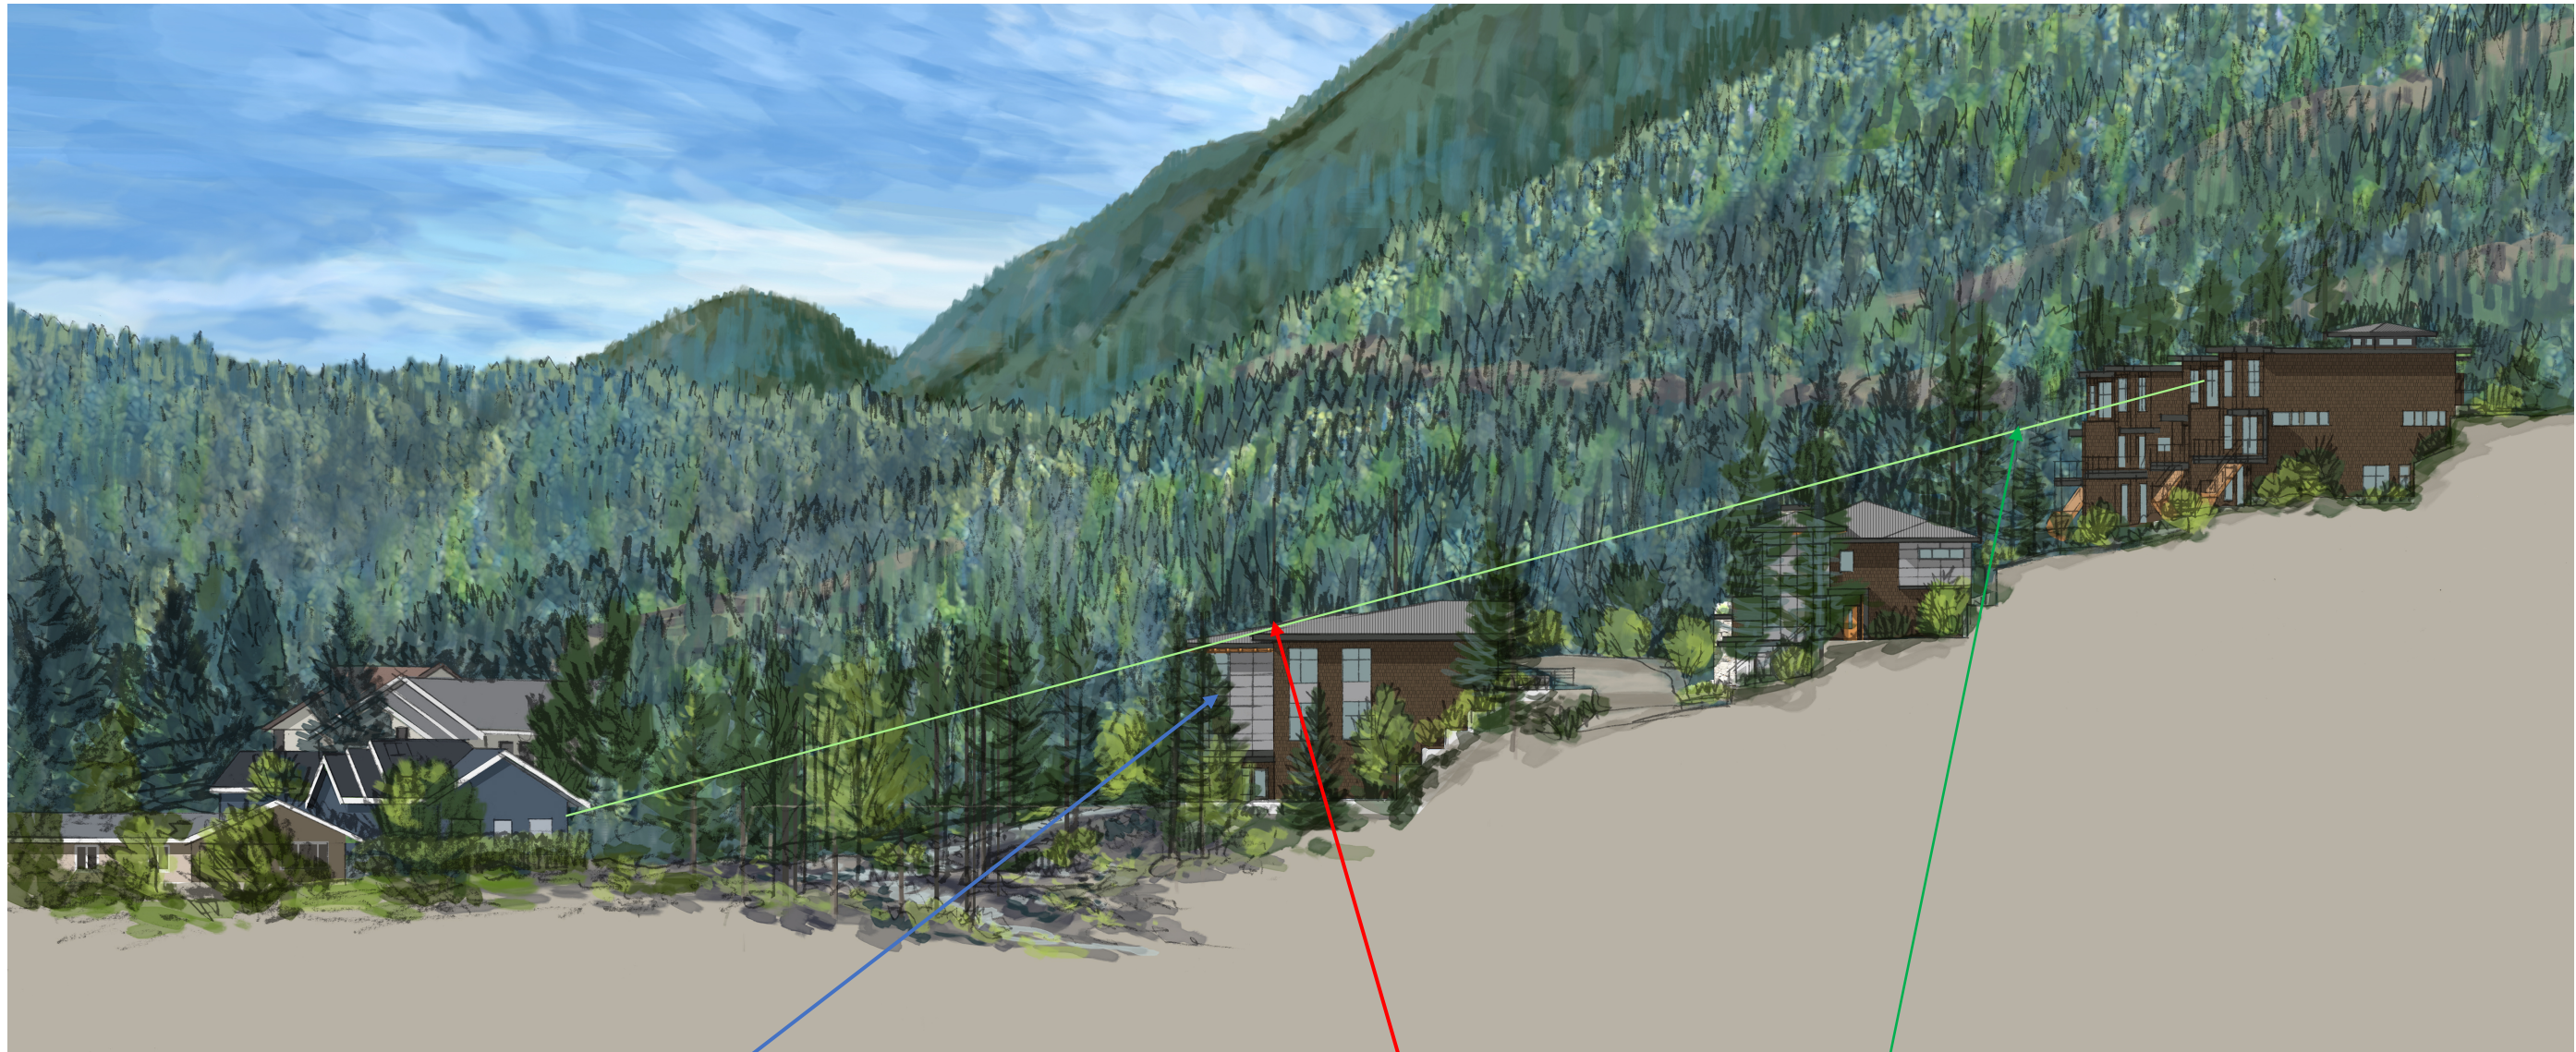

-Only lower homes have a potential to overlook neighbour homes.
 -These homes are at similar level to already approved homes

Line of sight from upper homes is blocked by roof of lower units

Green line denotes "Line of Sight" of human inside building.



PROJECT

AQUILA
 DAFFODIL DRIVE, WEST
 VANCOUVER, BC

DRAWING

R5

PROJECT#

1009

SCALE

3/4" = 1'0"

DATE

Nov. 16, 22

SHEET

Scale Model

To View, please email info@Aquilaliving.com
Located at #10 636 Clyde Ave West Vancouver



These plans remain the ownership of Sterling Pacific

Revisions:

Issued for DP Aug 31, 2021

Issued for DP Nov 16, 2022



PROJECT

AQUILA
DAFFODIL DRIVE, WEST
VANCOUVER, BC

DRAWING

R6

PROJECT#

1009

SCALE

3/8" = 1'0"

DATE

Nov. 16, 22

SHEET

Scale Model

To View, please email info@Aquilaliving.com
Located at #10 636 Clyde Ave West Vancouver



These plans remain the ownership of Sterling Pacific

Revisions:

Issued for DP Aug 31, 2021

Issued for DP Nov 16, 2022



PROJECT

AQUILA
DAFFODIL DRIVE, WEST
VANCOUVER, BC

DRAWING

R7

PROJECT#

1009

SCALE

3/8" = 1'0"

DATE

Nov. 16, 22

SHEET

Scale Model

To View, please email info@Aquilaliving.com
Located at #10 636 Clyde Ave West Vancouver



These plans remain the ownership of Sterling Pacific

Revisions:

Issued for DP Aug 31, 2021

Issued for DP Nov 16, 2022



PROJECT

AQUILA
DAFFODIL DRIVE, WEST
VANCOUVER, BC

DRAWING

R8

PROJECT#

1009

SHEET

SCALE

1/4" = 1'0"

DATE

Nov. 16, 22