





**SECTION A-A'**

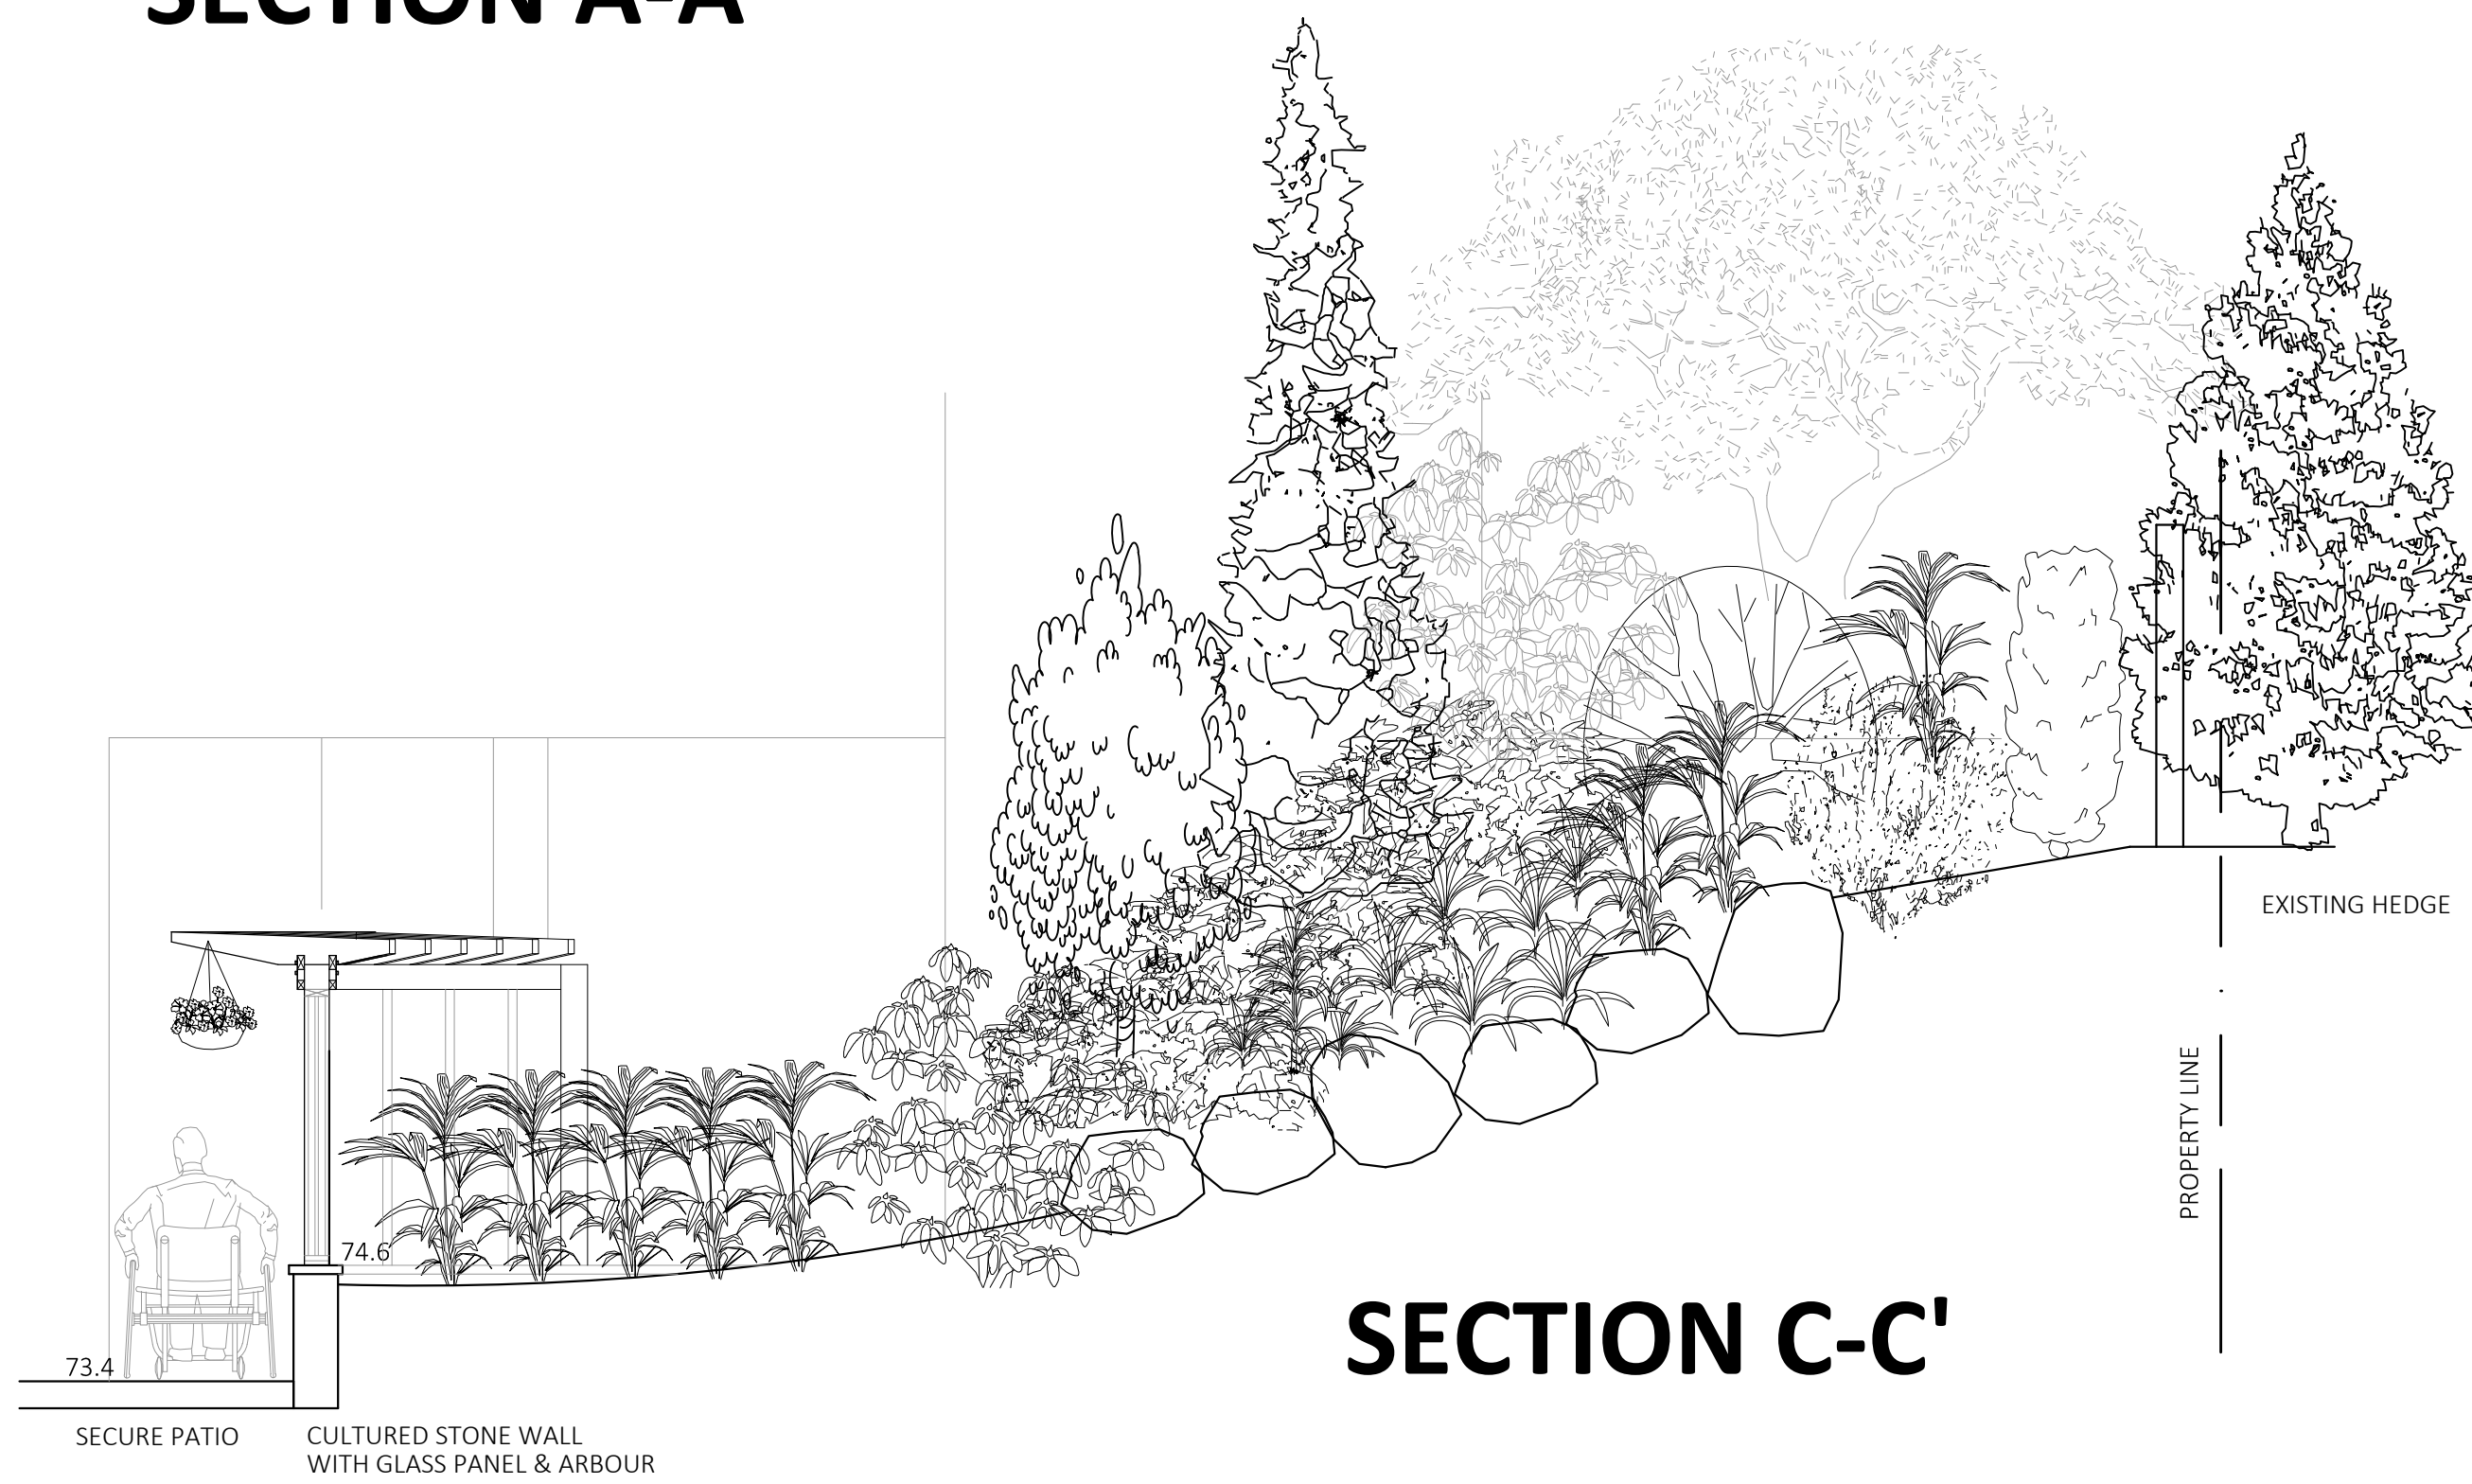

**SECTION C-C'**

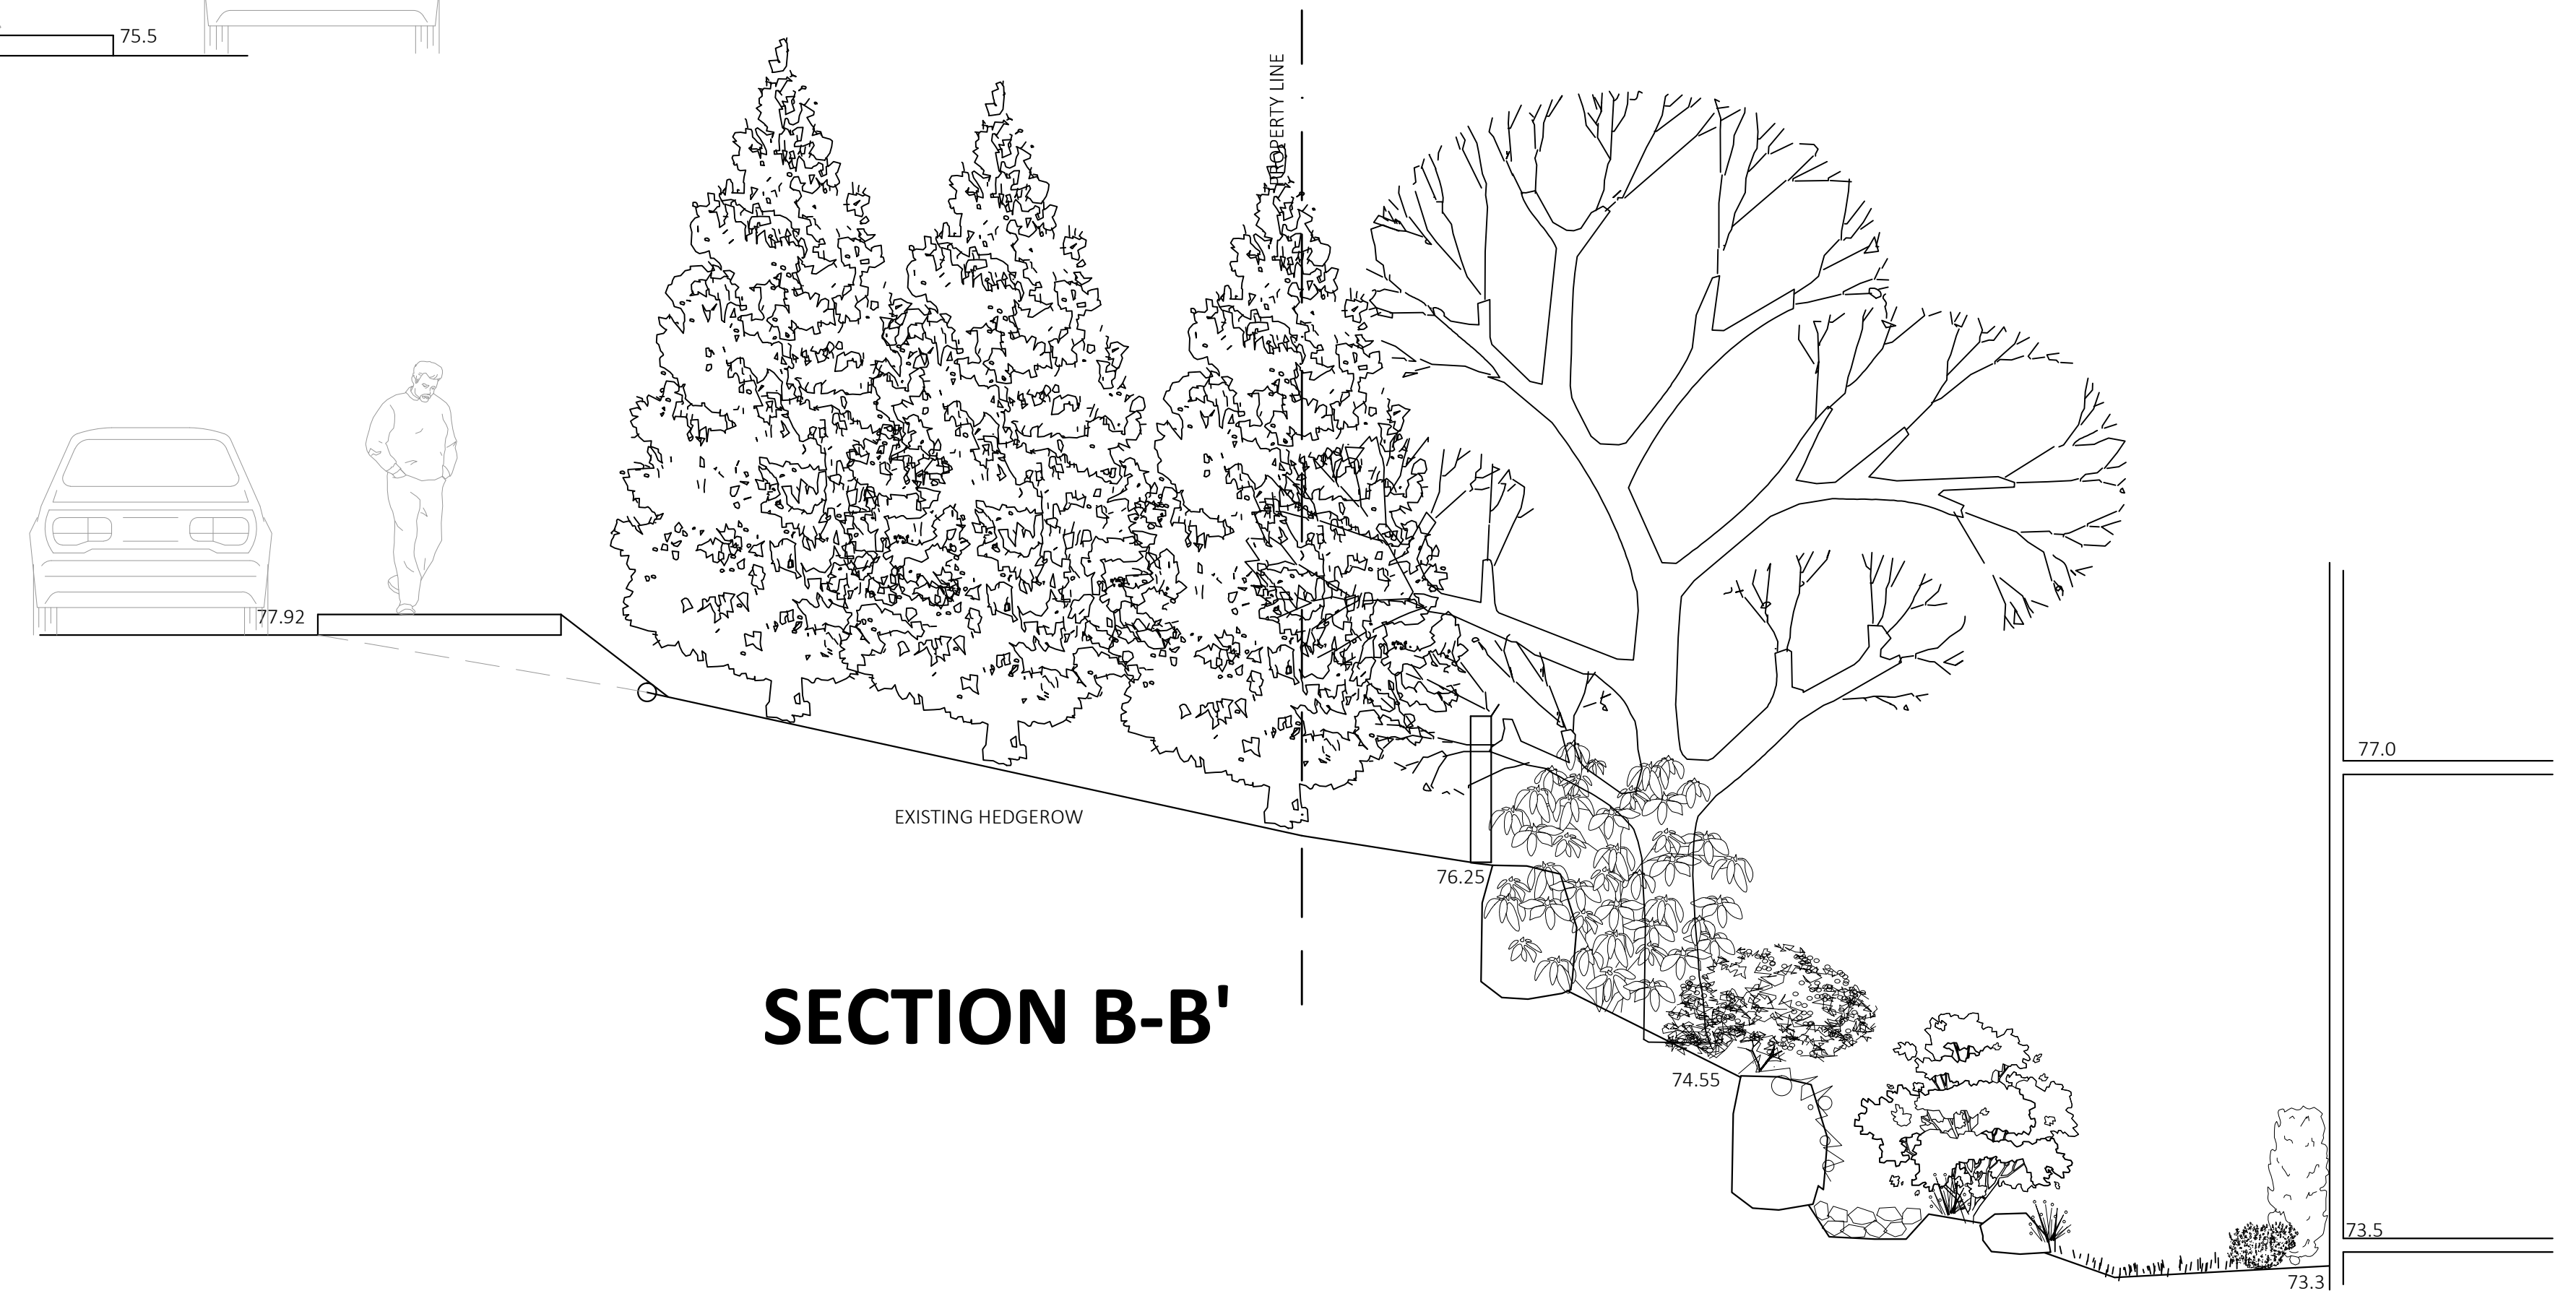

**SECTION B-B'**



Suite C100 - 4185 Still Creek Drive  
Burnaby, British Columbia, V5C 6G9  
p: 604 294-0011; f: 604 294-0022

©Copyright reserved. This drawing and design is the property of PMG Landscape Architects and may not be reproduced or used for other projects without their permission.

SEAL:

| NO. | DATE | REVISION DESCRIPTION | DR. |
|-----|------|----------------------|-----|
|     |      |                      |     |
|     |      |                      |     |
CLIENT:

**UNICARE MANAGEMENT INC.**  
**ISAAC - RENTON ARCHITECT INC.**

PROJECT:

**INGLEWOOD CARE CENTRE - PROPOSED ADDITION**  
725 Inglewood Avenue  
West Vancouver, BC

DRAWING TITLE:

**SECTIONS**

DATE: 16.OCT.25

SCALE: 1:40

DRAWN: BJ

DESIGN: BJ

CHK'D: PCM

DRAWING NUMBER:

**L5**

OF 6

PMG PROJECT NUMBER:

15-153

15153-2.ZIP





• This drawing is copyright material. Reproduction in whole or in part is prohibited. This drawing is an instrument of service and remains the property of the Architect and may not be used in any way without the written permission of the Office.

• This drawing must not be scaled. The Contractor shall verify all dimensions, datums and levels. All discrepancies, errors and omissions shall be reported immediately to the Architect before the work proceeds.

• All work shall conform to the current edition of the BCBC and all other applicable supplements, by-laws and regulations.

Architect  
**IRA**  
ISAAC - RENTON ARCHITECT INC.  
206-2780 Granville St., Vancouver, BC V6H 3J3  
604 682-1344 604 688-7136 fax Toll Free: 1 800 377-6994  
rir@telus.net www.isaacrenton.com

Client  
**Unicare Management Inc.**  
207-828 Harbourside Drive, North Vancouver, BC

Project  
**INGLEWOOD CARE CENTRE  
Proposed Addition**  
725 Inglewood Avenue, West Vancouver, BC

Sheet Title  
**SOUTH VIEW**  
NOTE: The landscape drawings govern for hard and soft landscaping features.

|             |              |            |
|-------------|--------------|------------|
| Scale:      | Date:        | Job.No.    |
| NTS         | 15 NOV. 2016 | 13-400     |
| Checked by: | Drawn by:    | Sheet No.  |
| RIR         | js           | <b>V-1</b> |



SOUTHEAST VIEW

• This drawing is copyright material. Reproduction in whole or in part is prohibited. This drawing is an instrument of service and remains the property of the Architect and may not be used in any way without the written permission of the Office.  
• This drawing must not be scaled. The Contractor shall verify all dimensions, datums and levels. All discrepancies, errors and omissions shall be reported immediately to the Architect before the work proceeds.  
• All work shall conform to the current edition of the BCBC and all other applicable supplements, by-laws and regulations.

Architect  
**IRA**  
ISAAC - RENTON ARCHITECT INC.  
206-2780 Granville St., Vancouver, BC V6H 3J3  
604 682-1344 604 688-7136 fax Toll Free: 1 800 377-6994  
rir@telus.net www.isaacrenton.com

Client  
**Unicare Management Inc.**  
207-828 Harbourside Drive, North Vancouver, BC

Project  
**INGLEWOOD CARE CENTRE**  
Proposed Addition  
725 Inglewood Avenue, West Vancouver, BC

Sheet Title  
**SOUTHEAST VIEW**  
NOTE: The landscape drawings govern for hard and soft landscaping features.

|             |              |
|-------------|--------------|
| Scale:      | Date:        |
| NTS         | 15 NOV. 2016 |
| Checked by: | Drawn by:    |
| RIR         | js           |

|            |
|------------|
| Job.No.    |
| 13-400     |
| Sheet No.  |
| <b>V-2</b> |



SOUTHWEST VIEW

• This drawing is copyright material. Reproduction in whole or in part is prohibited. This drawing is an instrument of service and remains the property of the Architect and may not be used in any way without the written permission of the Office.  
• This drawing must not be scaled. The Contractor shall verify all dimensions, datums and levels. All discrepancies, errors and omissions shall be reported immediately to the Architect before the work proceeds.  
• All work shall conform to the current edition of the BCBC and all other applicable supplements, by-laws and regulations.

Architect  
**IRA**  
ISAAC - RENTON ARCHITECT INC.  
206-2780 Granville St., Vancouver, BC V6H 3J3  
604 682-1344 604 688-7136 fax Toll Free: 1 800 377-6994  
rir@telus.net www.isaacrenton.com

Client  
**Unicare Management Inc.**  
207-828 Harbourside Drive, North Vancouver, BC

Project  
**INGLEWOOD CARE CENTRE  
Proposed Addition**  
725 Inglewood Avenue, West Vancouver, BC

Sheet Title  
**SOUTHWEST VIEW**  
NOTE: The landscape drawings govern for hard and soft landscaping features.

|             |              |            |
|-------------|--------------|------------|
| Scale:      | Date:        | Job.No.    |
| NTS         | 15 NOV. 2016 | 13-400     |
| Checked by: | Drawn by:    | Sheet No.  |
| RIR         | js           | <b>V-3</b> |



• This drawing is copyright material. Reproduction in whole or in part is prohibited. This drawing is an instrument of service and remains the property of the Architect and may not be used in any way without the written permission of the Office.  
 • This drawing must not be scaled. The Contractor shall verify all dimensions, datums and levels. All discrepancies, errors and omissions shall be reported immediately to the Architect before the work proceeds.  
 • All work shall conform to the current edition of the BCBC and all other applicable supplements, by-laws and regulations.

**Architect**  
  
**ISAAC - RENTON ARCHITECT INC.**  
 206-2780 Granville St., Vancouver, BC V6H 3J3  
 604 682-1344 604 688-7136 fax Toll Free: 1 800 377-6994  
 rir@telus.net www.isaacrenton.com

**Client**  
**Unicare Management Inc.**  
 207-828 Harbourside Drive, North Vancouver, BC

**Project**  
**INGLEWOOD CARE CENTRE**  
**Proposed Addition**  
 725 Inglewood Avenue, West Vancouver, BC

**Sheet Title**  
**EAST VIEW**  
 NOTE: The landscape drawings govern for hard and soft landscaping features.

|               |              |
|---------------|--------------|
| <b>Scale:</b> | <b>Date:</b> |
| NTS           | 15 NOV. 2016 |
| Checked by:   | Drawn by:    |
| RIR           | js           |

|                |
|----------------|
| <b>Job.No.</b> |
| 13-400         |
| Sheet No.      |
| <b>V-4</b>     |



• This drawing is copyright material. Reproduction in whole or in part is prohibited. This drawing is an instrument of service and remains the property of the Architect and may not be used in any way without the written permission of the Office.  
• This drawing must not be scaled. The Contractor shall verify all dimensions, datums and levels. All discrepancies, errors and omissions shall be reported immediately to the Architect before the work proceeds.  
• All work shall conform to the current edition of the BCBC and all other applicable supplements, by-laws and regulations.

Architect  
**IRA**  
ISAAC - RENTON ARCHITECT INC.  
206-2780 Granville St., Vancouver, BC V6H 3J3  
604 682-1344 604 688-7136 fax Toll Free: 1 800 377-6994  
rir@telus.net www.isaacrenton.com

Client  
**Unicare Management Inc.**  
207-828 Harbourside Drive, North Vancouver, BC

Project  
**INGLEWOOD CARE CENTRE  
Proposed Addition**  
725 Inglewood Avenue, West Vancouver, BC

Sheet Title  
**VIEW AT ENTRY**  
NOTE: The landscape drawings govern for hard and soft landscaping features.

|             |              |
|-------------|--------------|
| Scale:      | Date:        |
| NTS         | 15 NOV. 2016 |
| Checked by: | Drawn by:    |
| RIR         | js           |

|            |
|------------|
| Job.No.    |
| 13-400     |
| Sheet No.  |
| <b>V-5</b> |



• This drawing is copyright material. Reproduction in whole or in part is prohibited. This drawing is an instrument of service and remains the property of the Architect and may not be used in any way without the written permission of the Office.  
• This drawing must not be scaled. The Contractor shall verify all dimensions, datums and levels. All discrepancies, errors and omissions shall be reported immediately to the Architect before the work proceeds.  
• All work shall conform to the current edition of the BCBC and all other applicable supplements, by-laws and regulations.

Architect  
**IRA**  
ISAAC - RENTON ARCHITECT INC.  
206-2780 Granville St., Vancouver, BC V6H 3J3  
604 682-1344 604 688-7136 fax Toll Free: 1 800 377-6994  
rir@telus.net www.isaacrenton.com

Client  
**Unicare Management Inc.**  
207-828 Harbourside Drive, North Vancouver, BC

Project  
**INGLEWOOD CARE CENTRE**  
Proposed Addition  
725 Inglewood Avenue, West Vancouver, BC

Sheet Title  
**MISC. VIEWS of SECURED PATIOS/DECKS**  
NOTE: The landscape drawings govern for hard and soft landscaping features.

|             |              |            |
|-------------|--------------|------------|
| Scale:      | Date:        | Job.No.    |
| NTS         | 15 NOV. 2016 | 13-400     |
| Checked by: | Drawn by:    | Sheet No.  |
| RIR         | js           | <b>V-6</b> |



• This drawing is copyright material. Reproduction in whole or in part is prohibited. This drawing is an instrument of service and remains the property of the Architect and may not be used in any way without the written permission of the Office.  
• This drawing must not be scaled. The Contractor shall verify all dimensions, datums and levels. All discrepancies, errors and omissions shall be reported immediately to the Architect before the work proceeds.  
• All work shall conform to the current edition of the BCBC and all other applicable supplements, by-laws and regulations.

Architect  
**IRA**  
ISAAC - RENTON ARCHITECT INC.  
206-2780 Granville St., Vancouver, BC V6H 3J3  
604 682-1344 604 688-7136 fax Toll Free: 1 800 377-6994  
rir@telus.net www.isaacrenton.com

Client  
**Unicare Management Inc.**  
207-828 Harbourside Drive, North Vancouver, BC

Project  
**INGLEWOOD CARE CENTRE  
Proposed Addition**  
725 Inglewood Avenue, West Vancouver, BC

Sheet Title  
**VIEW OF ACCESS AT  
BURLEY DRIVE**  
NOTE: The landscape drawings govern for hard and soft landscaping features.

|             |              |
|-------------|--------------|
| Scale:      | Date:        |
| NTS         | 15 NOV. 2016 |
| Checked by: | Drawn by:    |
| RIR         | js           |

|            |
|------------|
| Job.No.    |
| 13-400     |
| Sheet No.  |
| <b>V-7</b> |