


# CONSTRUCTION FIRE SAFETY PLAN

KIWANIS VILLAGE WEST  
August 2023

PROJECT ADDRESS: 950 & 970 22nd Street, WEST VANCOUVER, BC

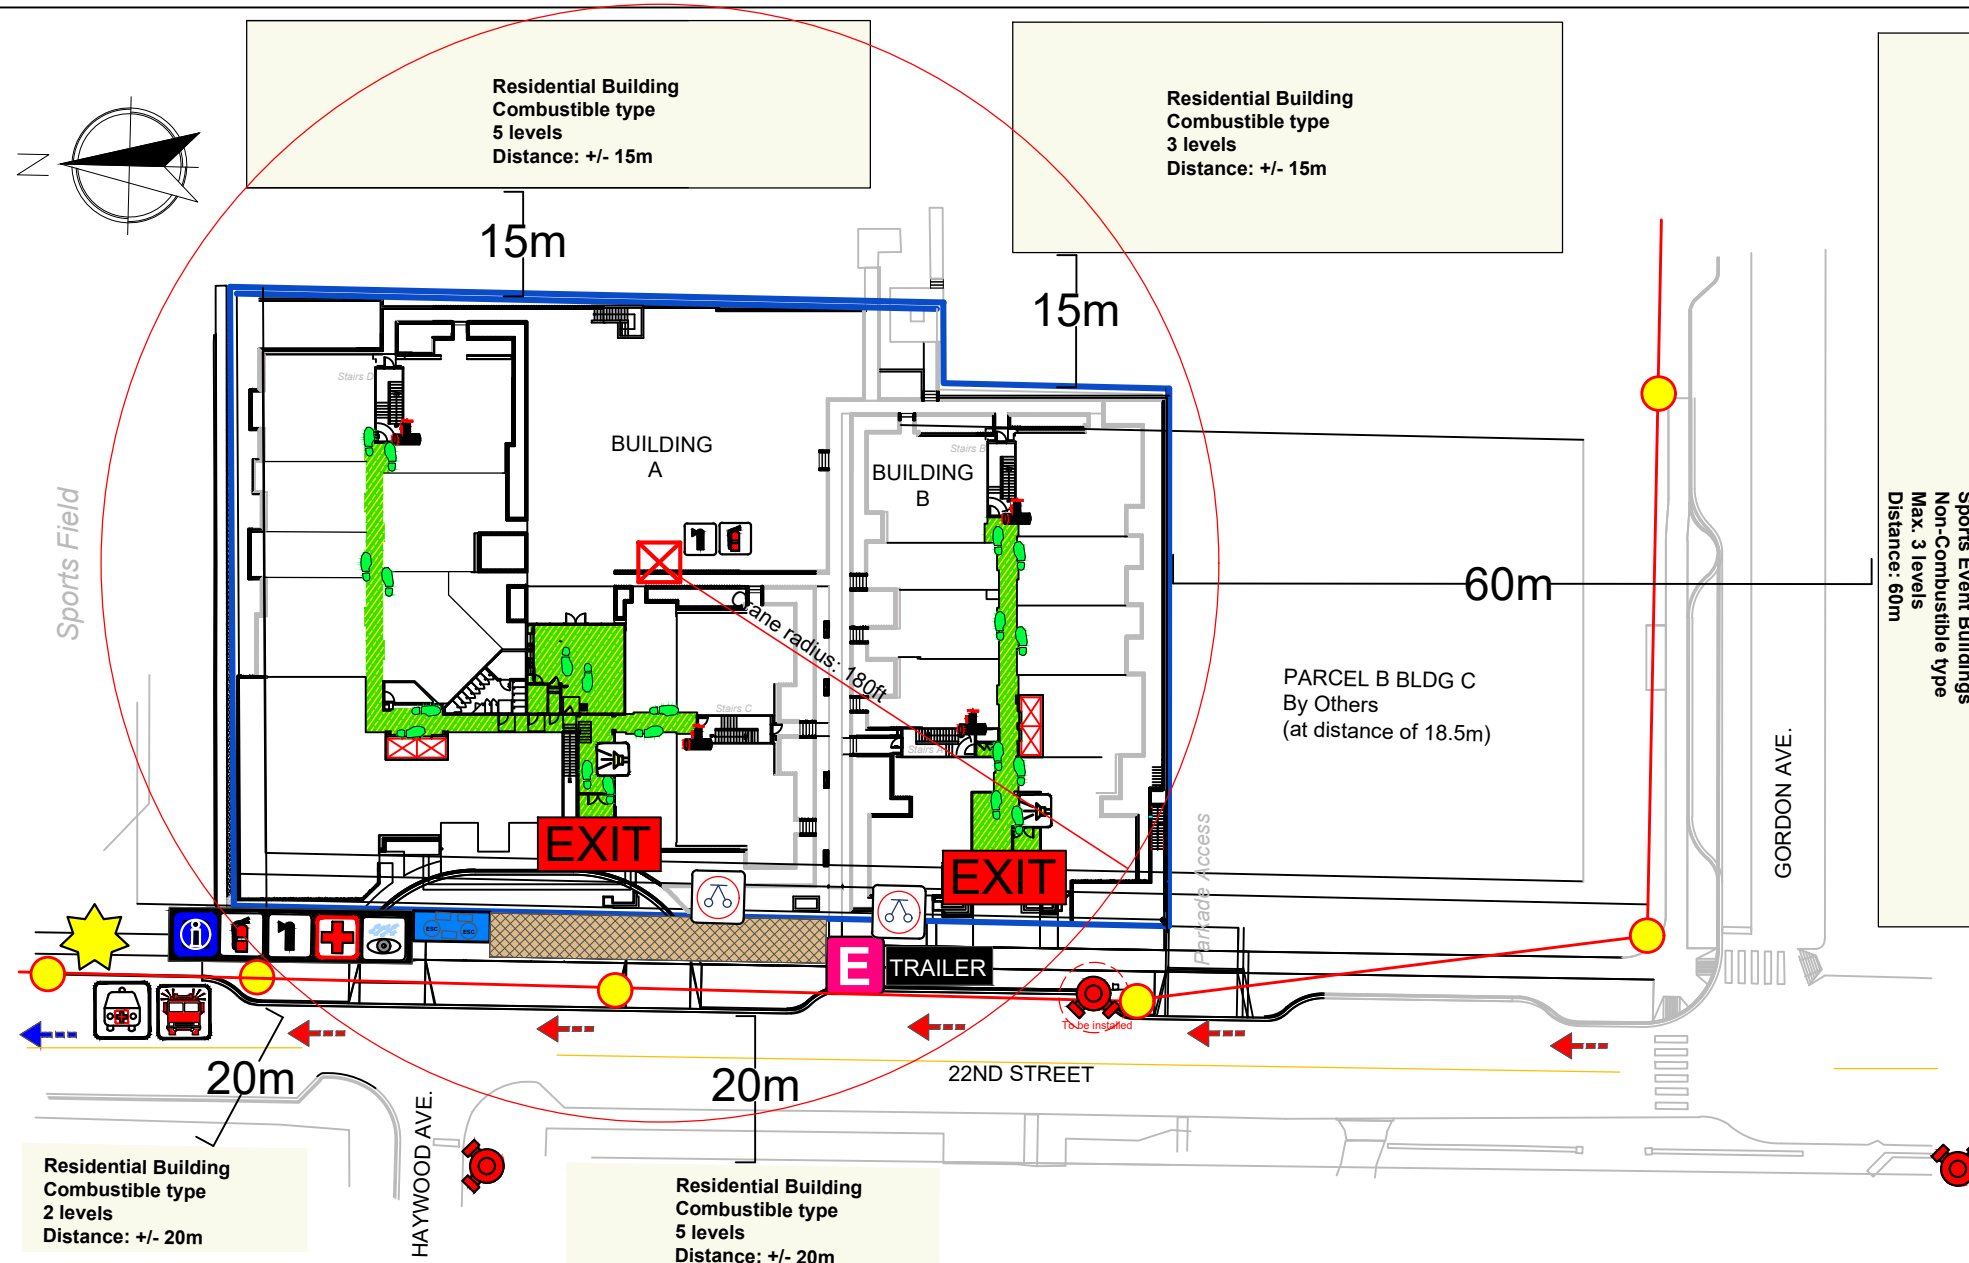

## HEAD OFFICE, SITE STAFF

> Website:	www.vanmarconstructors.com
> Phone:	604-882-0700
> Project Manager: Mike Denbock	604-882-0700
> Site Superintendent: AJ VanMaren	604-316-2144
> Safety Manager: Charity Day	604-562-4555
> Safety Coordinator/OFA:	

## EMERGENCY SERVICES

> Police, Fire & Ambulance:	911
> Hazardous Spill Response:	911
> Fire & Rescue (non-emergency):	604-925-7370
> Police (non-emergency):	604-925-7300
> Poison control:	1-800-567-8911

## WORKSAFE BC & UTILITIES

> WorkSafe BC:	604-276-3100
> WorkSafe BC (after hours):	604-273-7711
> BC Hydro:	1-800-224-9376/1-888-769-3766
> Fortis BC (Emergency):	1-866-436-7847/1-800-663-9911

## REMEMBER:

**IN CASE OF EMERGENCY PHONE 911 - NOTIFY SITE SUPERINTENDENT**

**FIRE/EVACUATION = One (1) Long Blast for 10 seconds and repeat**

**FIRST AID = Three (3) Short Blasts for 5 seconds and repeat**

















## HOW TO USE A FIRE EXTINGUISHER



1. Pull the pin in the handle
2. Aim the nozzle at the base of the fire
3. Squeeze the lever slowly
4. Sweep from side to side

## DRAWING LEGEND

Project Boundary	Buildings in the proximity	Mobile First Aid	Fire Hydrant	StandPipe Connection
Construction Trailers	Site Office	Ambulance	Emergency Pathway	Annunciator Panel
Crane Base	Air Horn	Fire Truck	Emergency Services Access Route	Siamese/Fire Depart. Connection
Water deposits and Sediments tank area	Fire Extinguisher	Power Shack	Emergency Services Egress Route	Emergency Muster Point
	Eye Wash Station			

# LEGEND

-  FIRE DEPARTMENT ENTRY/ACCESS POINT
-  FIRE DEPARTMENT CONNECTION
-  SPRINKLER CONTROL VALVES
-  DOMESTIC WATER SHUT-OFF
-  MAIN ELECTRICAL SHUT-OFF
-  EMERGENCY GENERATOR
-  GAS METER SHUT-OFF
-  ELEVATOR
-  STANDPIPE CONNECTION
-  HAZARD
-  FIRE EXTINGUISHER
-  AIR HORN
-  FIRST AID STATION/ROOM
-  FIRE HYDRANT - PUBLIC
-  ASSEMBLY AREA
-  CONSTRUCTION FENCING

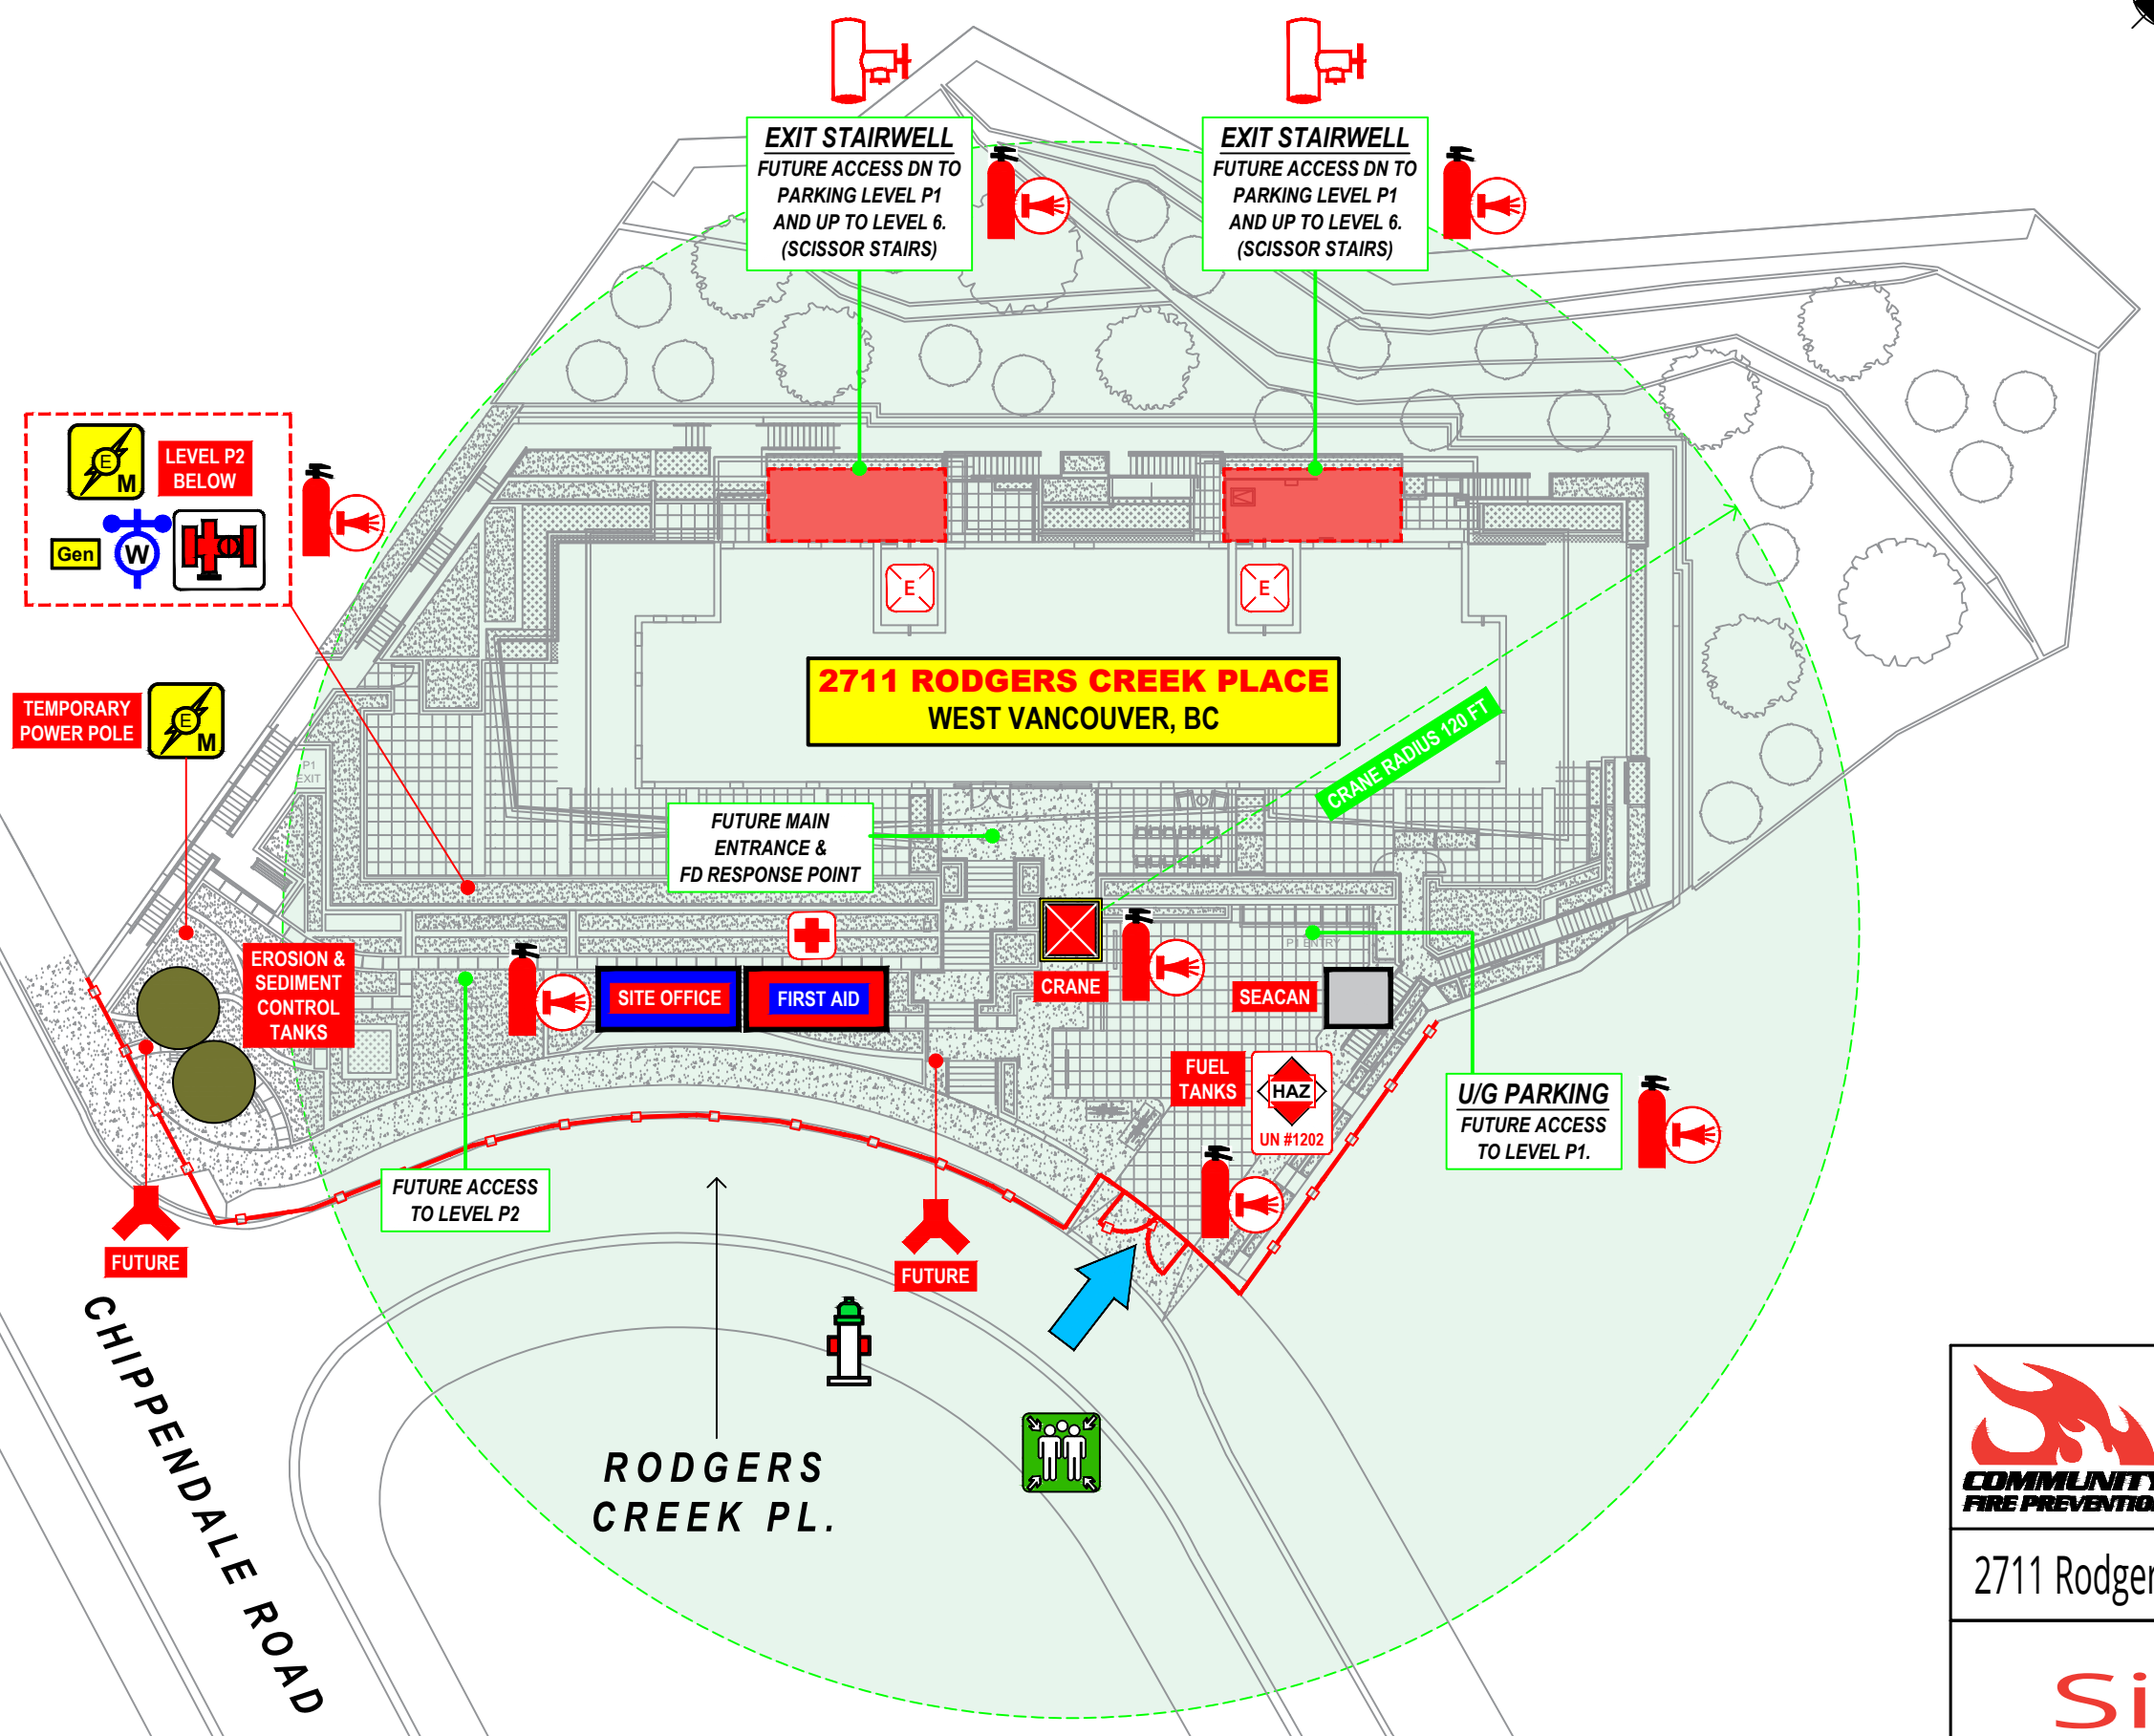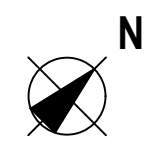


	<b>Construction Fire Safety Plan</b>	
	DRAFTED BY: mu	Apr. 13, 2023
2711 Rodgers Creek Place, West Vancouver, BC		
<h1 style="color: red;">Site Plan</h1>		

LEGEND					
	FIRE DEPARTMENT ENTRY		FIRE EXTINGUISHER		AIR HORN
	CRANE PAD		FIRST AID STATION/ROOM		FIRE HYDRANT - PUBLIC
	MAIN ELECTRICAL SHUT-OFF		ELECTRICAL HAZARD		ASSEMBLY AREA

# SITE MANAGEMENT PLAN

**HAWKSLEY**  
3963 & 3995 UPLAND WAY  
WEST VANCOUVER, BC

EMERGENCY NUMBERS	
FIRE DEPARTMENT	911
FIRE DEPARTMENT (NON EMERGENCY)	604-925-7396
POLICE DEPARTMENT	911
POLICE DEPARTMENT (NON EMERGENCY)	604-925-7300
AMBULANCE	911
LIONS GATE HOSPITAL	604-988-3131
PROVINCIAL POISON CONTROL CENTRE	1-800-567-8911
ENVIRONMENT EMERGENCIES	1-800-663-3456
BC HYDRO	1-888-769-3766
TERASEN GAS (EMERGENCY NUMBER)	1-800-663-9911
BC ONE CALL (CALL BEFORE YOU DIG)	1-800-474-6886
WORKSAFE BC	604-276-3100
FIRE SAFETY DIRECTOR - ERIC DAREN	604-219-0158
FIRE SAFETY DEPUTY - ERIC DAREN	604-219-0158

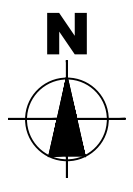

**FIRE / EVAC SIGNALS - 1 LONG BLAST**  
**FIRST AID SIGNAL - 3 SHORT BLASTS**  
**EMERGENCY PHONE 911**

