











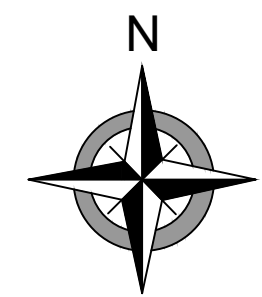
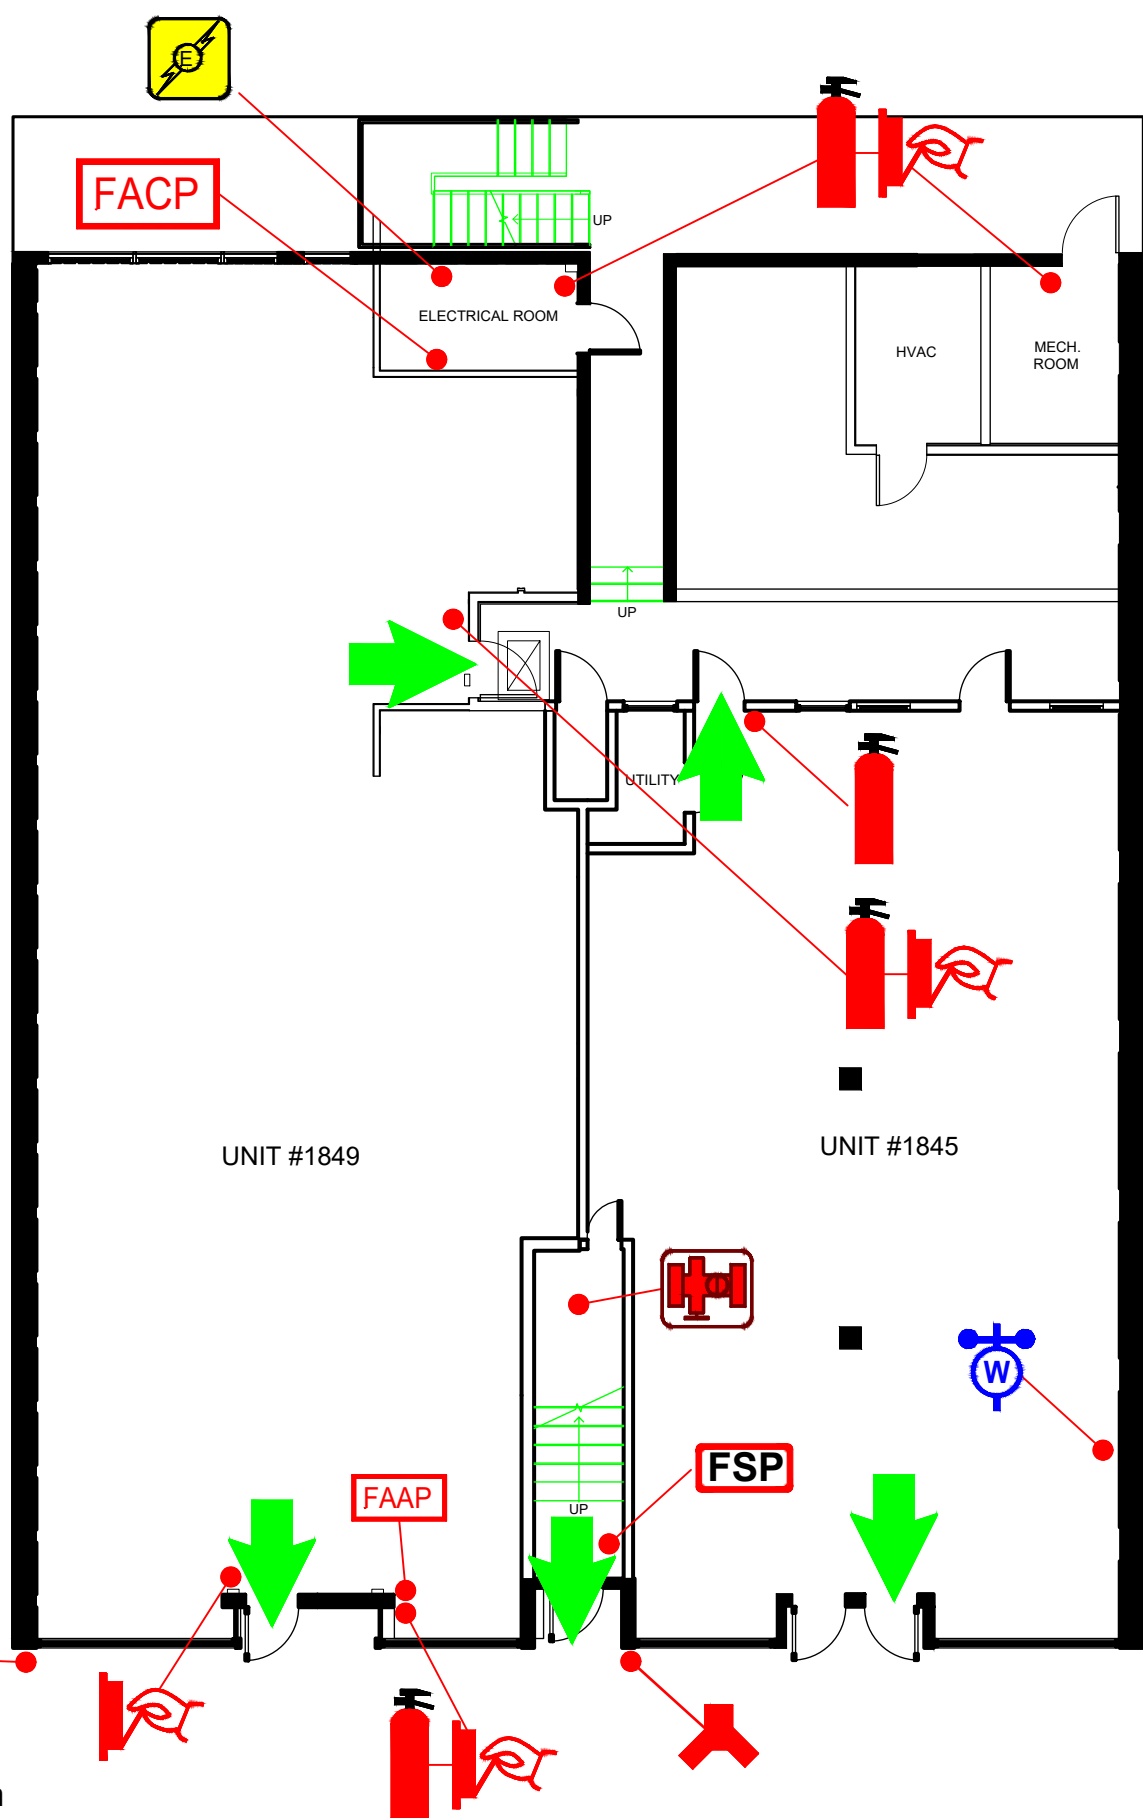


**LEGEND**


-  Fire Department Entry
-  Fire Alarm Annunciator Panel
-  Fire Safety Plan
-  Fire Alarm Control Panel
-  Electrical Shut Off
-  Water Shut Off
-  Sprinkler Shut Off
-  Fire Department Key Box
-  Fire Department Connection
-  Gas Shut Off
-  Fire Hydrant
-  Assembly Area




**Name of Building**  
**Address of Building,**  
**West Vancouver, BC**  
**Site Plan**  
**Fire Safety Plan**

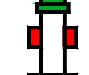

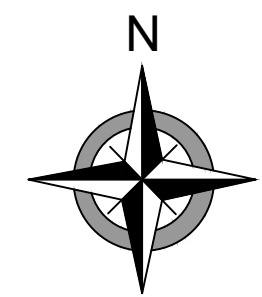


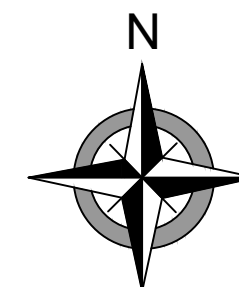
LEGEND	
	Fire Exit
	Pull Station
	Fire Extinguisher
	Fire Alarm Annunciator Panel
	Fire Safety Plan
	Fire Alarm Control Panel
	Electrical Shut Off
	Water Shut Off
	Sprinkler Shut Off
	Fire Department key Box
	Fire Department Connection

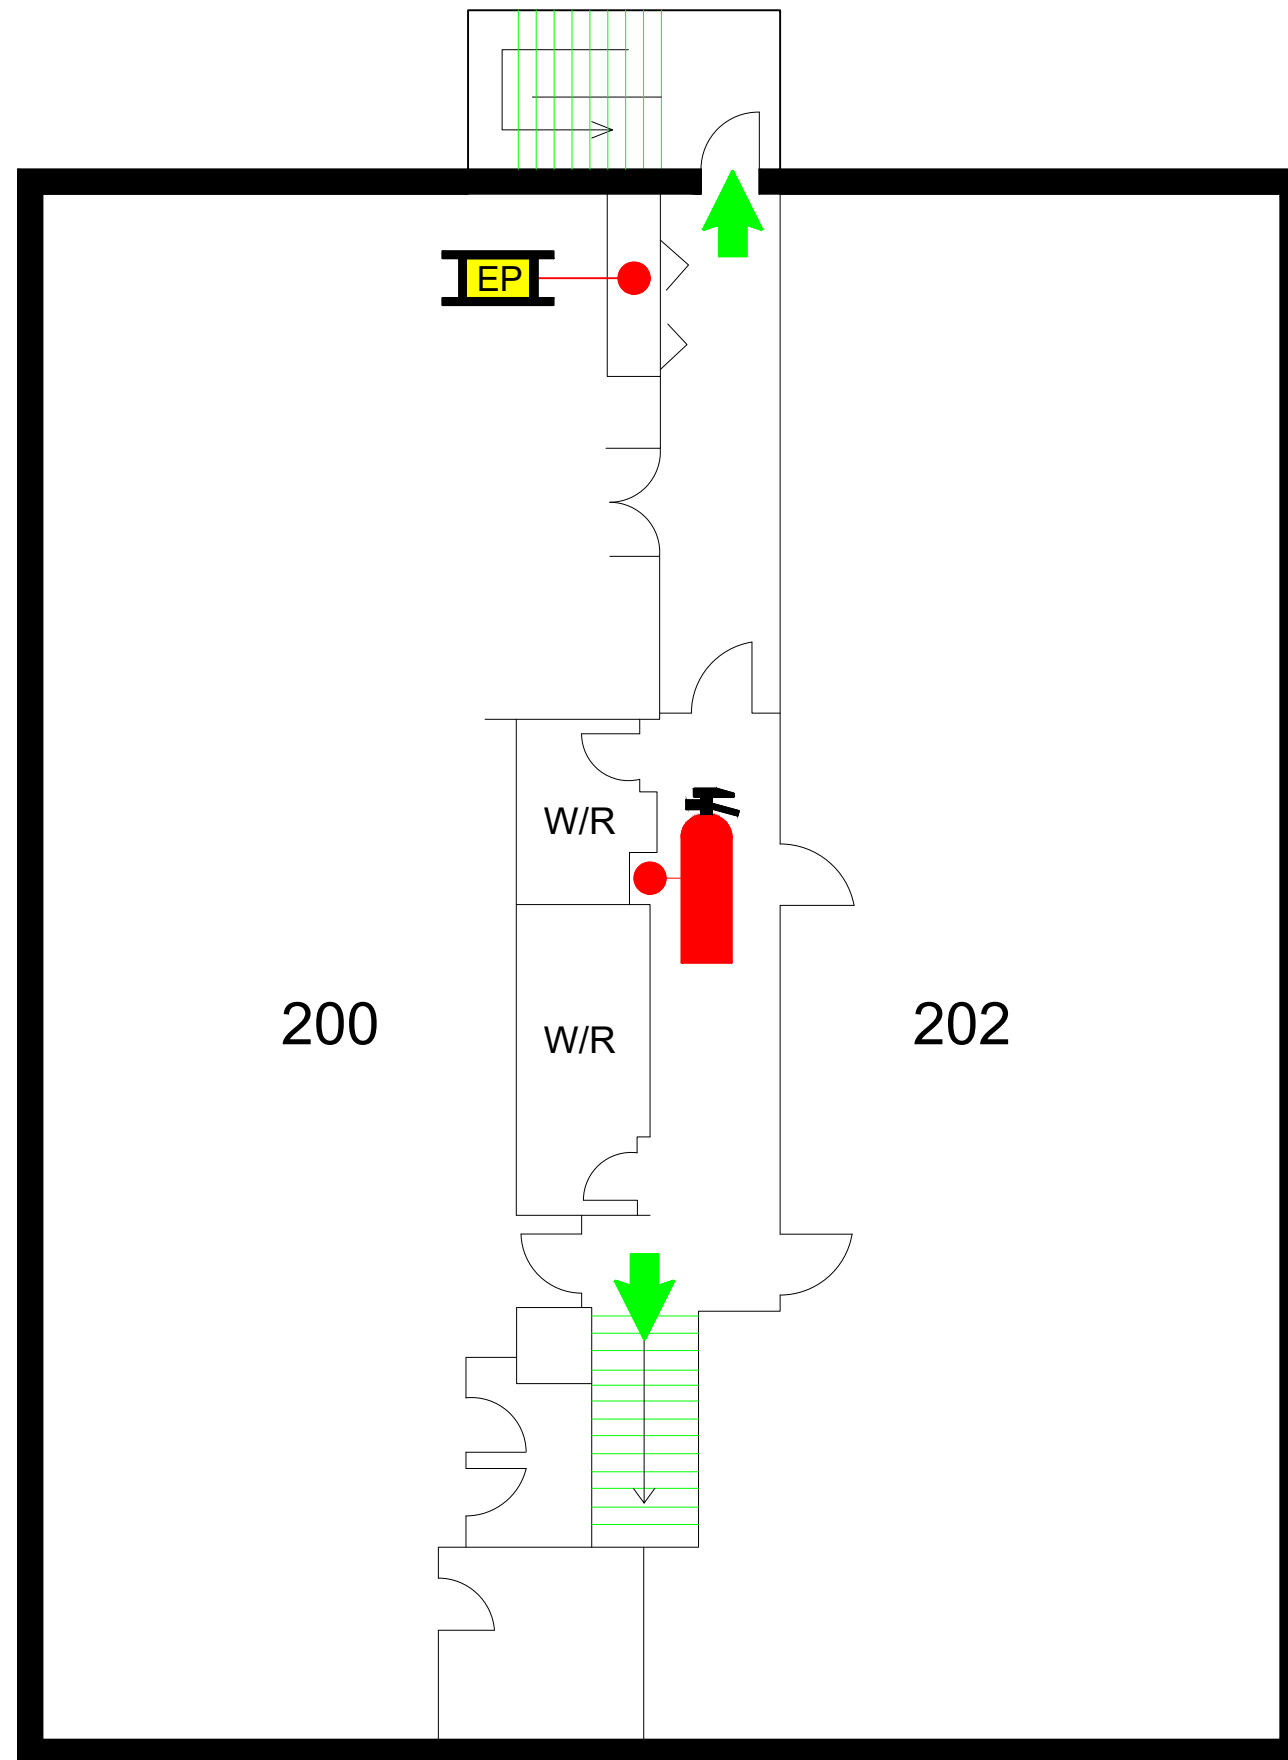

Name of Building  
 Address of Building,  
 West Vancouver, BC  
 Level 1 Floor Plan  
 Fire Safety Plan



<b>LEGEND</b>	
	Fire Exit
	Fire Extinguisher
	Electrical Panel



**Name of Building**  
**Address of Building,**  
**West Vancouver, BC**  
**Level 2 Floor Plan**  
**Fire Safety Plan**