



PIP#	<b>583</b>
MAP#	<b>E5</b>

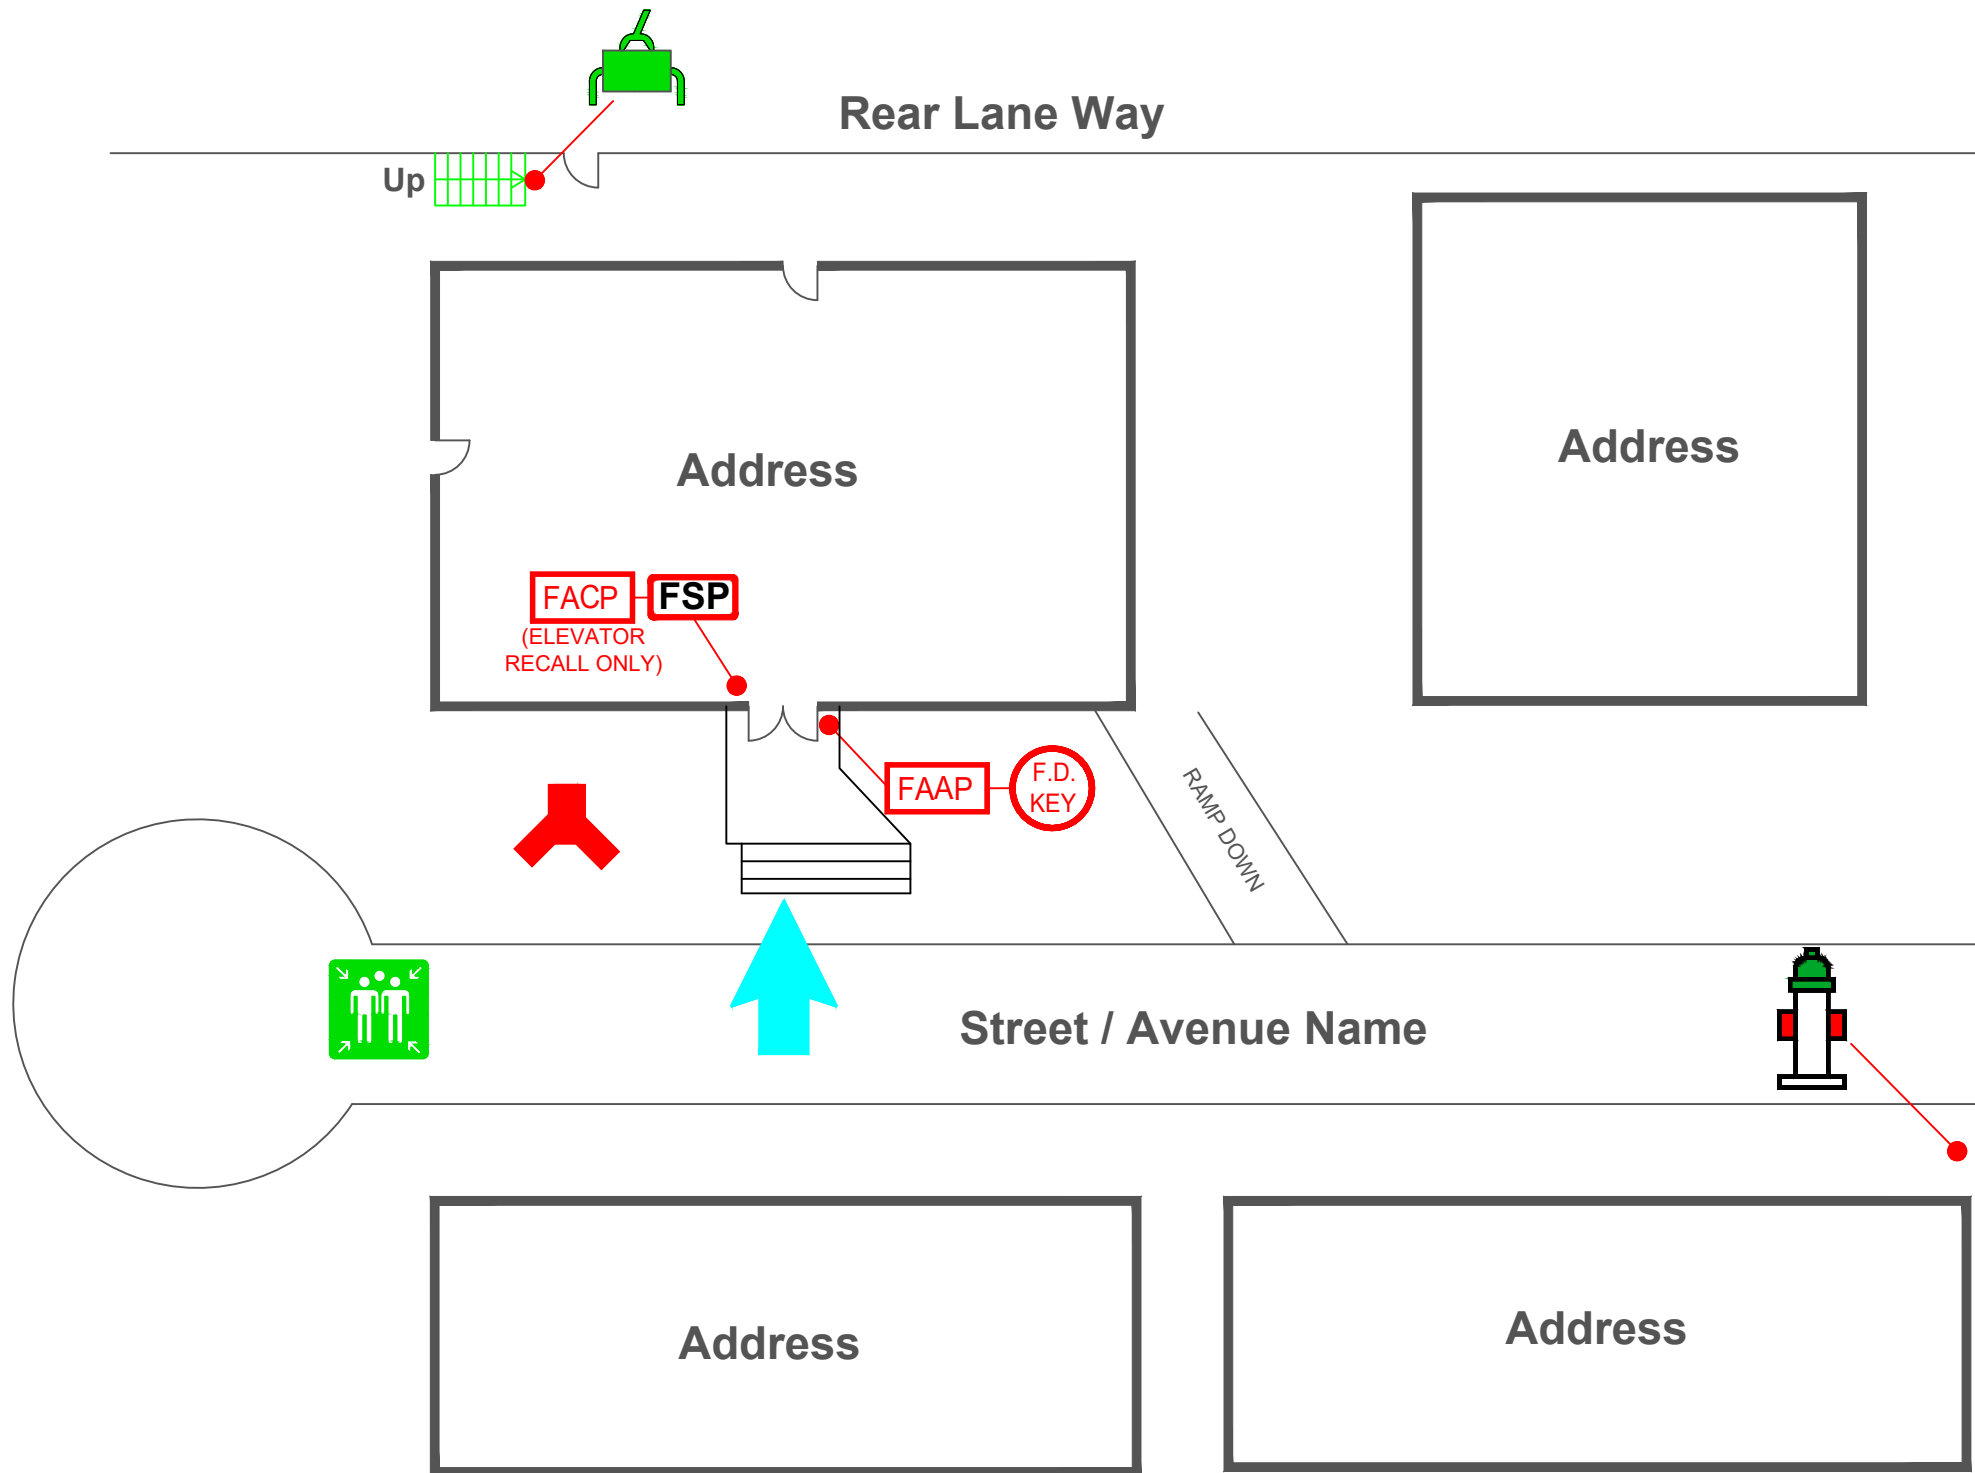

LEGEND	
	Fire Department Entry
	Fire Department Key Box
	Fire Alarm Annunciator Panel
	Fire Safety Plan
	Fire Alarm Control Plan
	Fire Department Connection
	Gas Shut Off
	City Fire Hydrant
	Assembly Area

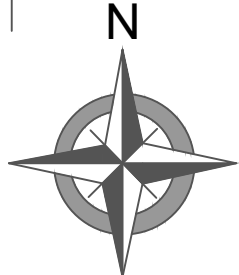







Street / Avenue Name





**Name of Building**  
**Address of Building,**  
**West Vancouver, BC**  
**Site Plan**  
**Pre-Incident Plan**

PIP#	<b>583</b>
MAP#	<b>E5</b>


### LEGEND

-  Fire Exit
-  Fire Alarm Control Panel
-  Electrical Shut Off
-  Water Shut Off
-  Sprinkler Shut Off
-  Overhead Gate
-  Firefighter Elevator
-  Elevator

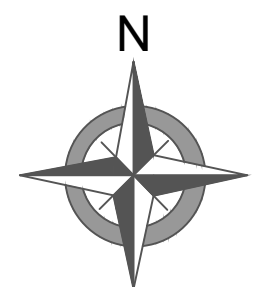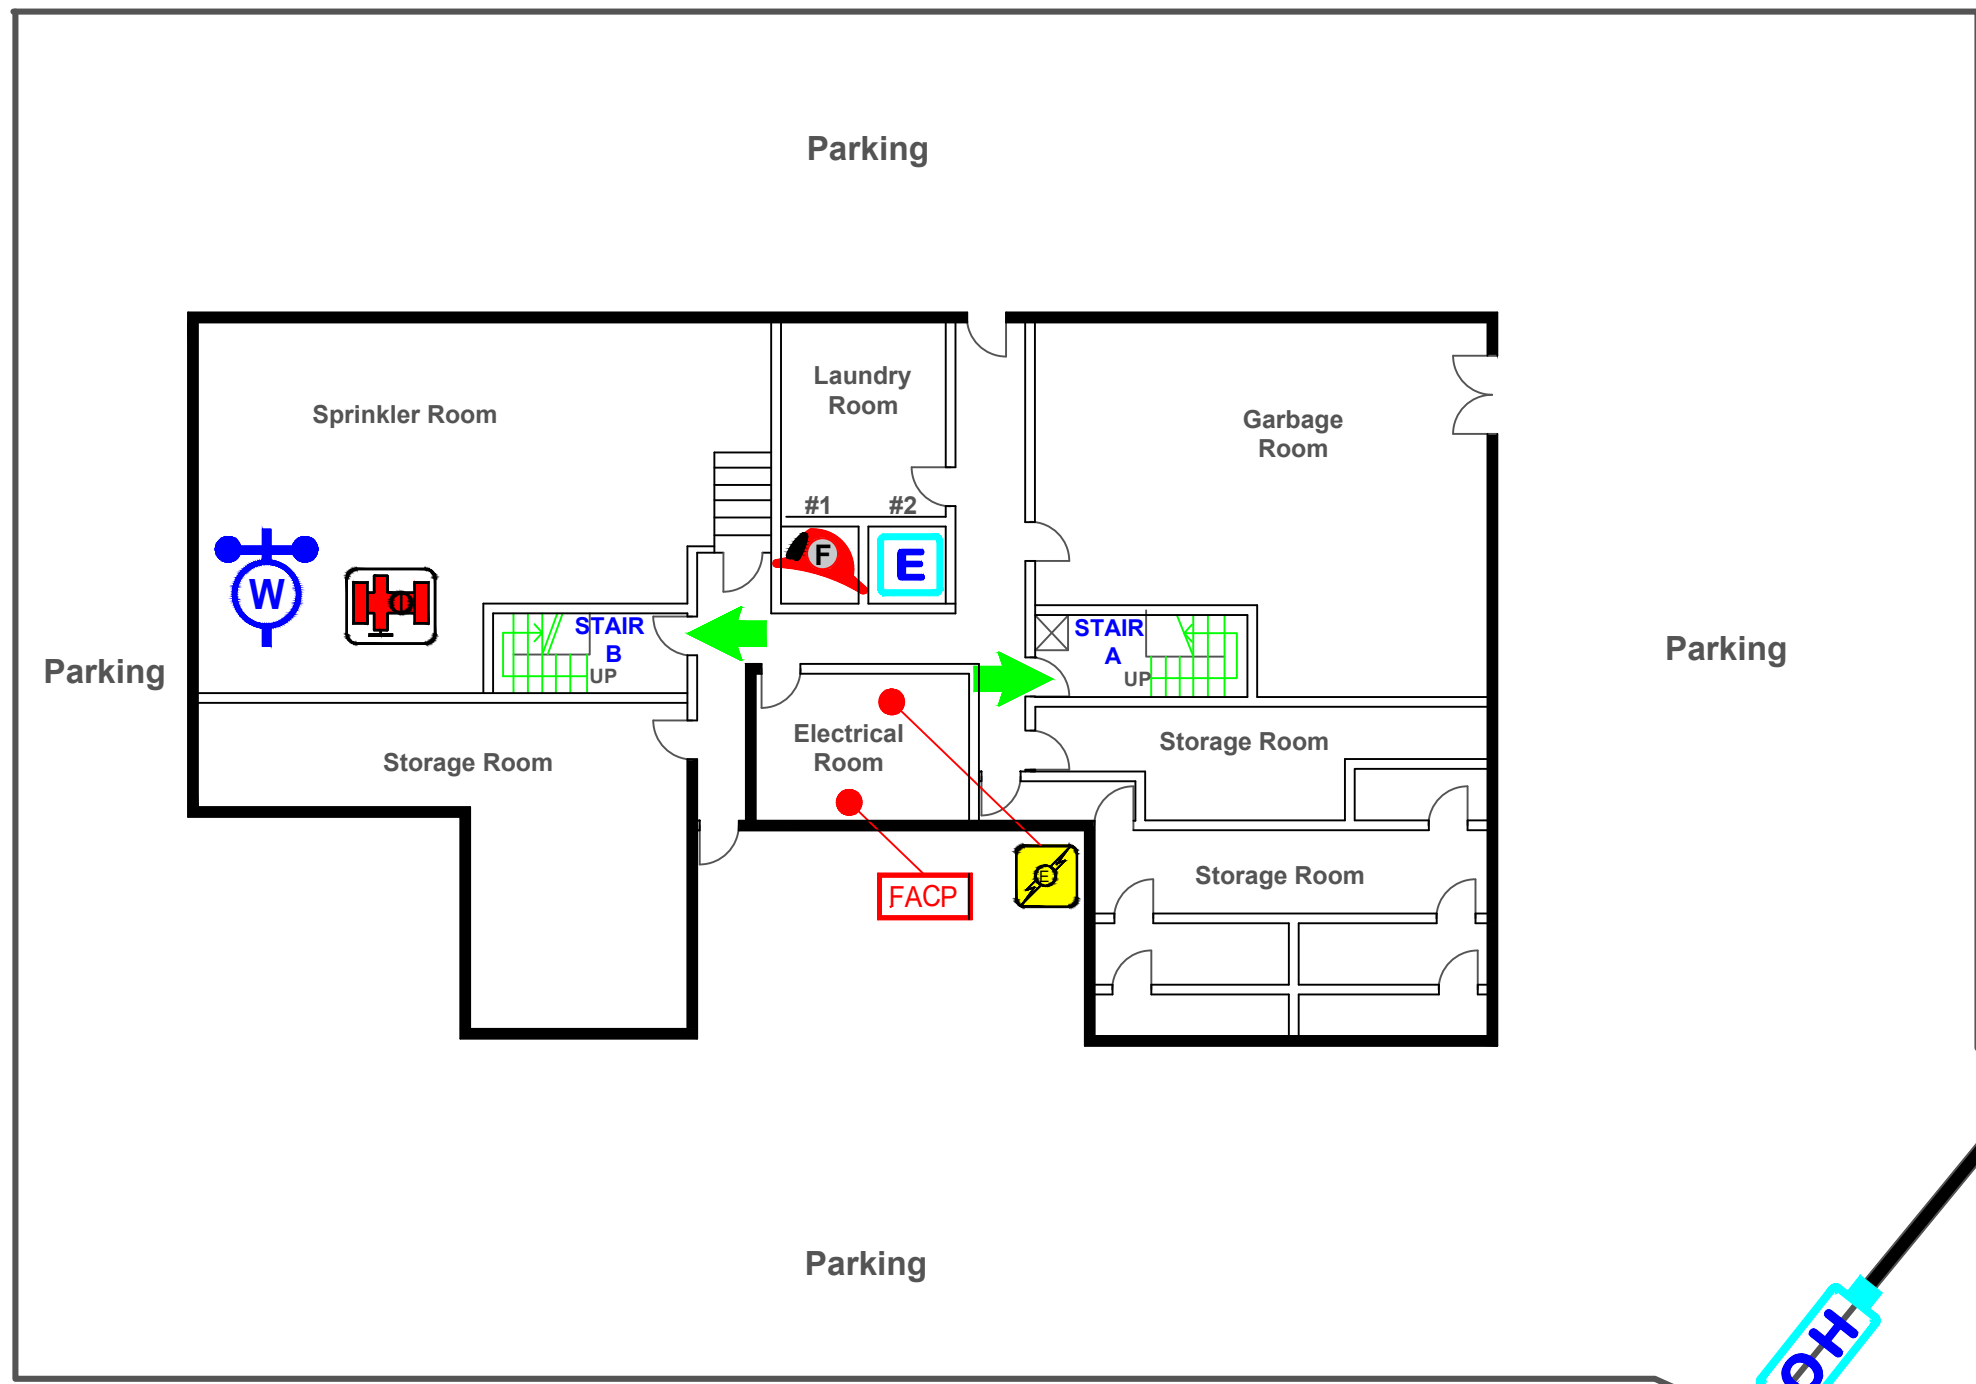

**Name of Building**  
**Address of Building,**  
**West Vancouver, BC**  
**Basement / Parkade Level Floor Plan**  
**Pre-Incident Plan**


PIP#	<b>583</b>
MAP#	<b>E5</b>

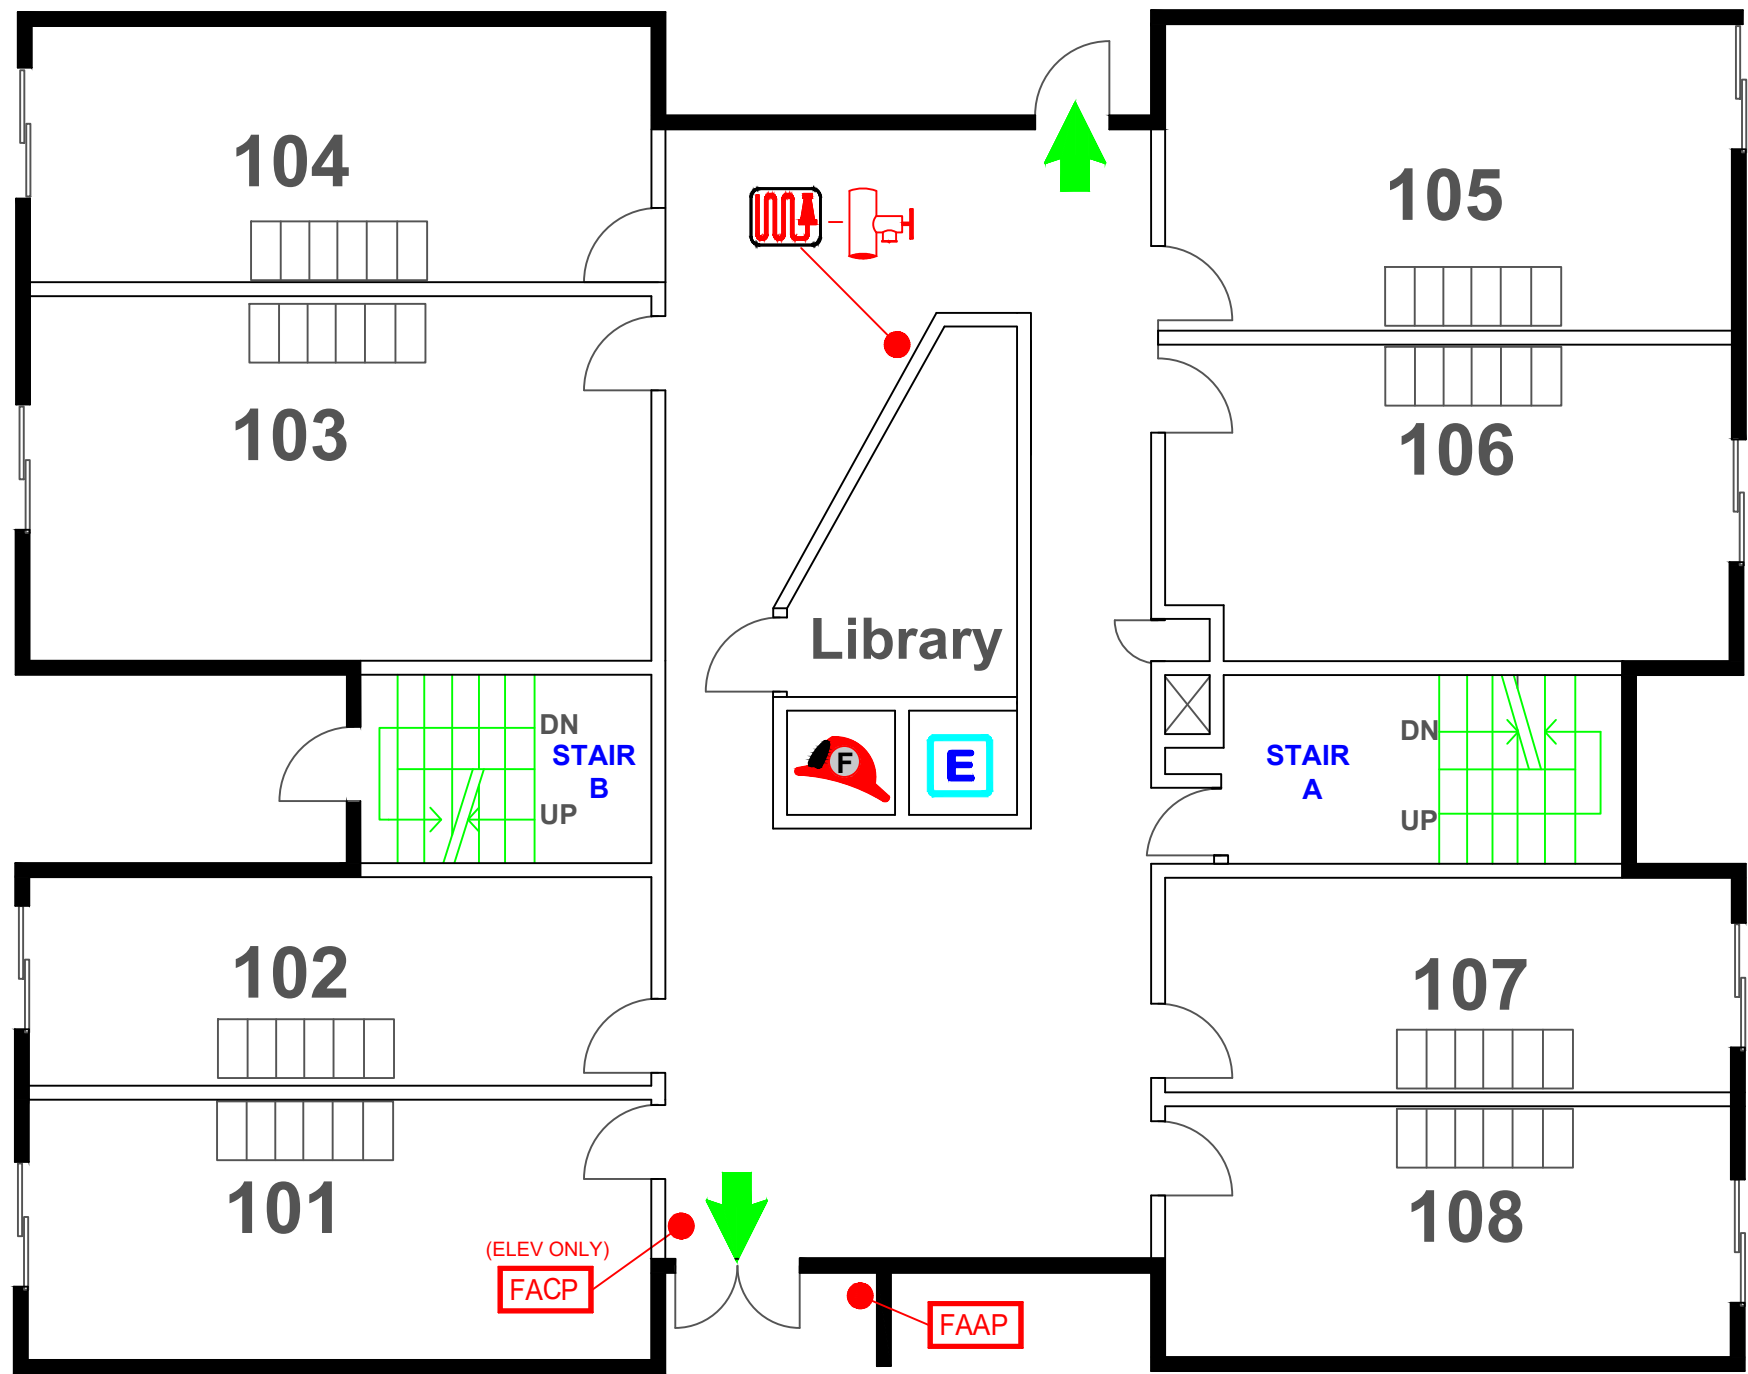

### LEGEND


-  Fire Exit
-  Fire Hose
-  Standpipe
-  Fire Alarm Annunciator Panel
-  Fire Alarm Control Panel
-  Fire Fighter Elevator
-  Elevator

ALL SUITES ARE  
2 STOREYS

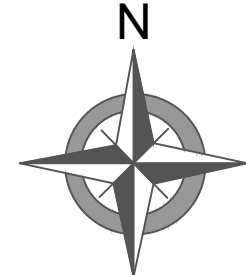



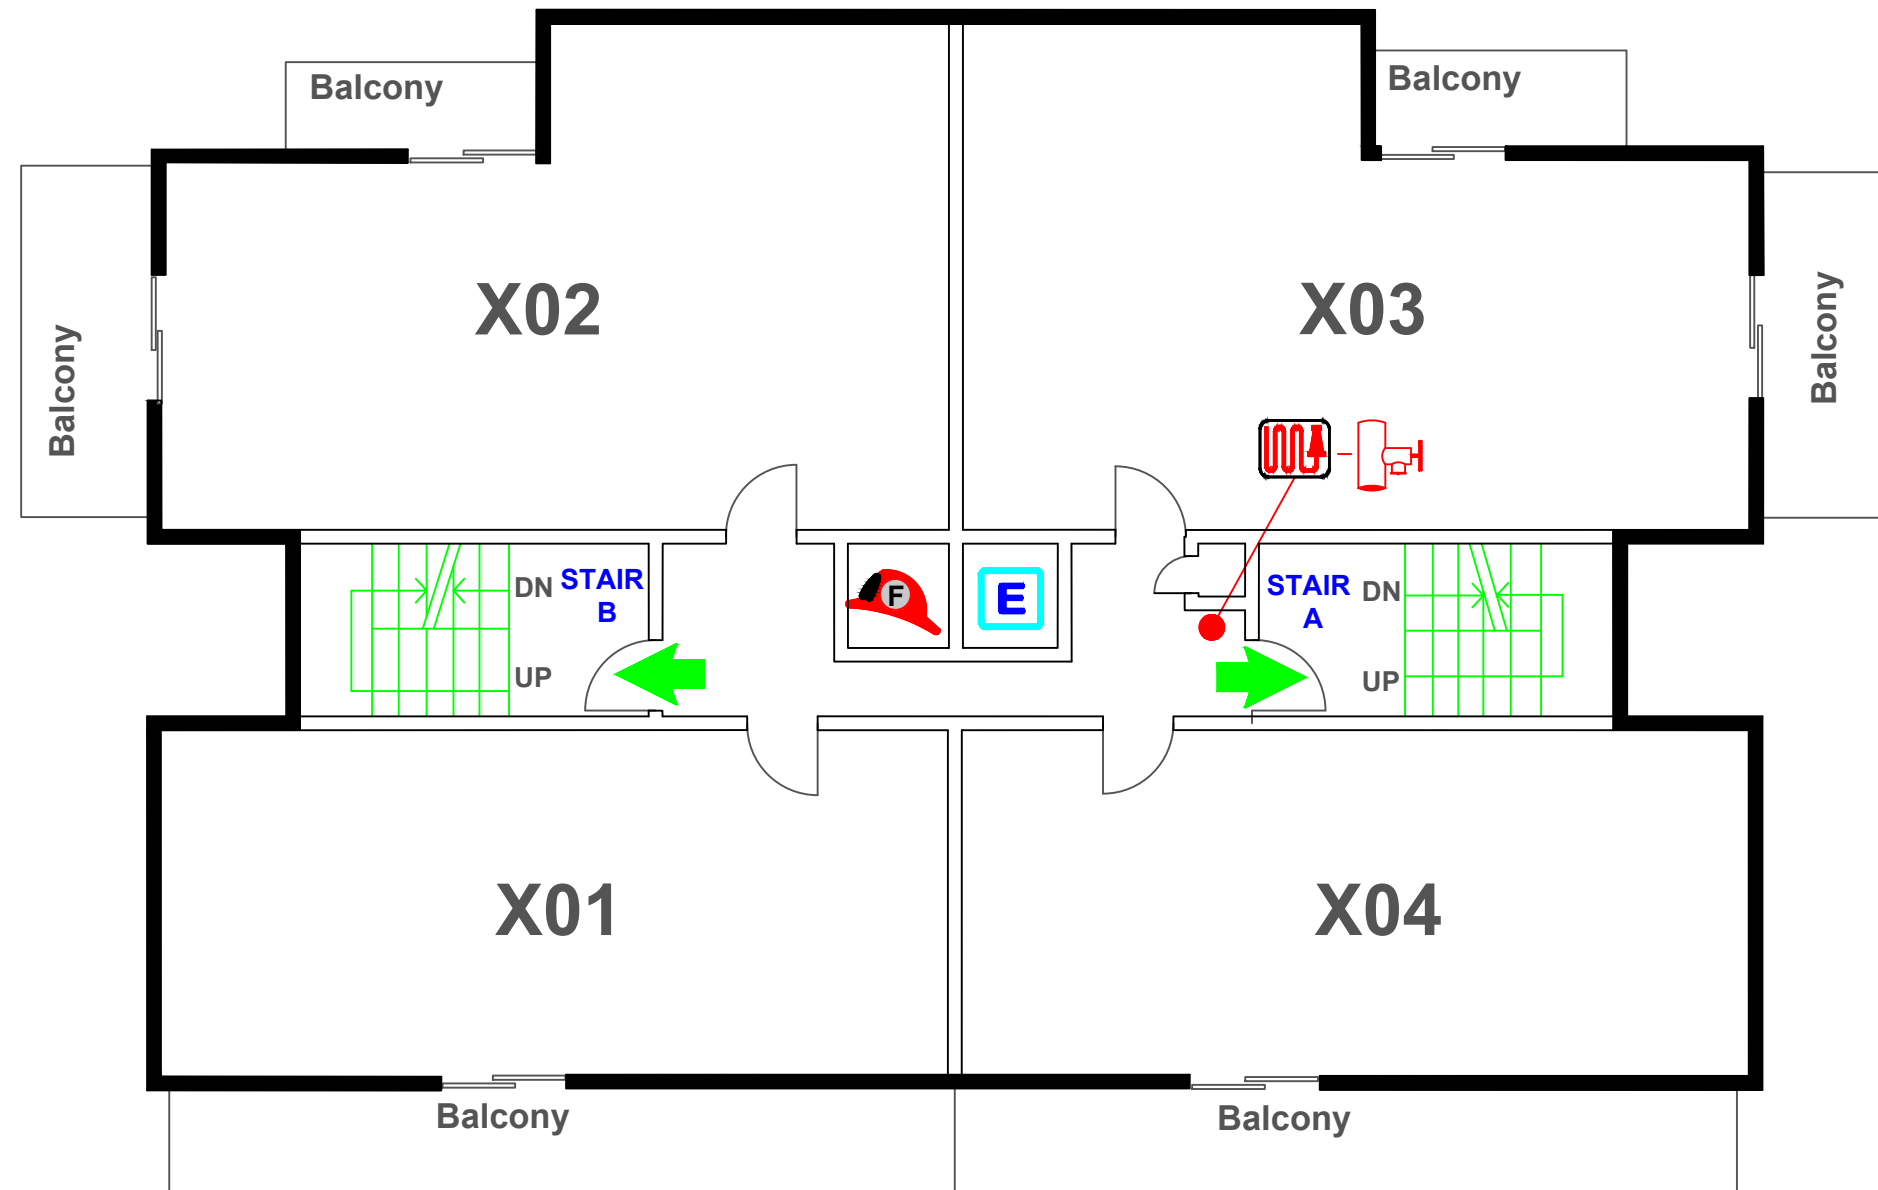


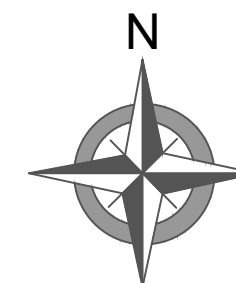
Name of Building  
Address of Building,  
West Vancouver, BC  
Level 1 Floor Plan  
Pre-Incident Plan

PIP#	<b>583</b>
MAP#	<b>E5</b>



**LEGEND**

-  Fire Exit
-  Fire Hose
-  Standpipe
-  Firefighter Elevator
-  Elevator




Name of Building  
 Address of Building,  
 West Vancouver, BC  
 Typical Levels (3-9) Floor Plan  
 Pre-Incident Plan


PIP#	<b>583</b>
MAP#	<b>E5</b>

**LEGEND**

-  Fire Exit
-  Fire Hose
-  Standpipe
-  Firefighter Elevator
-  Elevator

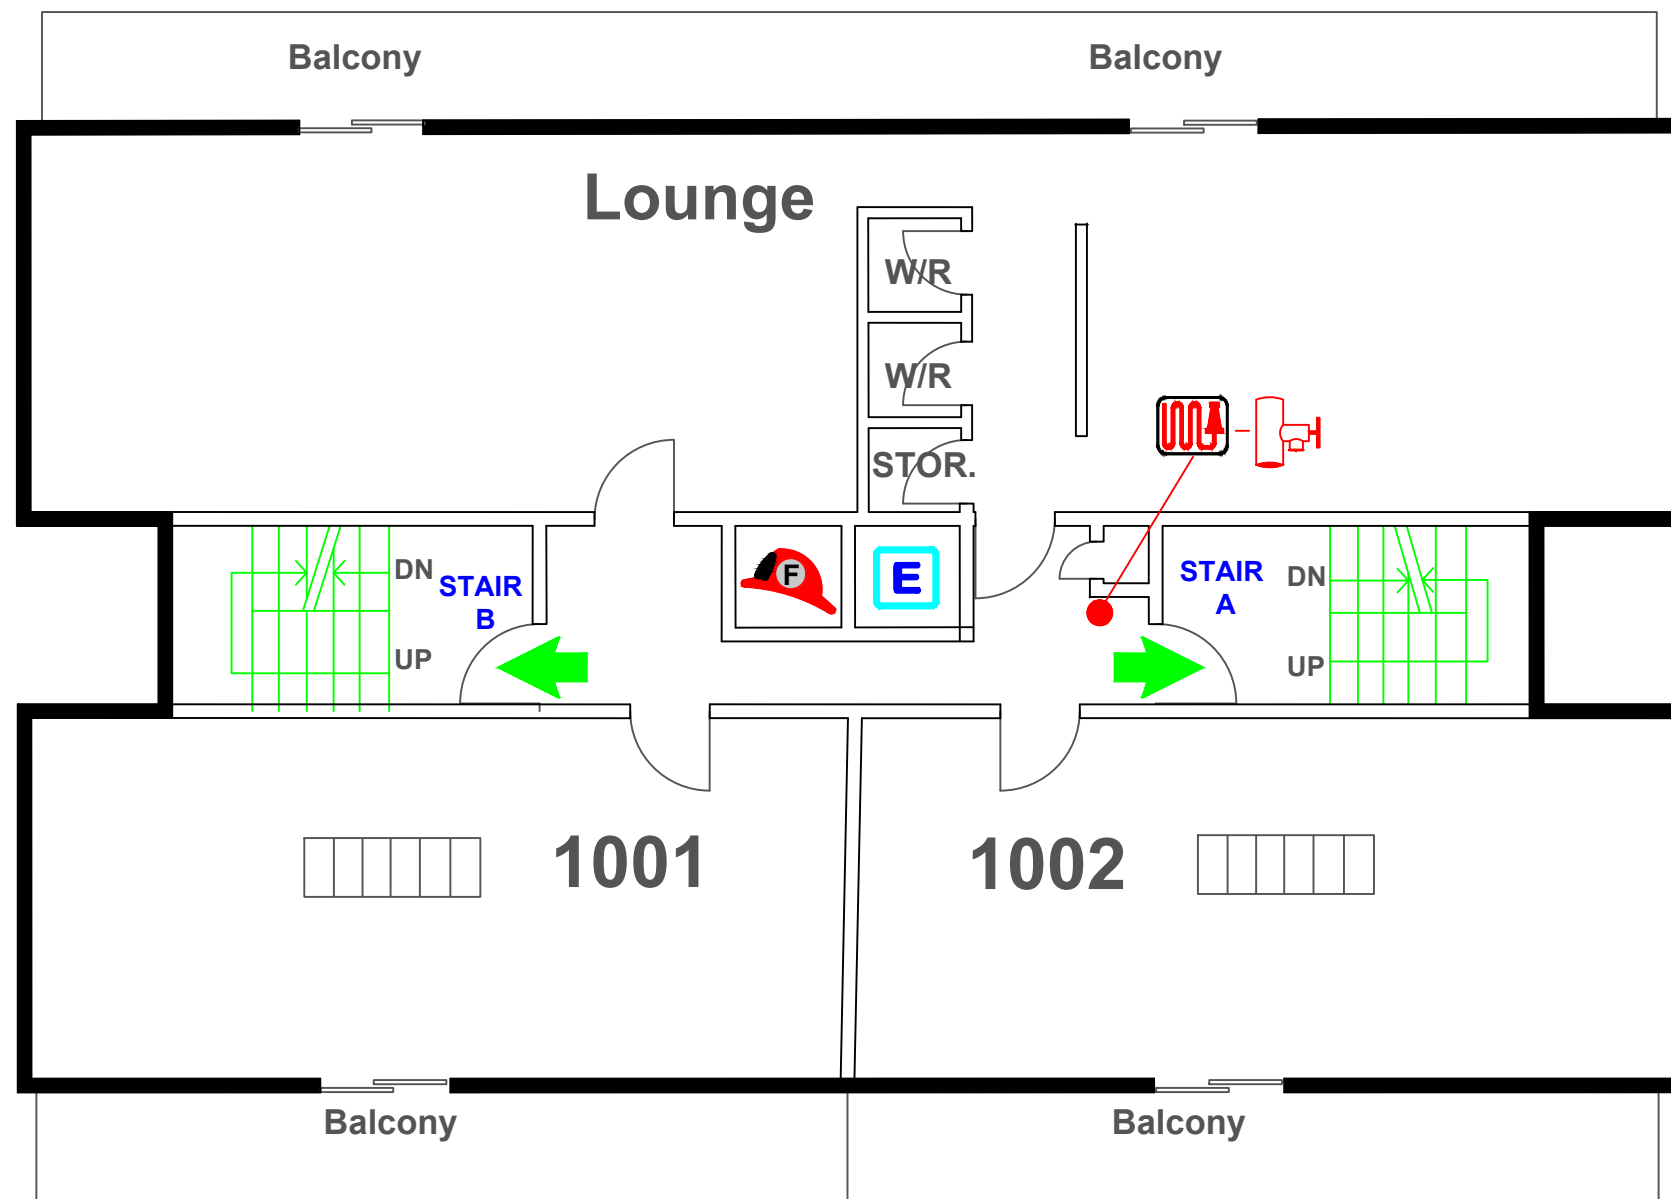


**BOTH SUITES ARE  
2 STOREYS**

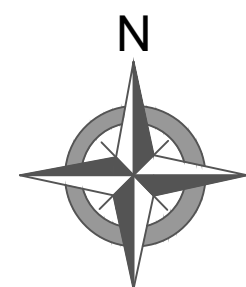


Name of Building  
Address of Building,  
West Vancouver, BC  
Level 10 Floor Plan  
Pre-Incident Plan

PIP#	<b>583</b>
MAP#	<b>E5</b>

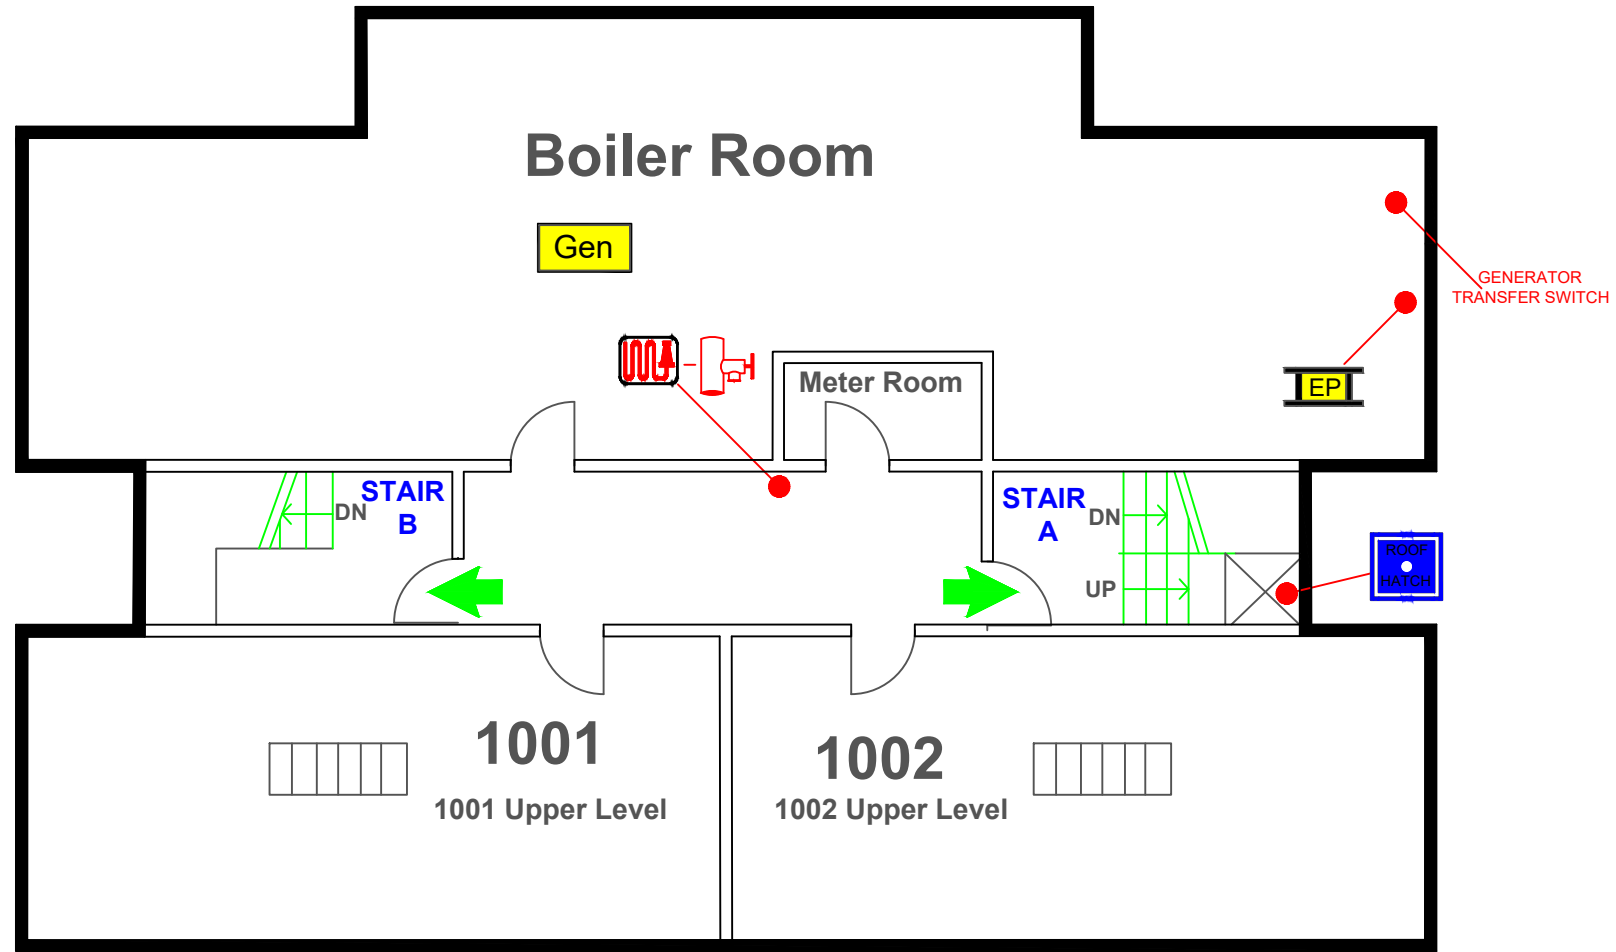

<b>LEGEND</b>	
	Fire Exit
	Fire Hose
	Standpipe
	Emergency Generator
	Electrical Panel
	Roof Hatch

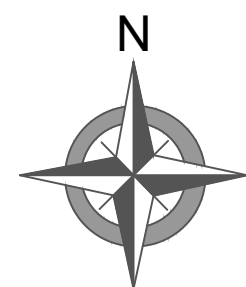

Name of Building  
 Address of Building,  
 West Vancouver, BC  
 Level 11 Floor Plan  
 Pre-Incident Plan