











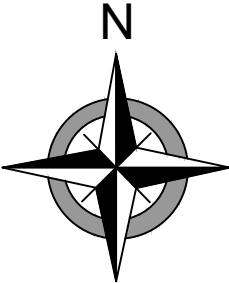
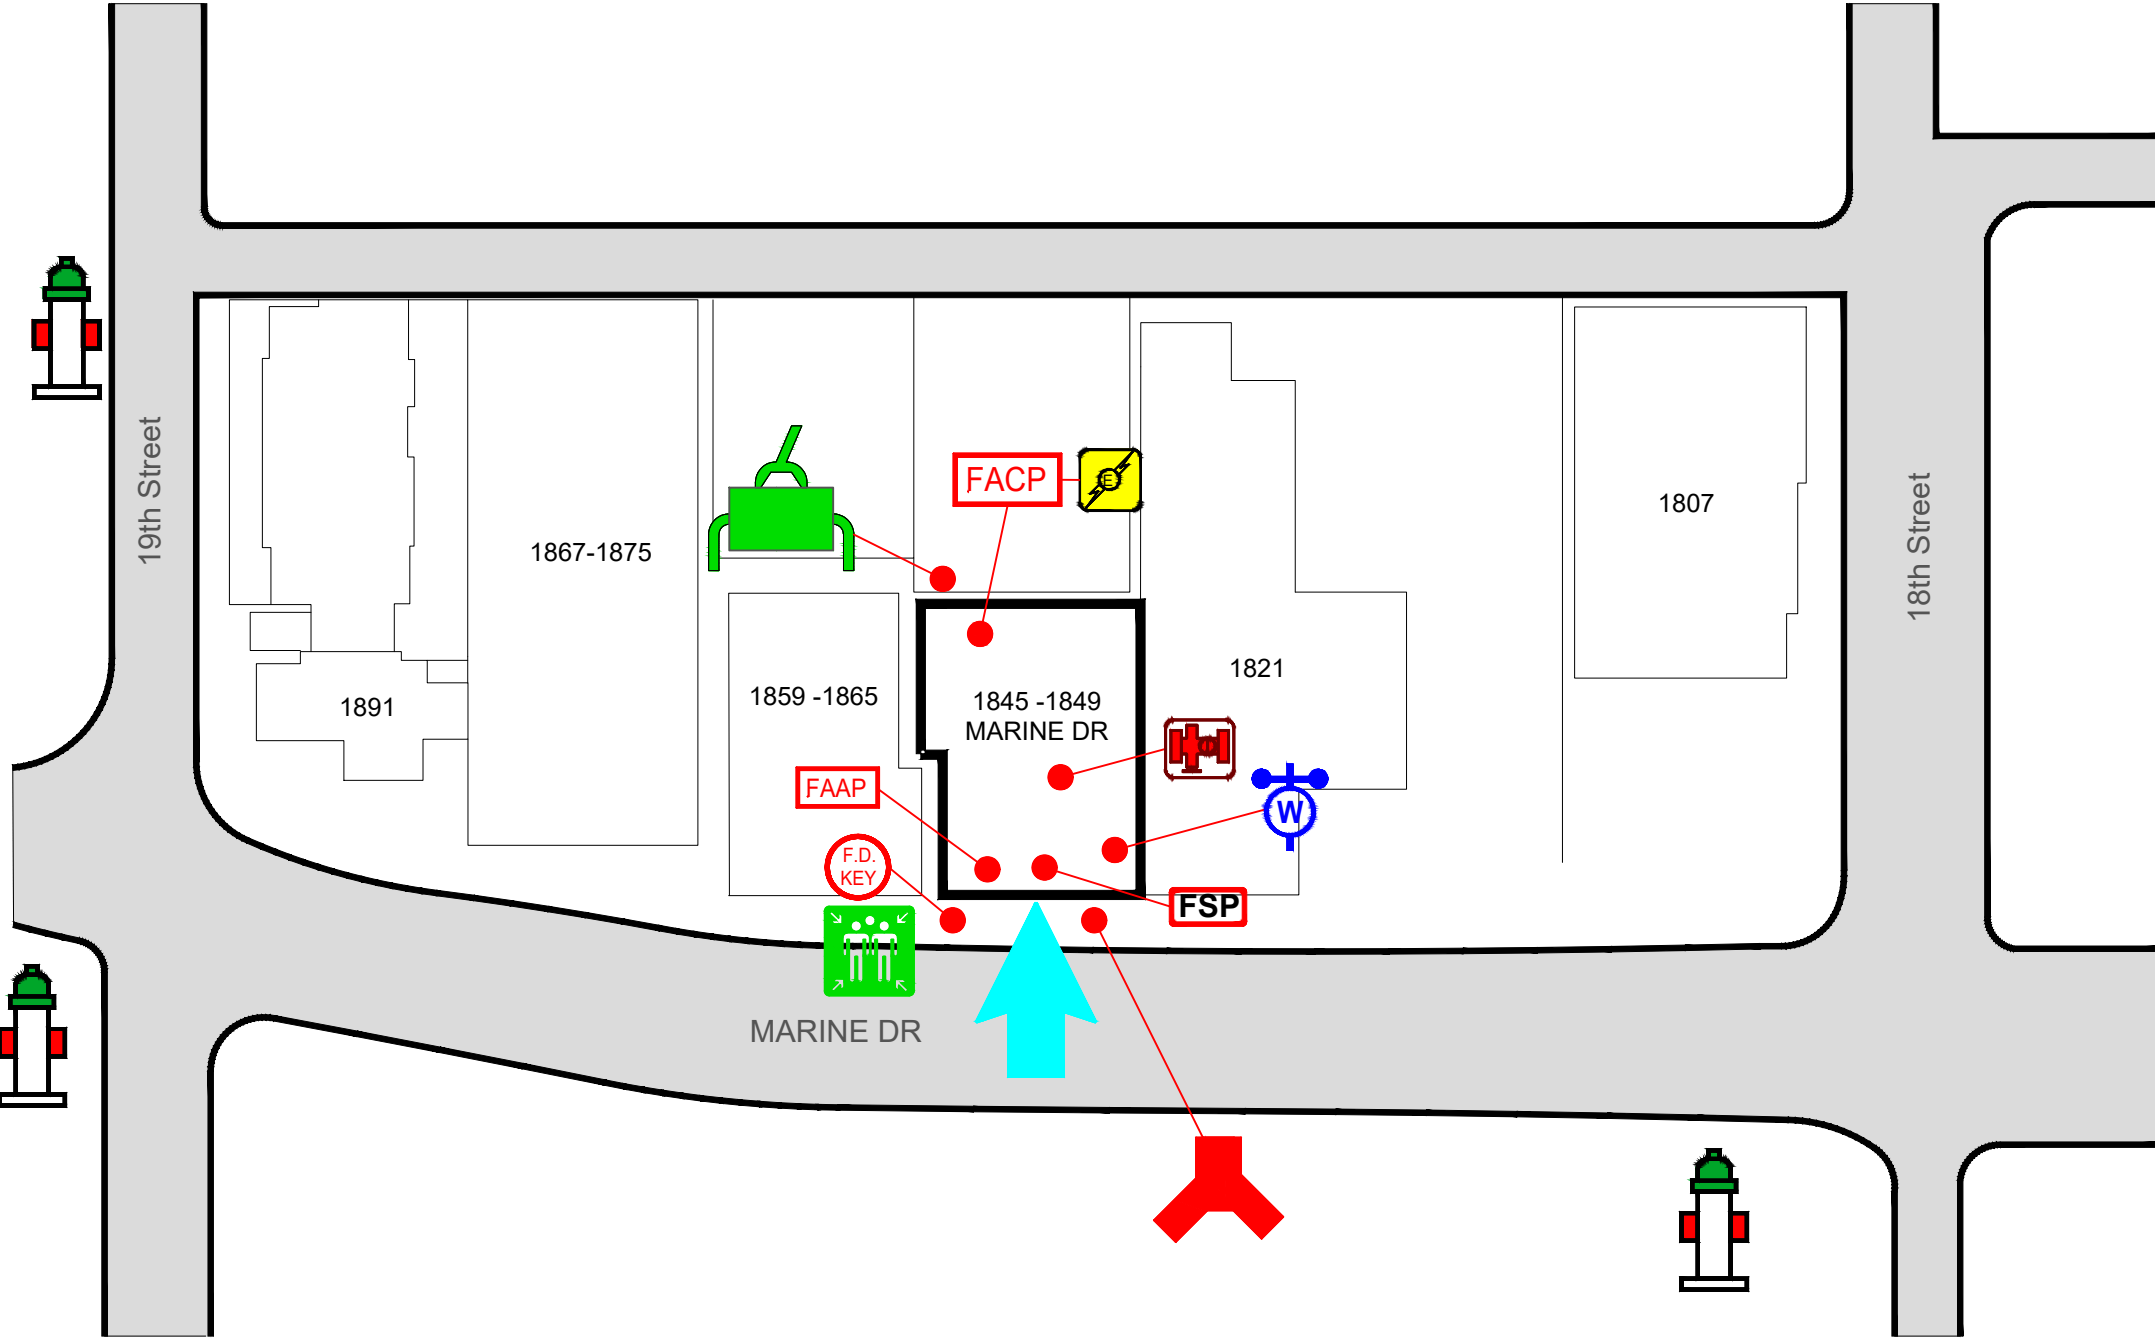


PIP#	1519
MAP#	F4

**LEGEND**


-  Fire Department Entry
-  Fire Alarm Annunciator Panel
-  Fire Safety Plan
-  Fire Alarm Control Panel
-  Electrical Shut Off
-  Water Shut Off
-  Sprinkler Shut Off
-  Fire Department Key Box
-  Fire Department Connection
-  Gas Shut Off
-  Fire Hydrant
-  Assembly Area

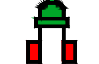


Name of Building  
 Address of Building,  
 West Vancouver, BC  
 Site Plan  
 Pre-Incident Plan



PIP#	1519
MAP#	F4

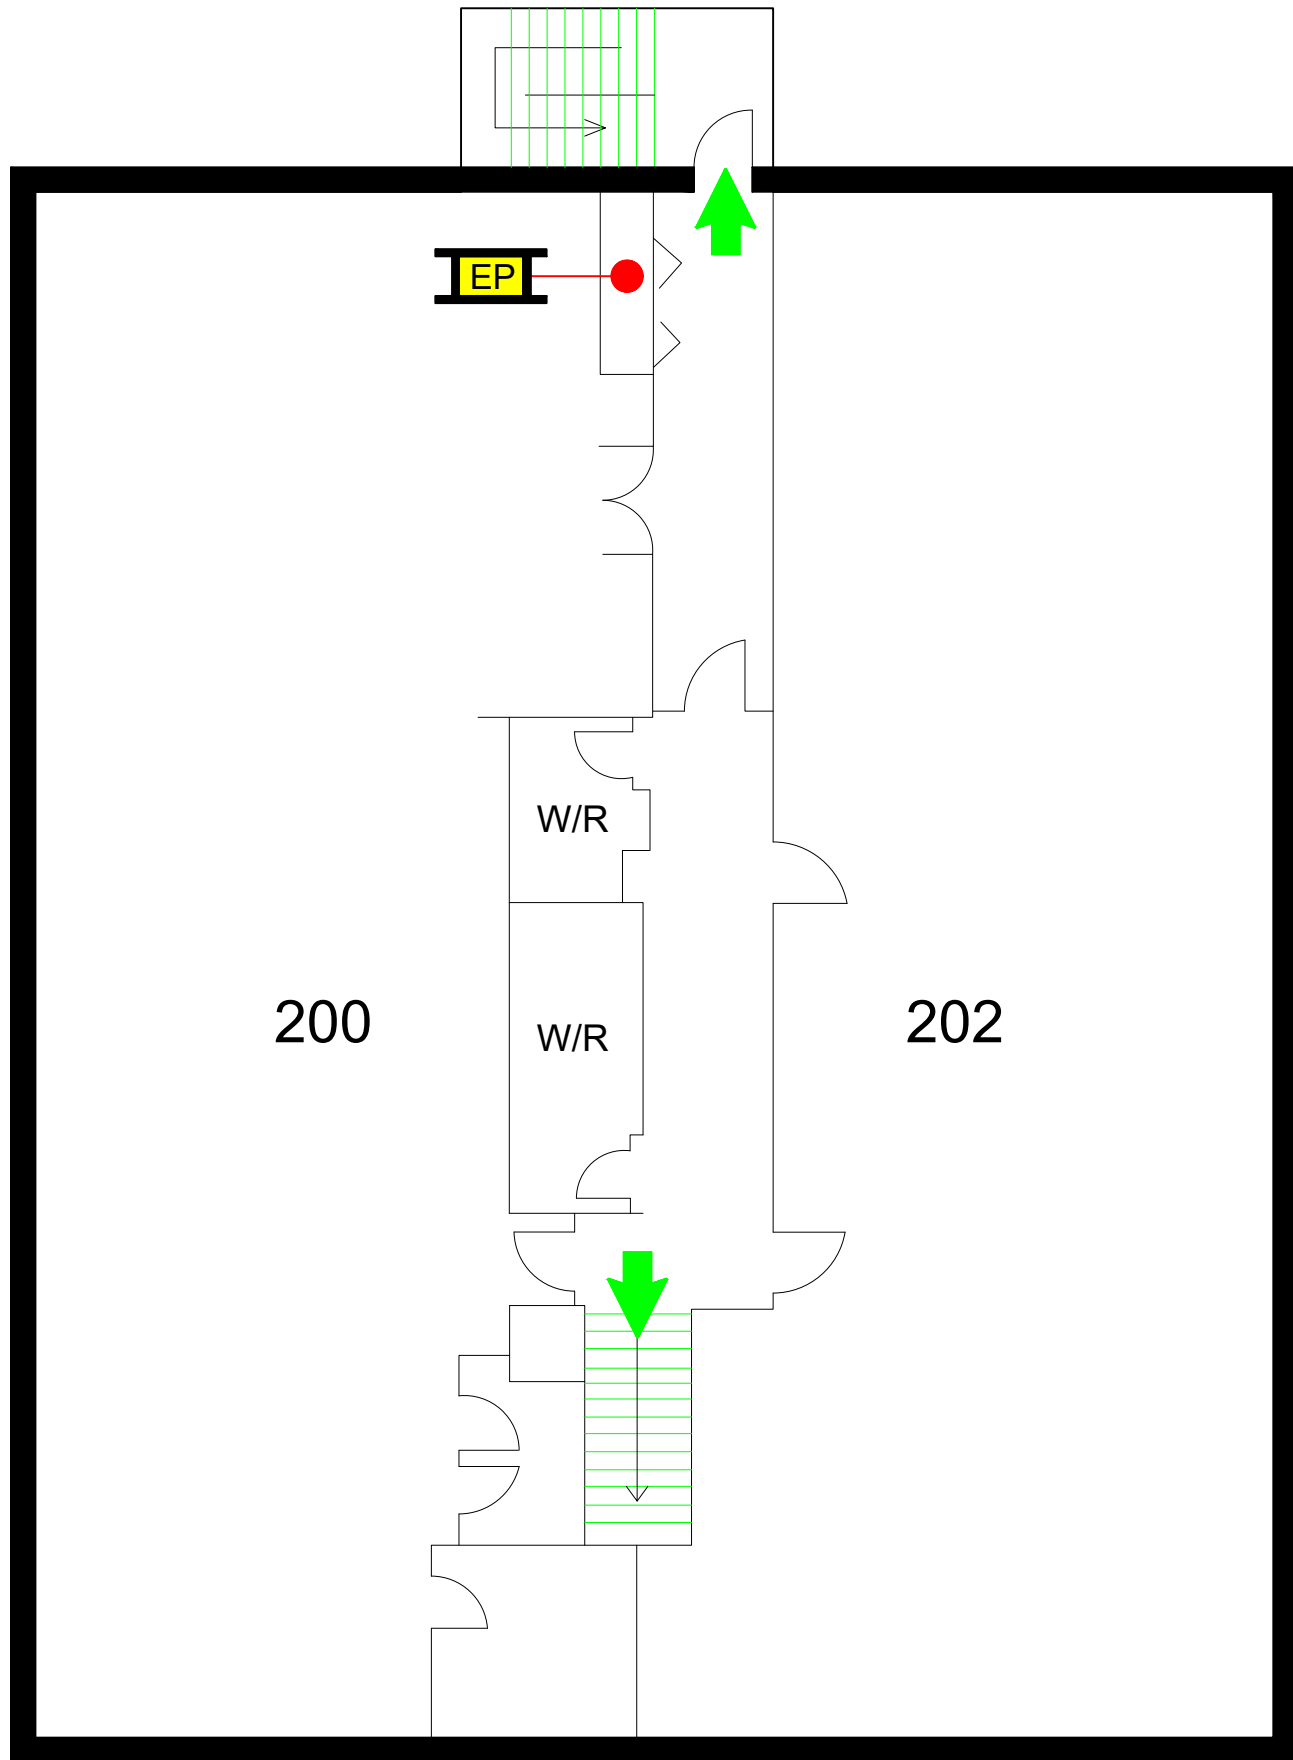

<i>LEGEND</i>	
	Fire Exit
	Electrical Panel

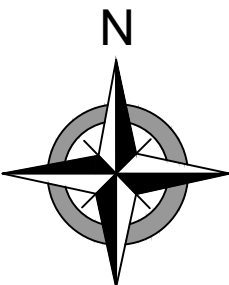

Name of Building  
 Address of Building,  
 West Vancouver, BC  
 Level 2 Floor Plan  
 Pre-Incident Plan