


REVISIONS AND ISSUES


NO.	DATE	DESCRIPTION
1	16-10-11	ISSUED FOR DP FOR SUBDIVISION
2	17-4-13	ISSUED FOR DP FOR SUBDIVISION
3	17-8-18	ISSUED FOR DP FOR SUBDIVISION

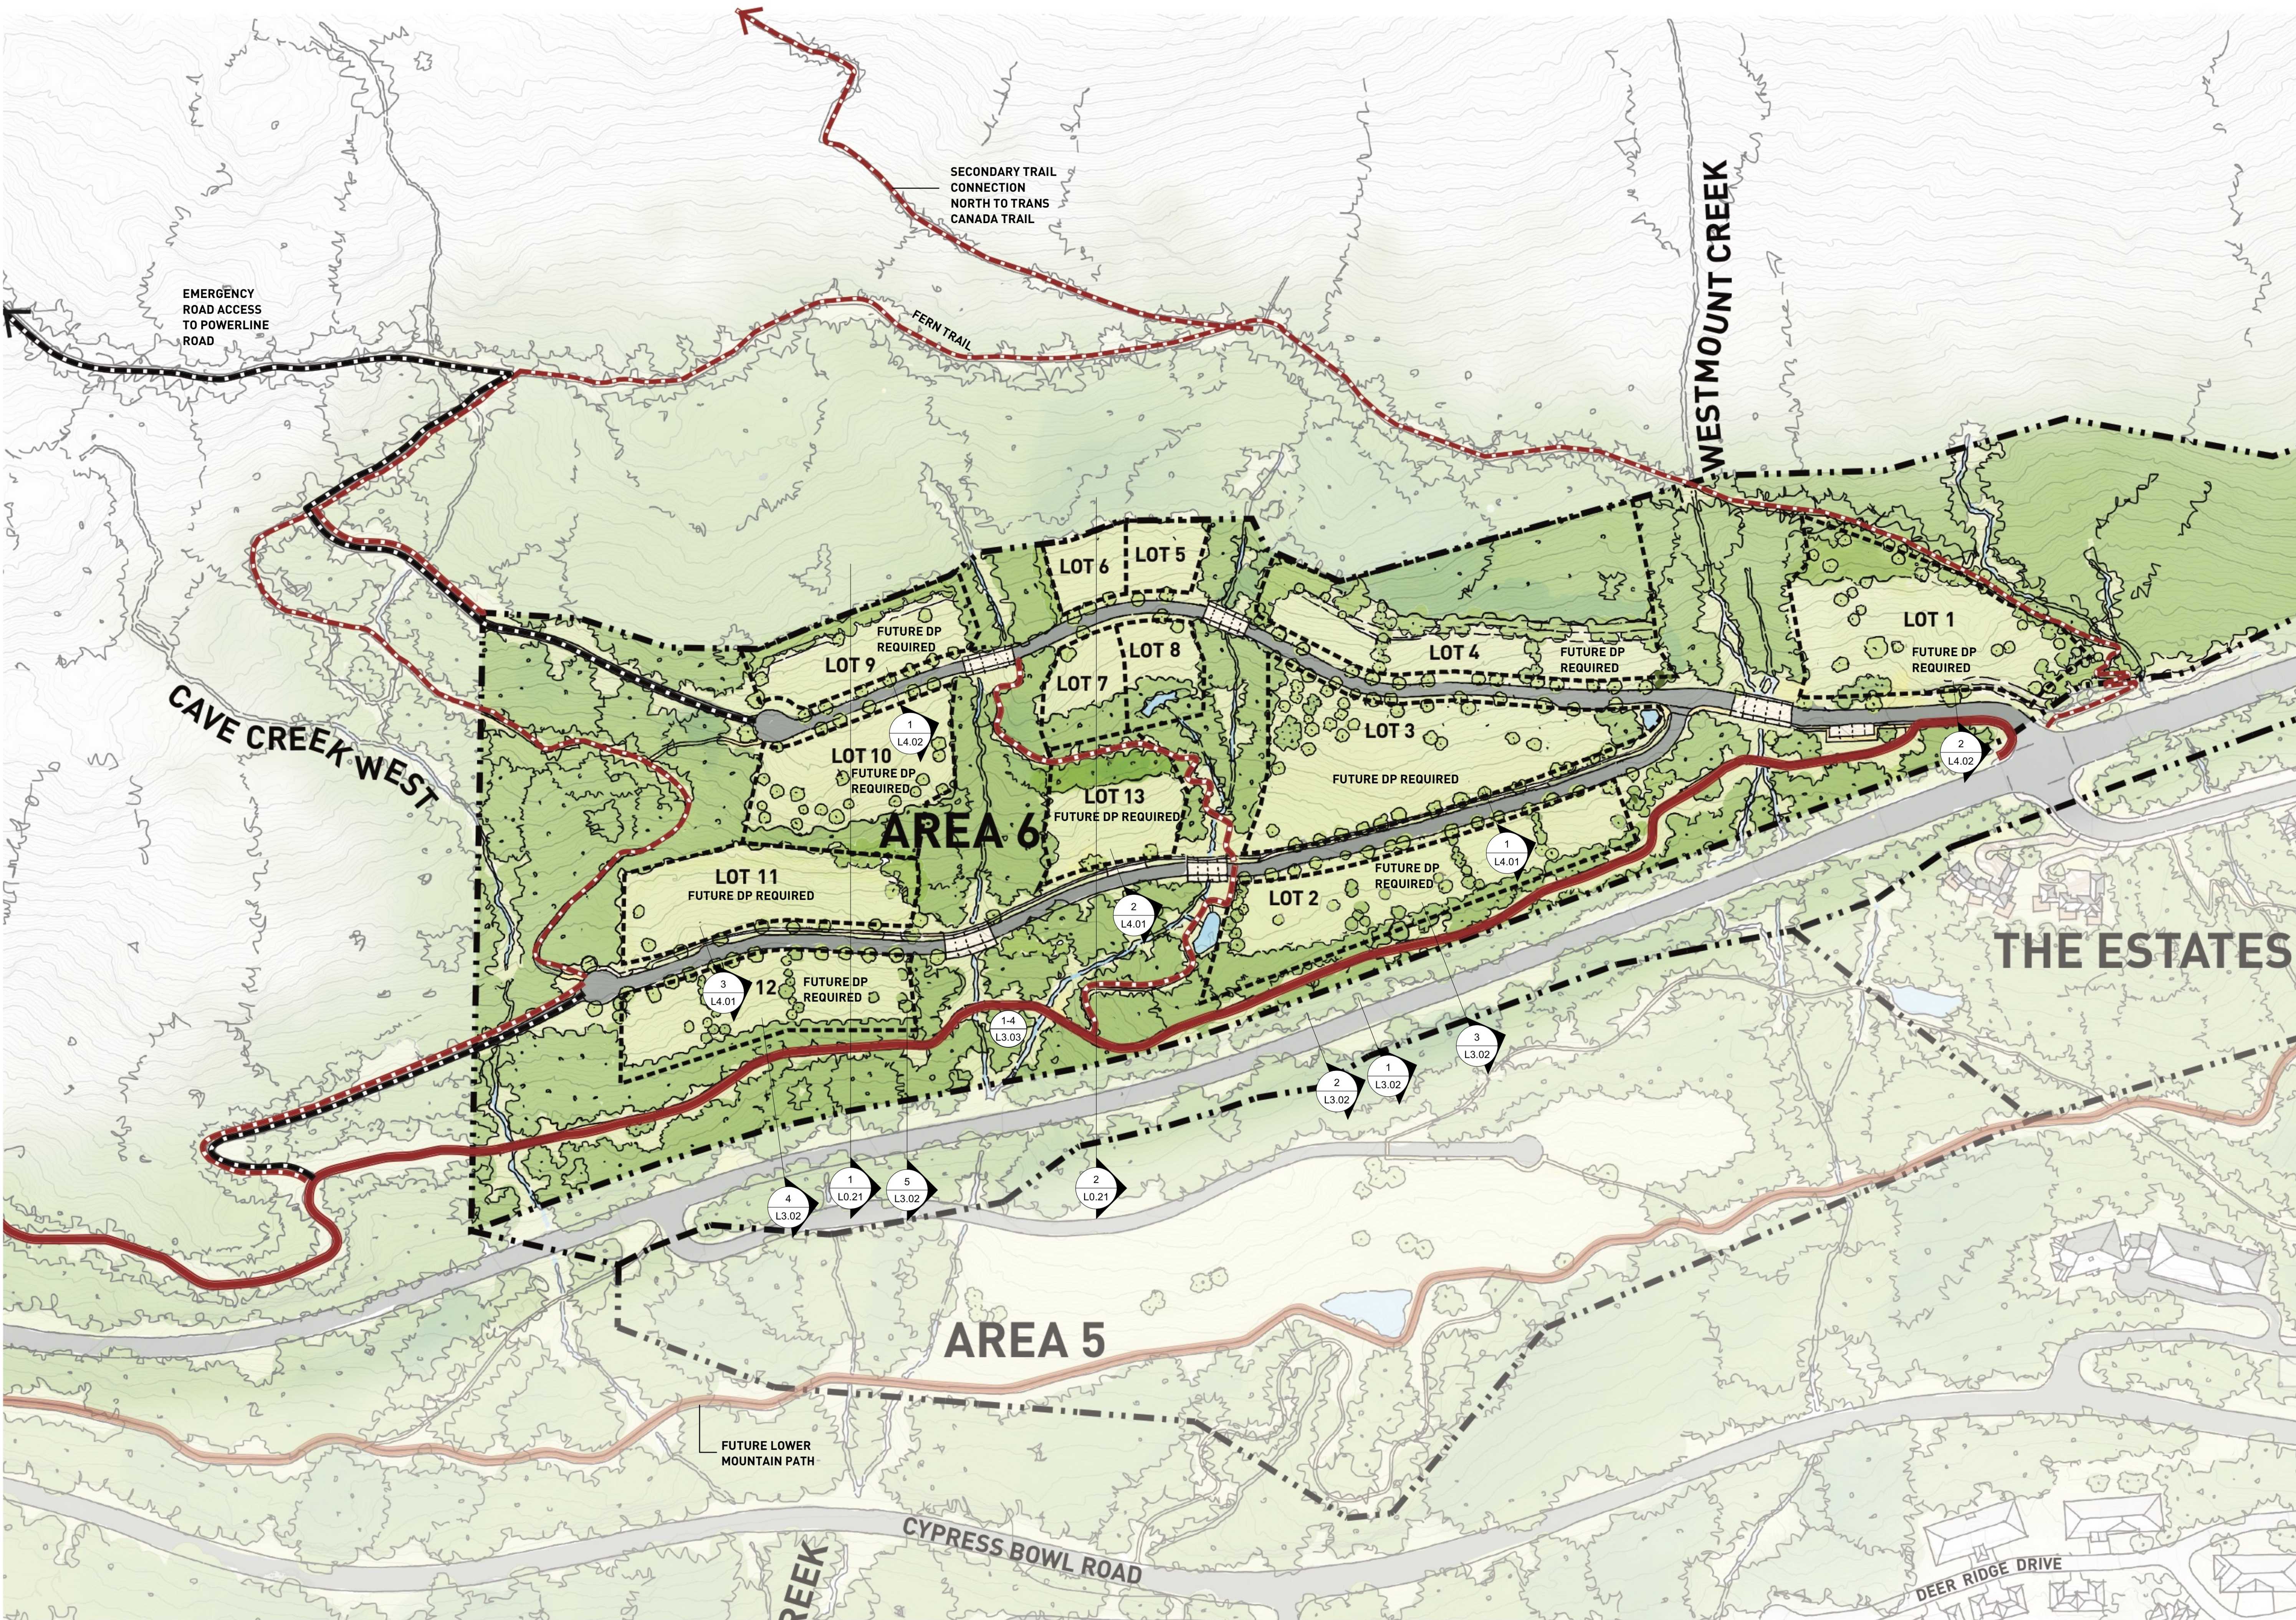

PROJECT  
**RODGERS CREEK AREA 6**

DRAWING TITLE  
**ILLUSTRATIVE  
 CONCEPT PLAN**

Copyright: All rights reserved. Reproduction in whole or in part is prohibited. This drawing is an instrument of service in the property of the Consultant and may not be used in any way without the written permission of this office.

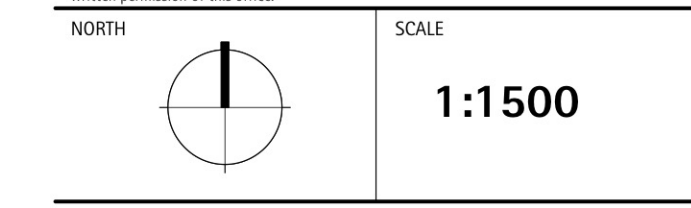

PROJECT NO.	15081
DATE	2017/04/12
FILE NAME	15081 PLAN .vwx
PLOTTED	17-8-18
DRAWN	JO
REVIEWED	JW

DRAWING

**L0.01**