

209-828 Harbourside Dr.  
North Vancouver  
British Columbia  
Canada V7P 3R9  
tel 604-966-9183  
fax 604-966-7320

revision:  
1.

comments:

PROJECT:  
**TILBY / SHAFFNER  
RESIDENCE**  
4768 The Highway  
West Vancouver, BC

TYPE:  
**CONCEPTUAL  
LANDSCAPE LAYOUT**

DATE:  
15 FEBRUARY 2015  
SCALE:  
1/8" = 1'-0"

PROJECT:  
12.045  
SHEET NO:  
L1 of 3



STONE WALL "RUIN"




"OLD ORCHARD"



GRAVEL DRIVE w/ STONE EDGE



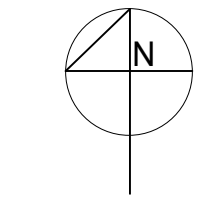

209-828 Harbourside Dr.  
North Vancouver  
British Columbia  
Canada V7P 3R9  
tel 604-966-9183  
fax 604-966-7320

1.


comments:

PROJECT:  
TILBY / SHAFFNER  
RESIDENCE  
4768 The Highway  
West Vancouver, BC

DATE:  
CONCEPTUAL  
PLANTING PLAN


SCALE:  
1/8" = 1'-0"

DATE:  
12.045  
DRAWN BY:  
L2 of 3

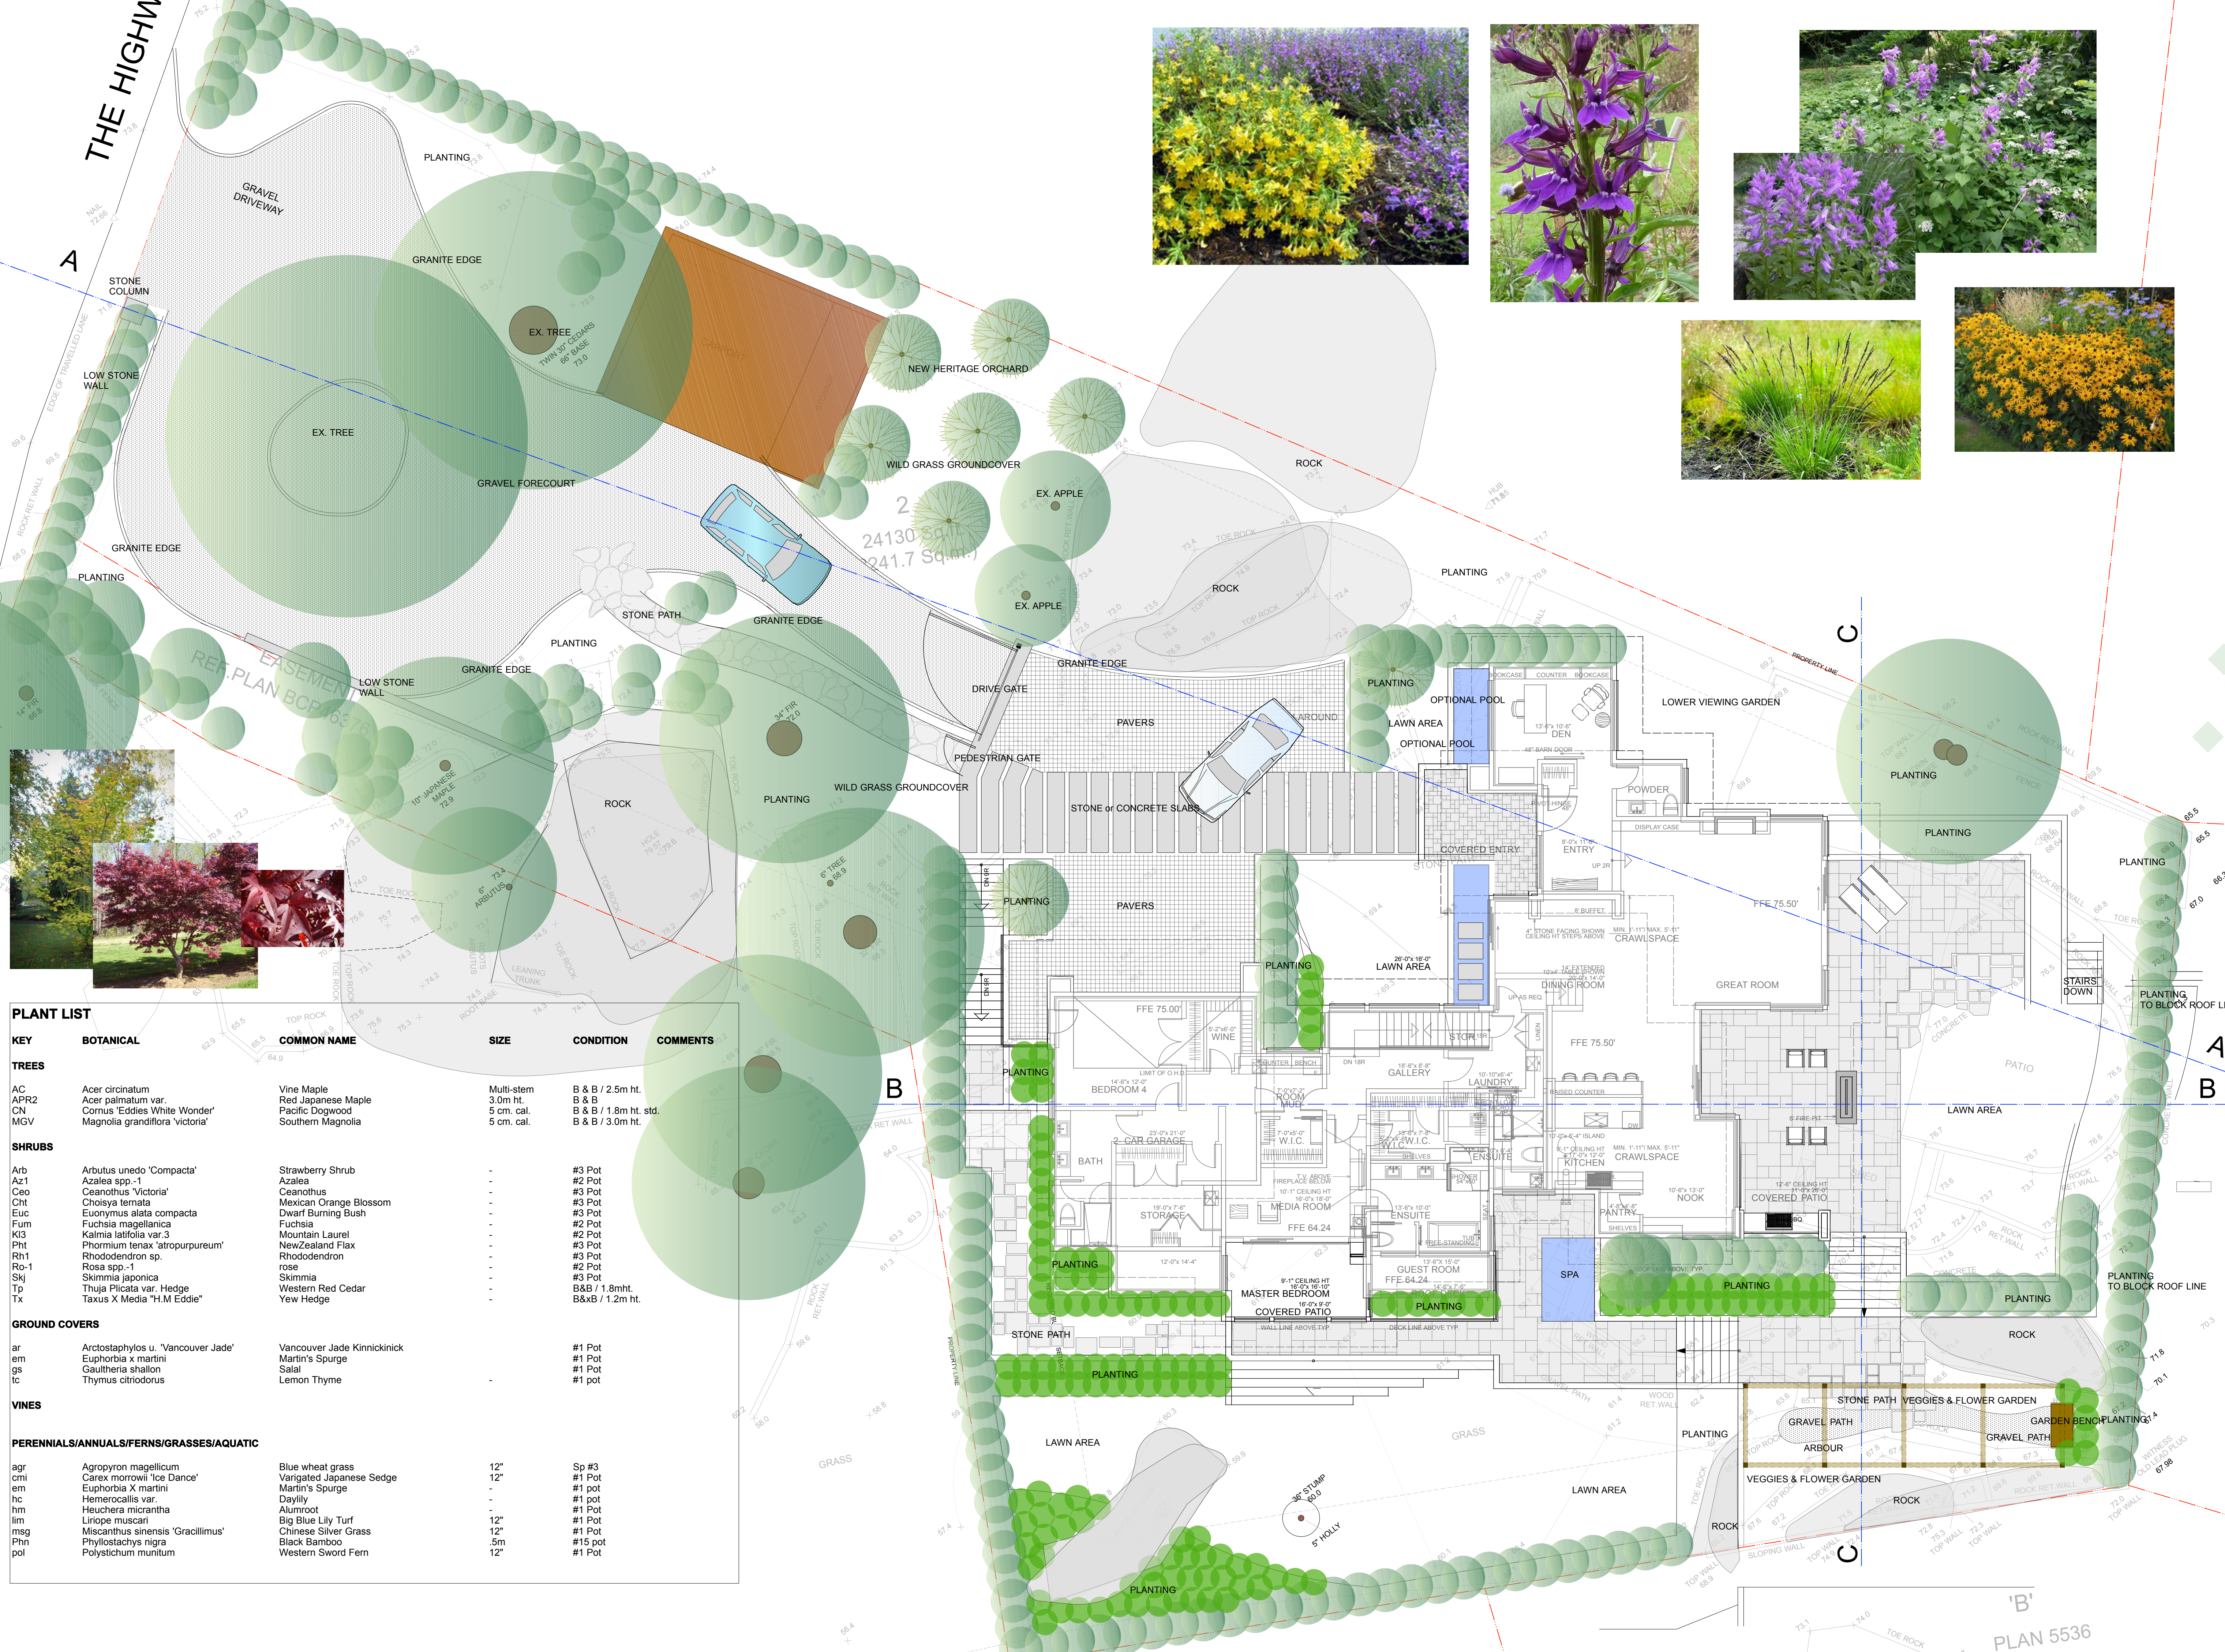


KEY	BOTANICAL	COMMON NAME	SIZE	CONDITION	COMMENTS
<b>TREES</b>					
AC	Acer circinatum	Vine Maple	Multi-stem	B & B / 2.5m ht.	
APR2	Acer palmatum var.	Red Japanese Maple	3.0m ht.	B & B	
CN	Cornus 'Eddies White Wonder'	Pacific Dogwood	5 cm. cal.	B & B / 1.8m ht. std.	
MGV	Magnolia grandiflora 'victoria'	Southern Magnolia	5 cm. cal.	B & B / 3.0m ht.	
<b>SHRUBS</b>					
Arb	Arbutus unedo 'Compacta'	Strawberry Shrub	-	#3 Pot	
Az1	Azalea spp.-1	Azalea	-	#2 Pot	
Ceo	Ceanothus 'Victoria'	Ceanothus	-	#3 Pot	
Cht	Choisya ternata	Mexican Orange Blossom	-	#3 Pot	
Euc	Euonymus alata compacta	Dwarf Burning Bush	-	#3 Pot	
Fum	Fuchsia magellanica	Fuchsia	-	#2 Pot	
K3	Kalmia latifolia var.3	Mountain Laurel	-	#2 Pot	
Phl	Phormium tenax 'atropurpureum'	NewZealand Flax	-	#3 Pot	
Rh1	Rhododendron sp.	Rhododendron	-	#3 Pot	
Ro-1	Rosa spp.-1	rose	-	#2 Pot	
Skj	Skimmia japonica	Skimmia	-	#3 Pot	
Tp	Thuja Plicata var. Hedge	Western Red Cedar	-	B&B / 1.8mht.	
Tx	Taxus X Media 'H.M Eddie'	Yew Hedge	-	B&B / 1.2m ht.	
<b>GROUND COVERS</b>					
ar	Arctostaphylos u. 'Vancouver Jade'	Vancouver Jade Kinnikinnick	-	#1 Pot	
em	Euphorbia x martinii	Martin's Spurge	-	#1 Pot	
gs	Gaultheria shallon	Satal	-	#1 Pot	
tc	Thymus citriodorus	Lemon Thyme	-	#1 pot	
<b>VINES</b>					
<b>PERENNIALS/ANNUALS/FERNS/GRASSES/AQUATIC</b>					
agr	Agropyron magellanicum	Blue wheat grass	12"	Sp #3	
cmi	Carex morrowii 'Ice Dance'	Variagated Japanese Sedge	12"	#1 Pot	
em	Euphorbia X martinii	Martin's Spurge	-	#1 pot	
hc	Hemerocallis var.	Daylily	-	#1 pot	
hm	Heuchera micrantha	Alumroot	-	#1 Pot	
lim	Liriope muscari	Big Blue Lily Turf	12"	#1 Pot	
msg	Miscanthus sinensis 'Gracillimus'	Chinese Silver Grass	12"	#1 Pot	
Phn	Phyllostachys nigra	Black Bamboo	.5m	#15 pot	
pol	Polystichum munitum	Western Sword Fern	12"	#1 Pot	


PLAN 5536

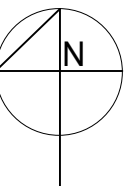

209-828 Harbourside Dr.  
North Vancouver  
British Columbia  
Canada V7P 3R9  
tel 604-986-9183  
fax 604-986-7320

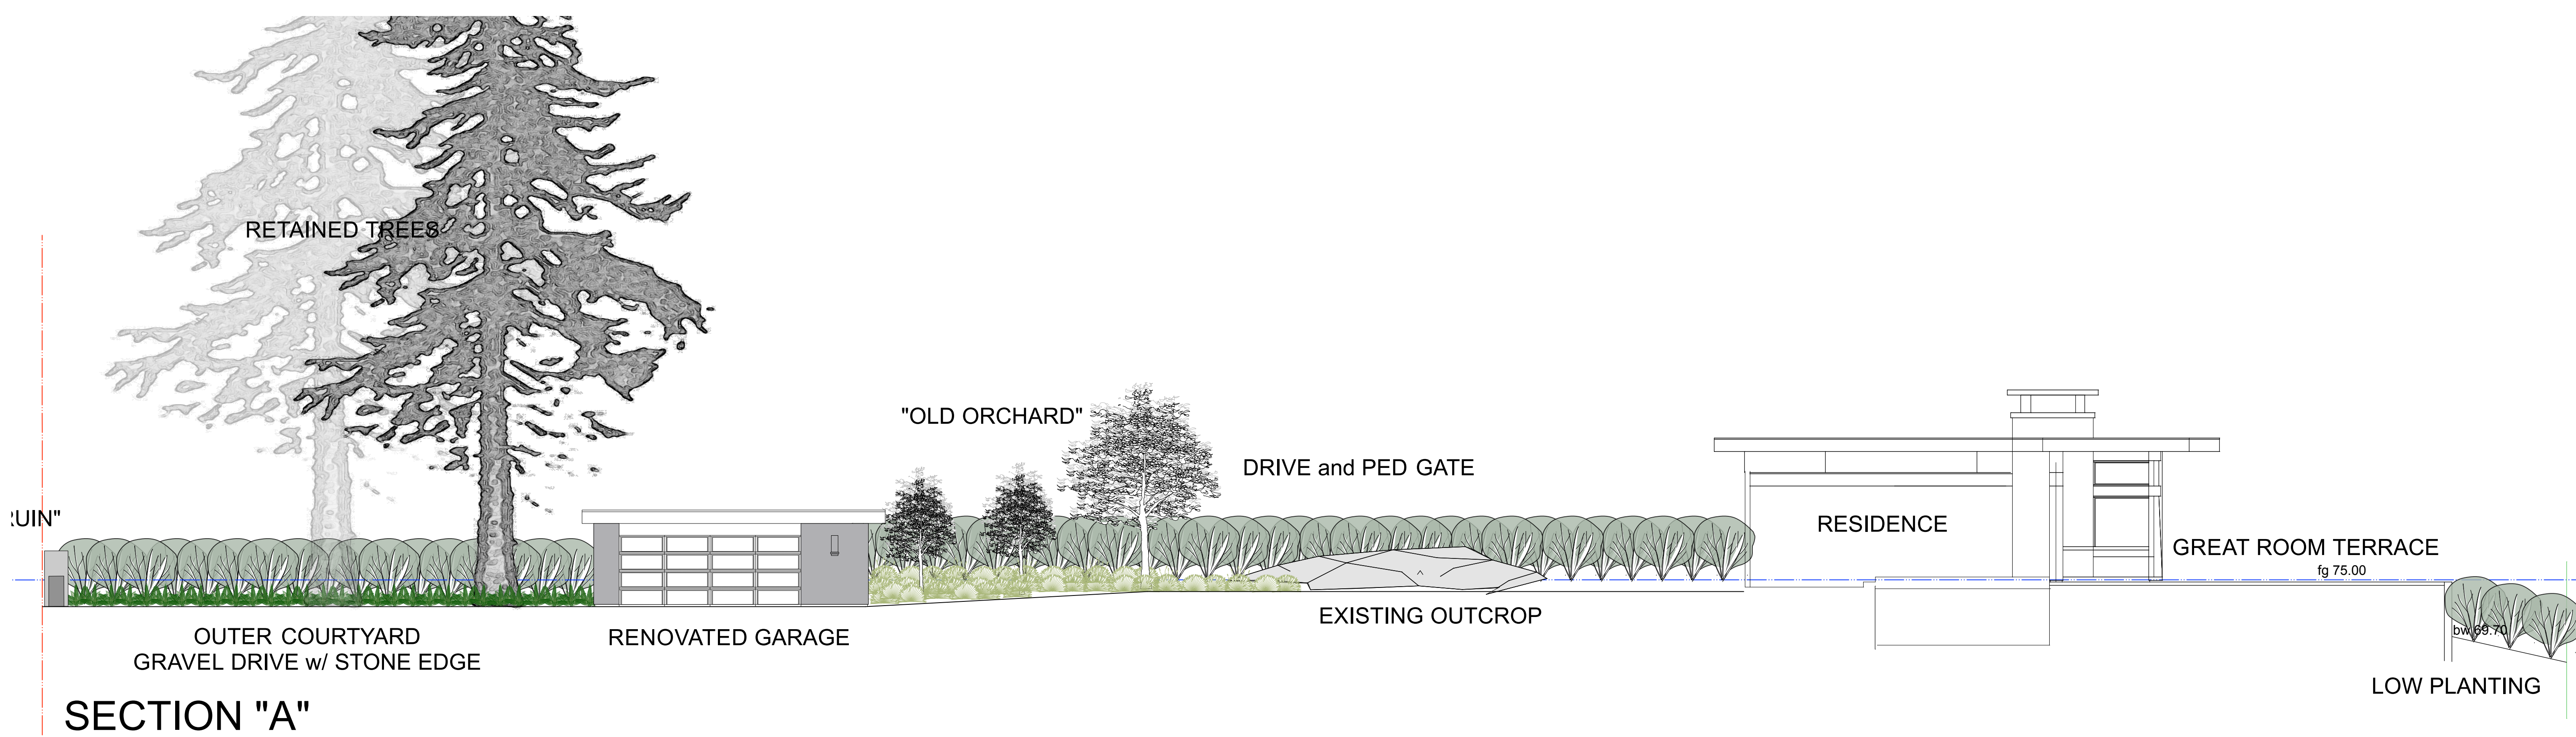


SECTION "A"

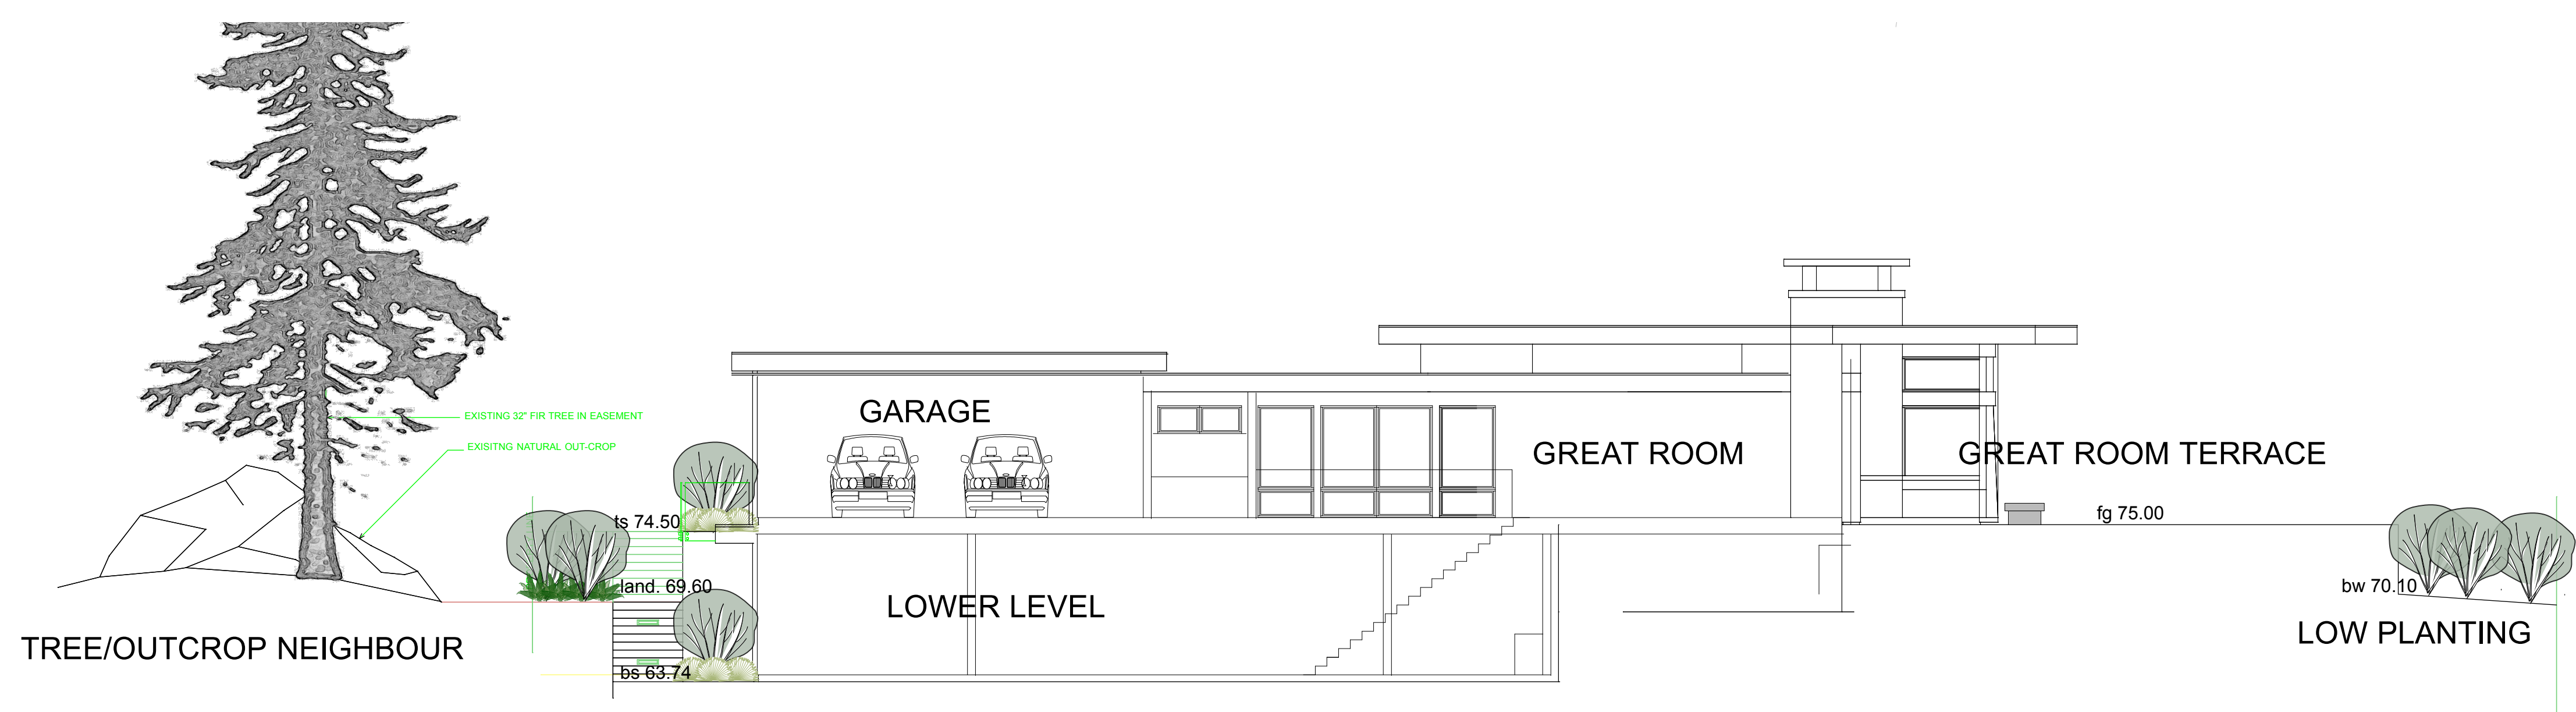


SECTION "B"

DETAIL GATE

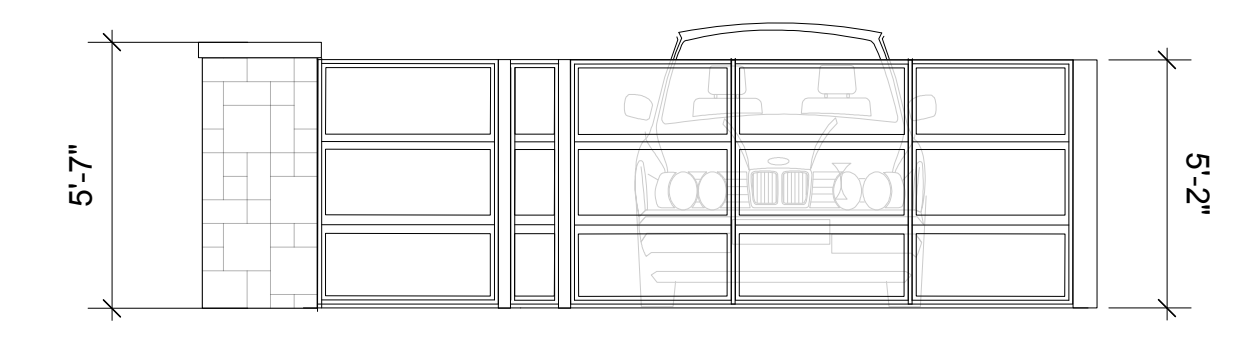


INNER ENTRY GATE

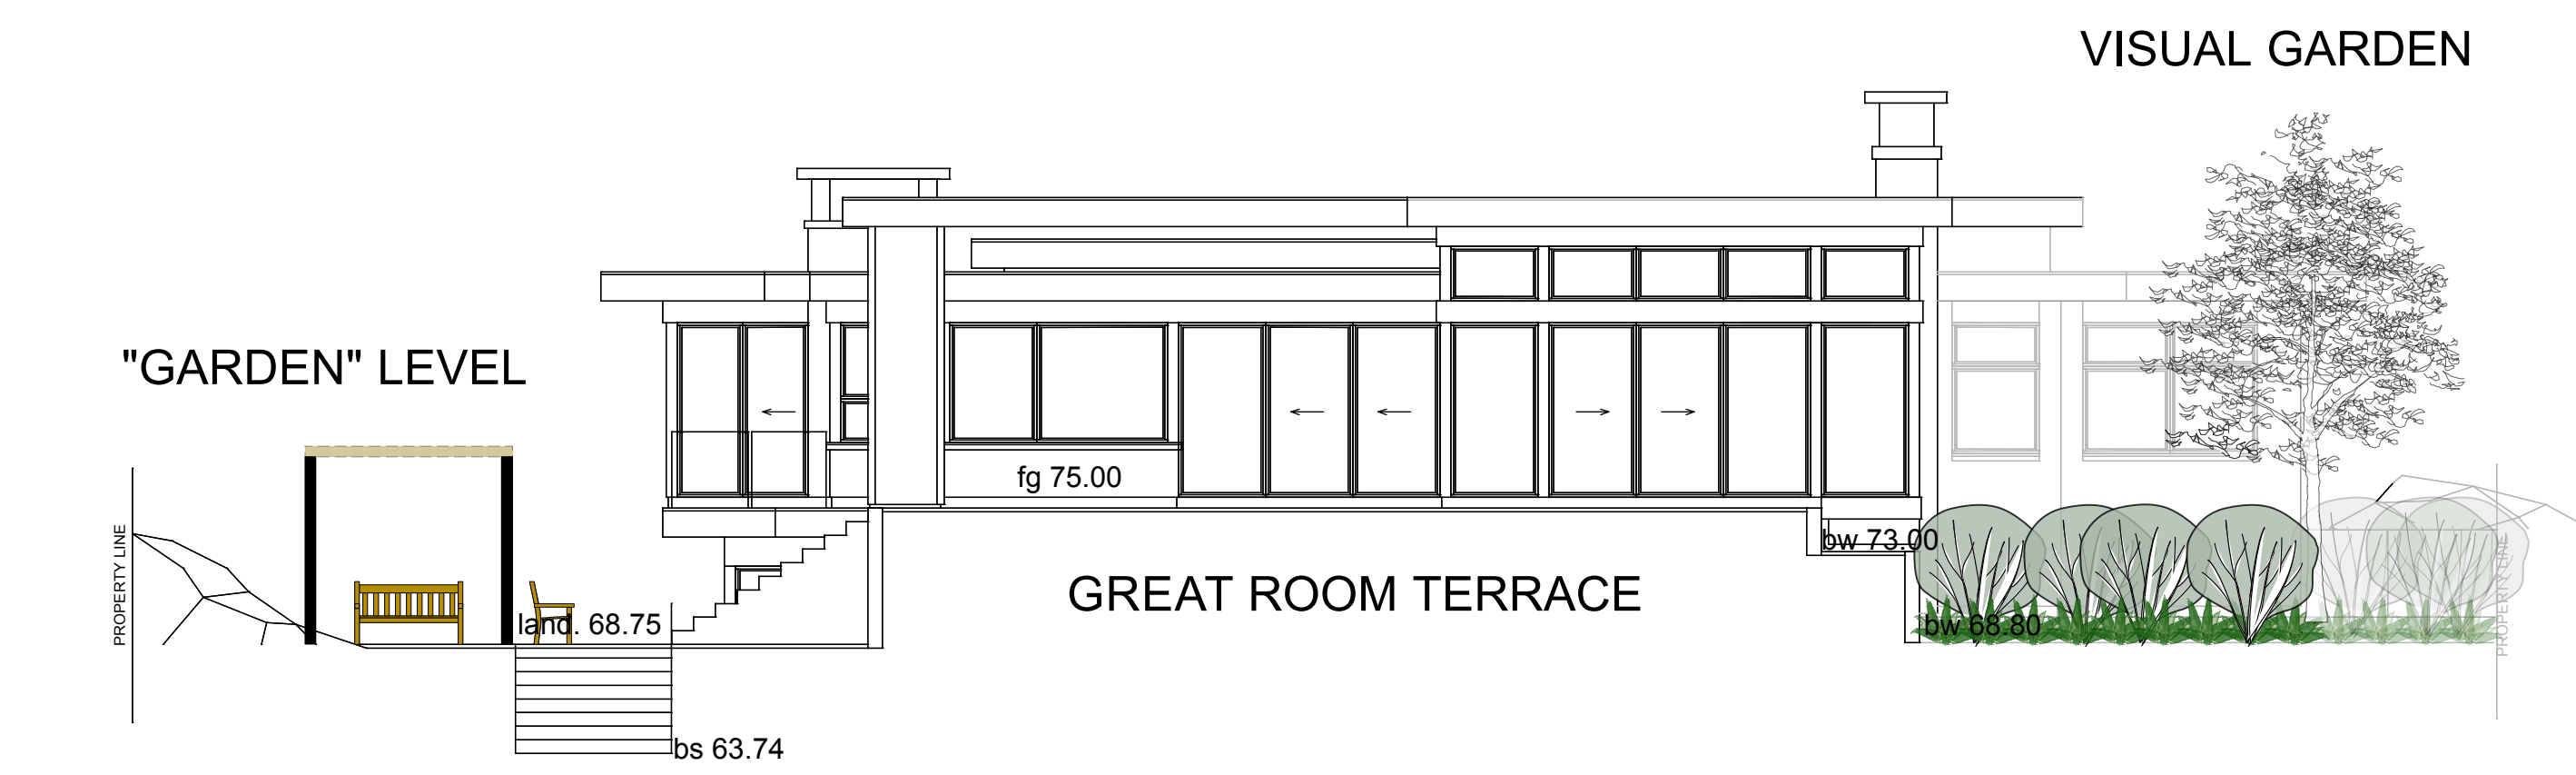

SECTION "C"

DETAIL STONE WALL

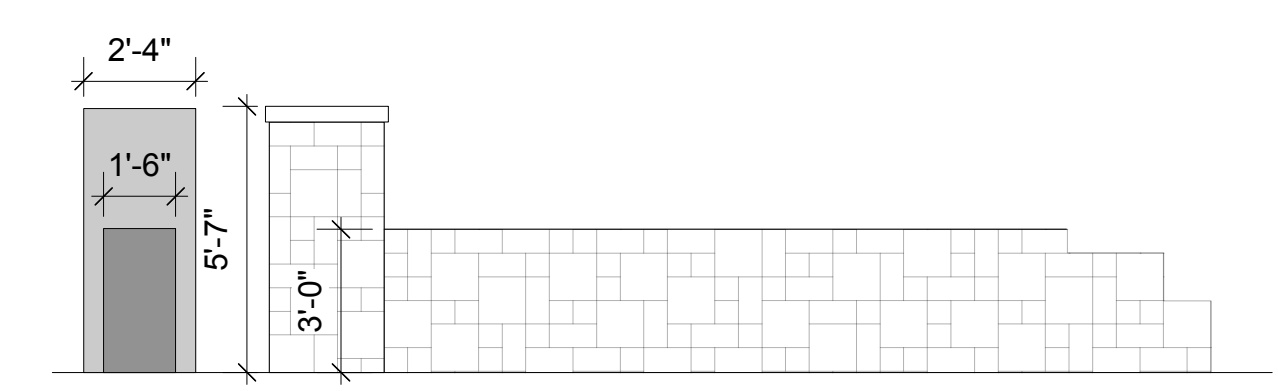

STONE WALL "RUIN"

revisions:  
1.

comments:

project:  
TILBY / SHAFFNER  
RESIDENCE  
4768 The Highway  
West Vancouver, BC

sections

drawn by: [signature]  
checked by: [signature]  
scale: 1/8" = 1'-0"

project no: 12.045  
sheet no: L3 of 3