



Revisions

## INGLEWOOD - SITE

725 Inglewood Ave  
West Vancouver, BC

Drawing Title

SITE - OVERALL  
PLAN - 67.5M




**INGLEWOOD  
CARE CENTRE**

A BAPTIST HOUSING COMMUNITY


Date: 20210909  
Job No: [V24689]  
Drawn By: AM  
Checked By: AT

Drawing No.

# A2.02

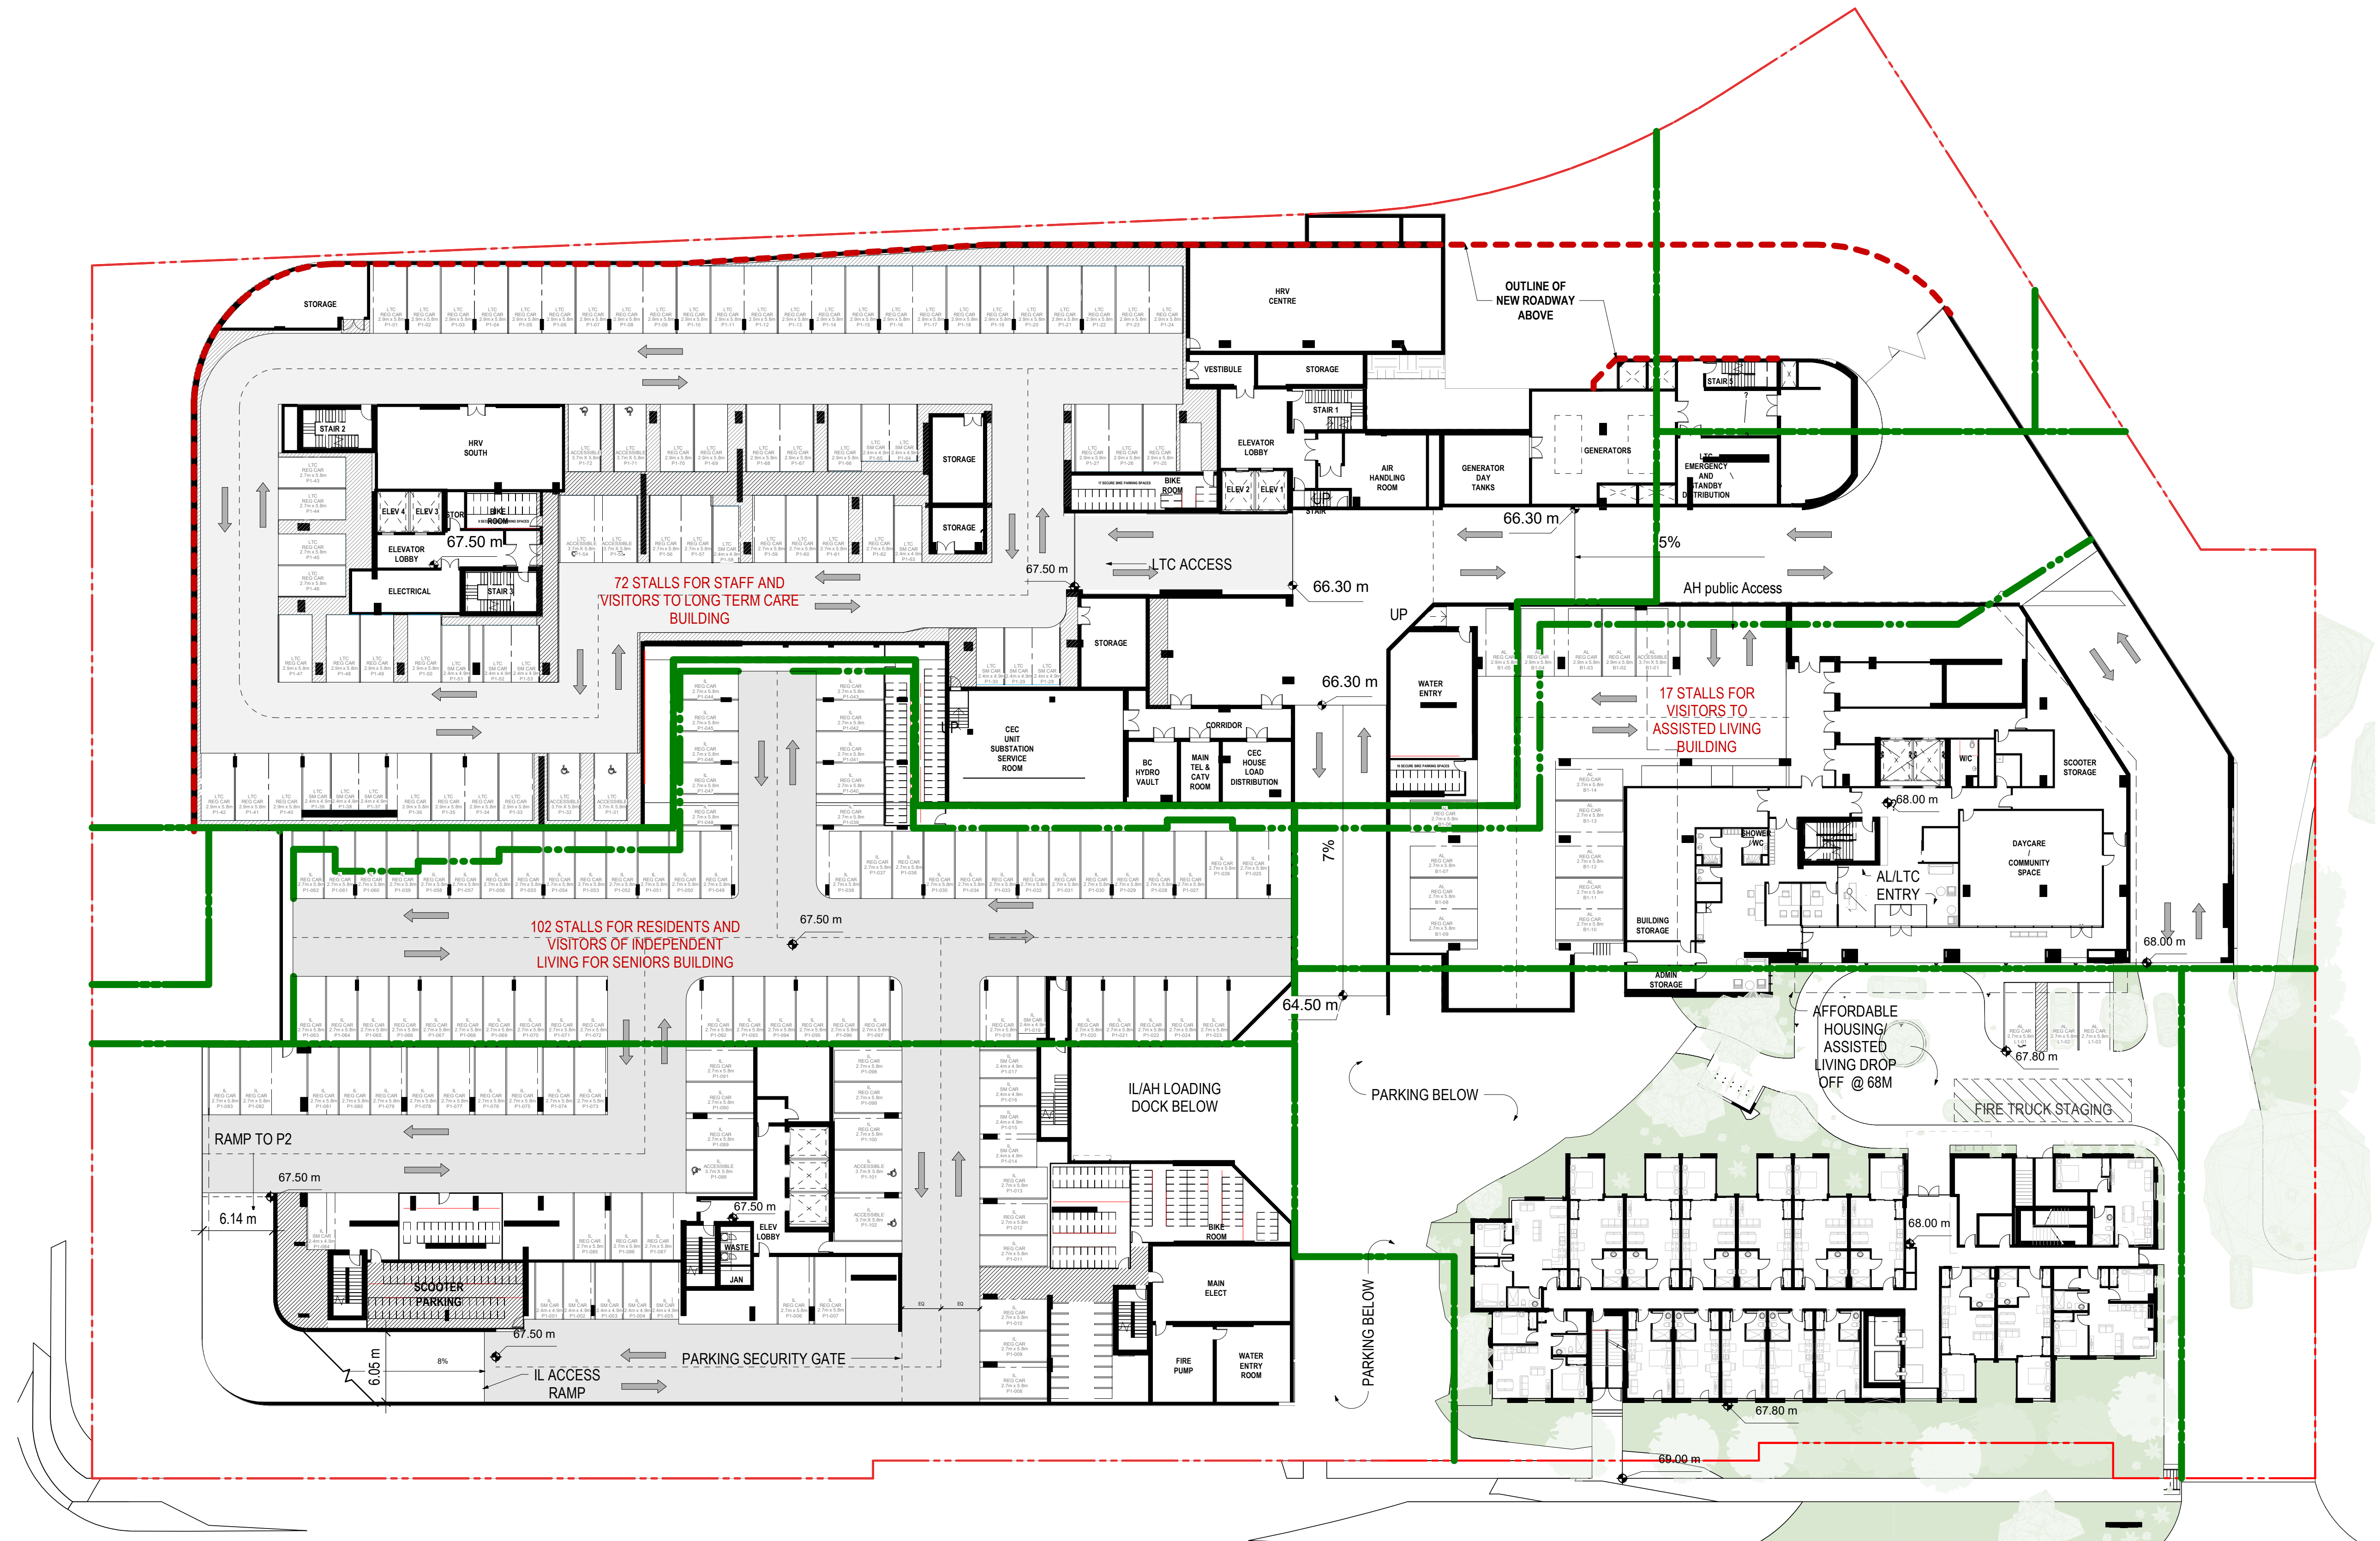


1  
A2.02  
67.5 M  
1 : 300

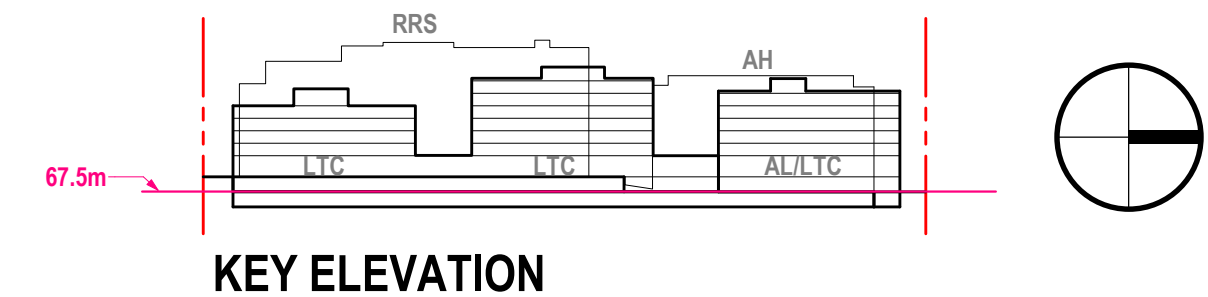

9/20/2021 4:53:30 PM



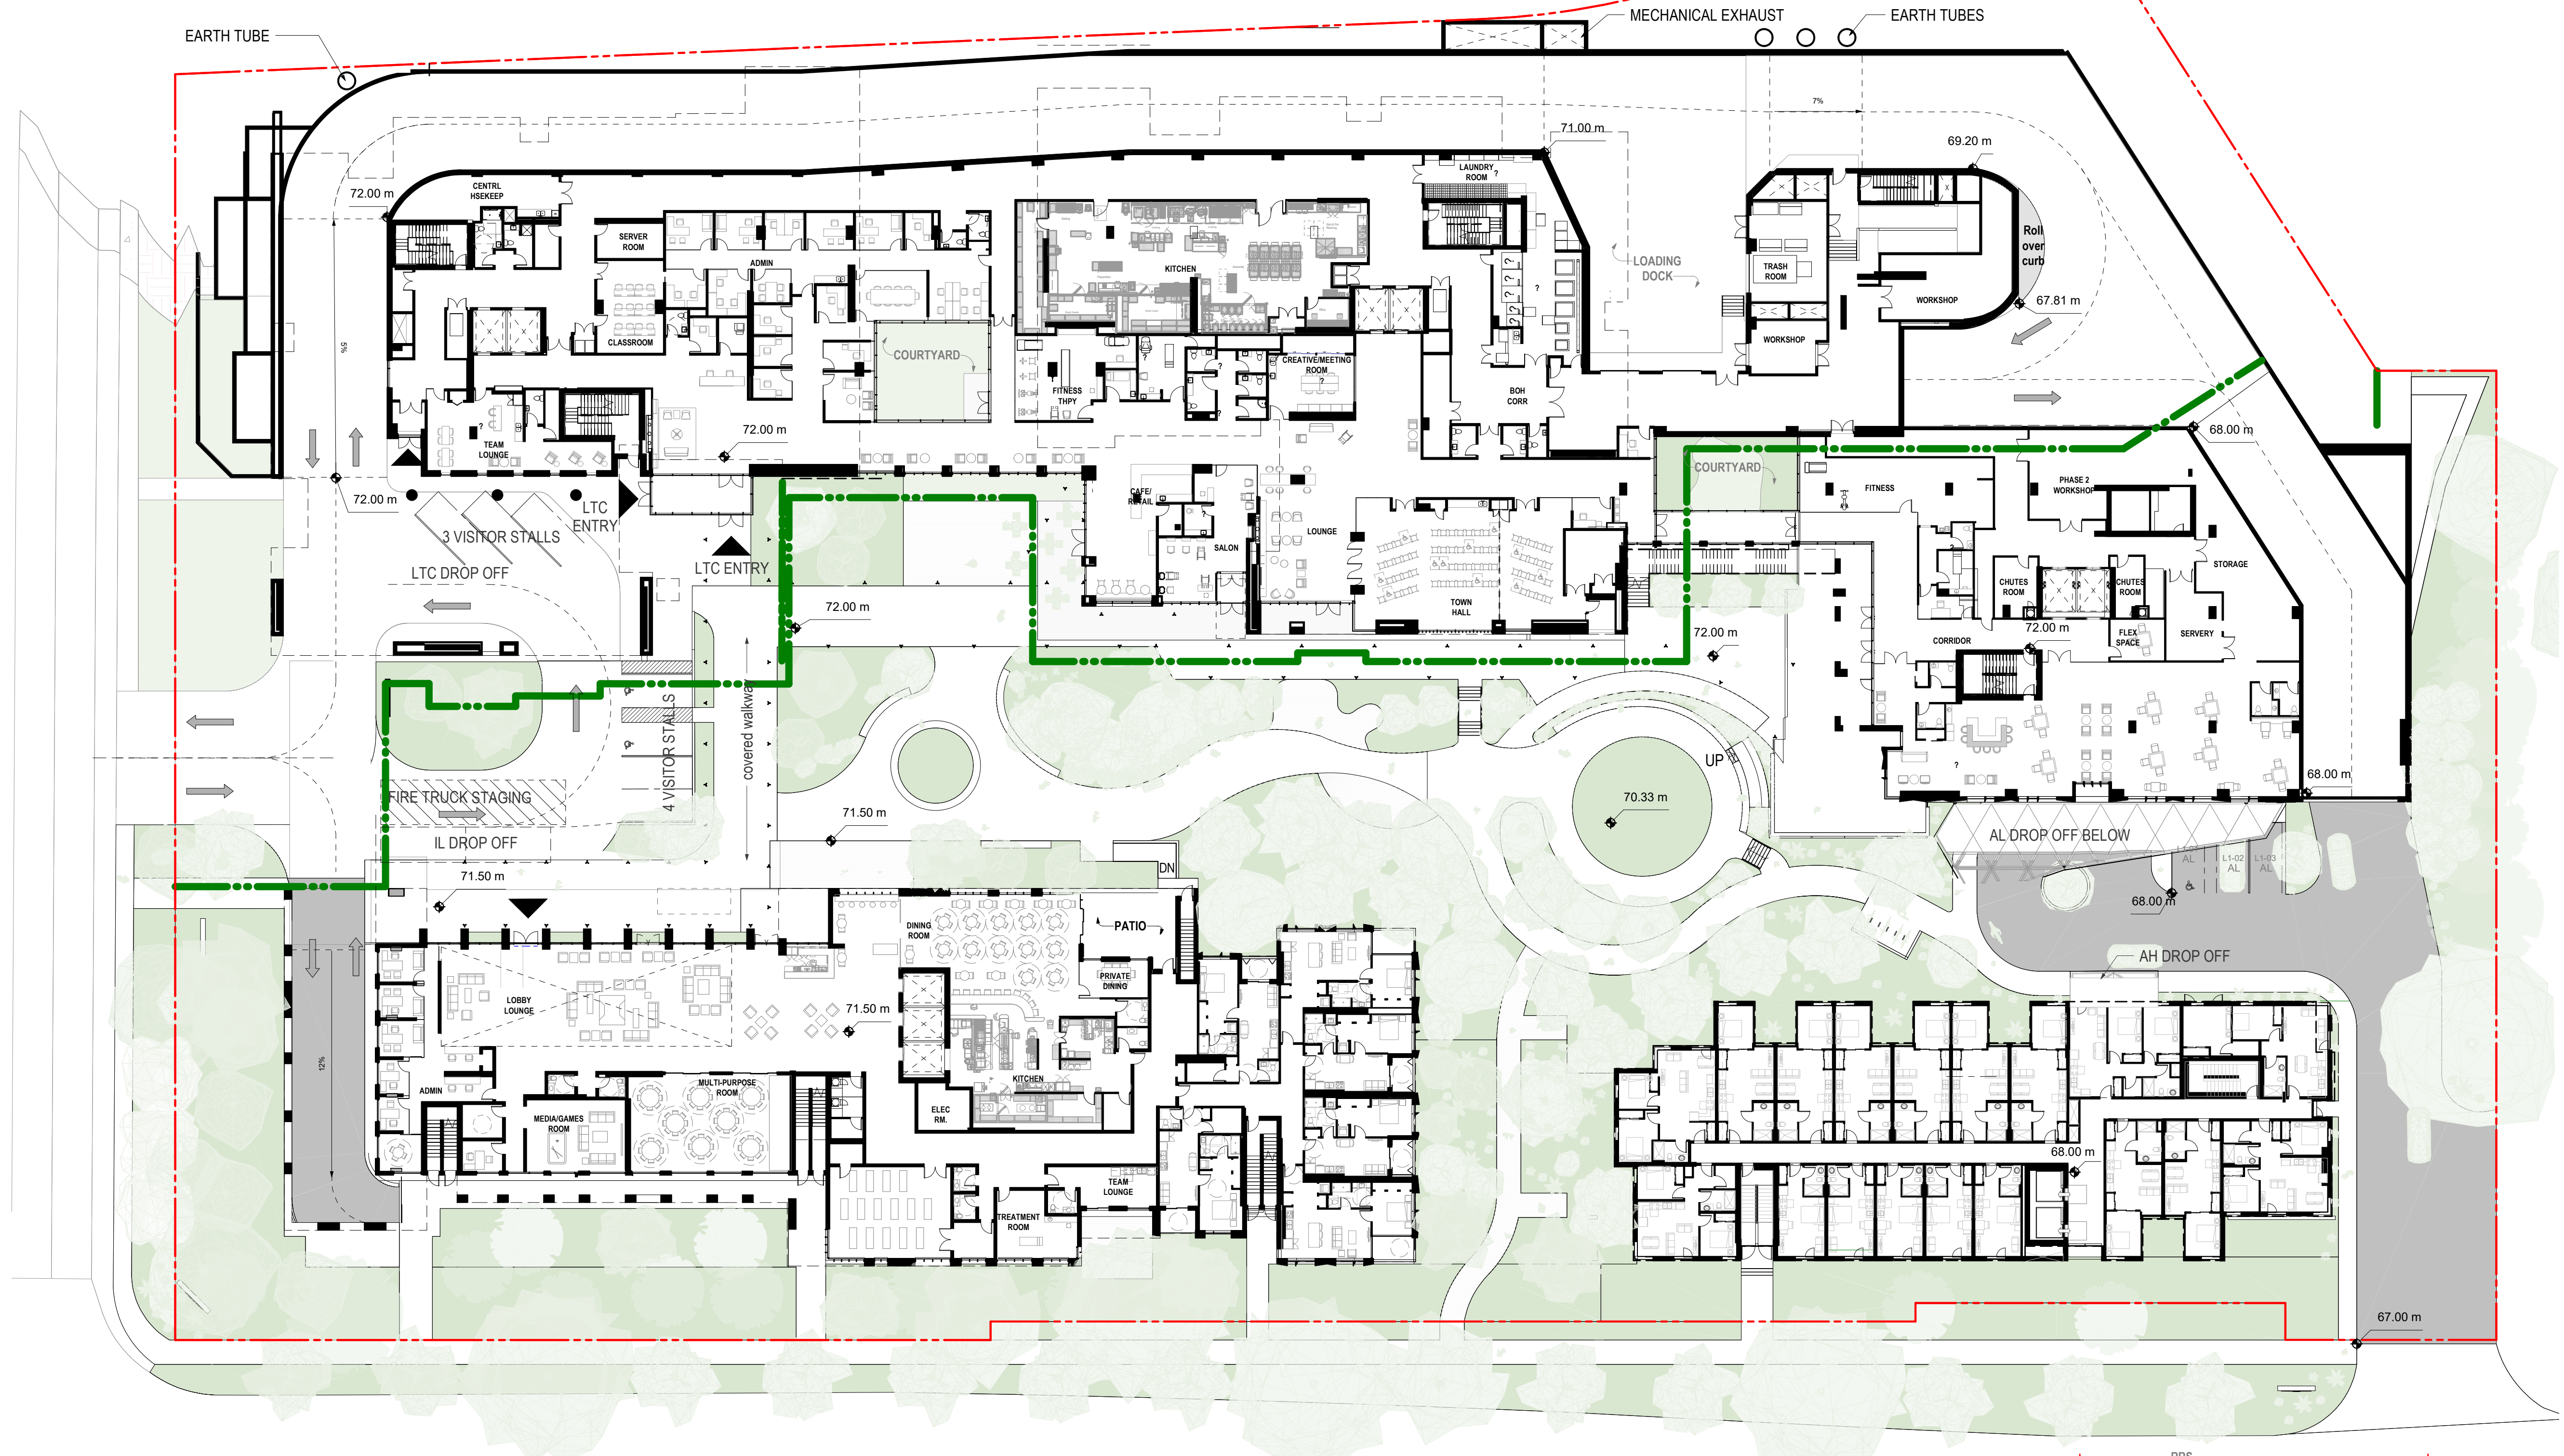

## INGLEWOOD - SITE

725 Inglewood Ave  
West Vancouver, BC

Drawing Title

### SITE - OVERALL PLAN - 71.5M




## INGLEWOOD CARE CENTRE

A BAPTIST HOUSING COMMUNITY


Date: 20210909  
Job No: [V24689]  
Drawn By: AM  
Checked By: AT

Drawing No.

1 71.5 M  
A2.03 1:300

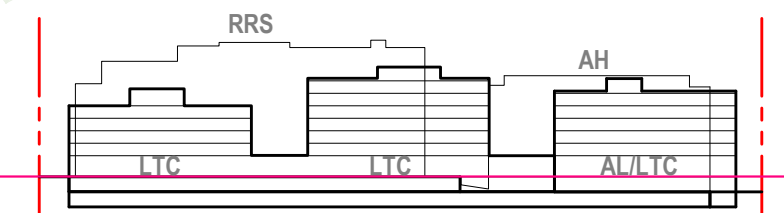

KEY ELEVATION

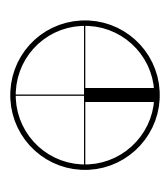

# A2.03



Revisions

## INGLEWOOD - SITE

725 Inglewood Ave  
West Vancouver, BC

Drawing Title

SITE - OVERALL  
PLAN - 77.3



**INGLEWOOD**  
CARE CENTRE

A BAPTIST HOUSING COMMUNITY

Date: 20210909

Job No: [V24689]

Drawn By: AM

Checked By: AT

Drawing No.

# A2.04



1  
A2.04  
77.3 M  
1:300

