

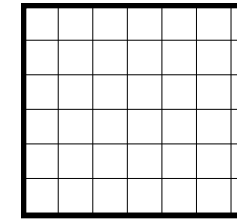


WEST SIDE OF SITE:

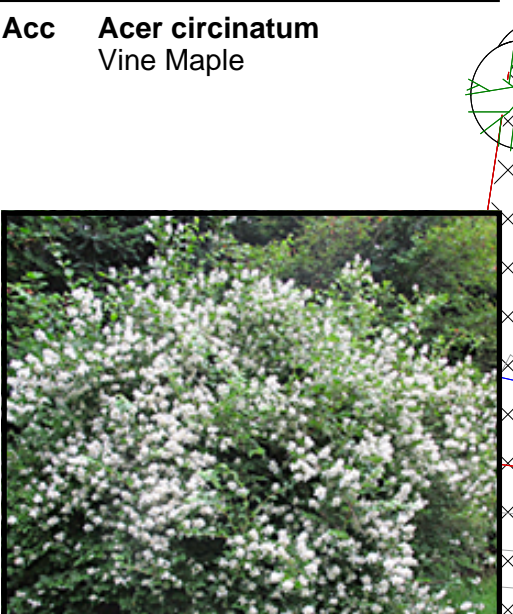

Rhs Rhododendron 'Snow Lady'
Snow Lady's Rhododendron

Acc Acer circinatum
Vine Maple

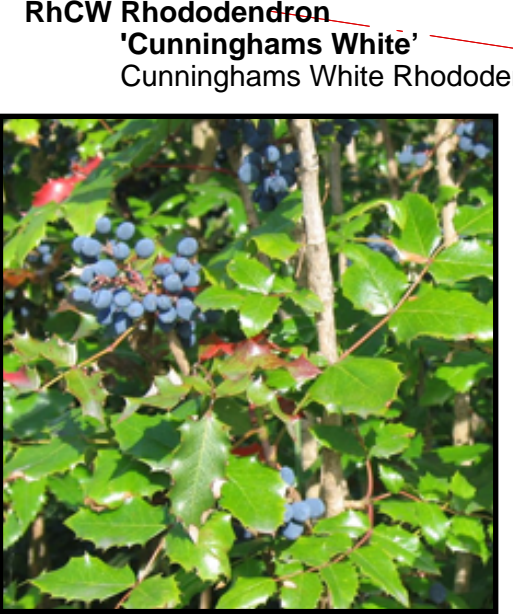

PLANTED IN COPSES ON THE SOUTH AND EAST SIDE



INFILL UNDER PINES AND ON BANK:



Ga Gaultheria shallon
Sallal

PIH Pinus heldreichii 'Compact Gem'
Bosnian Pine

PLANTS FOUND PRIMARILY INTERIOR TO THE SITE

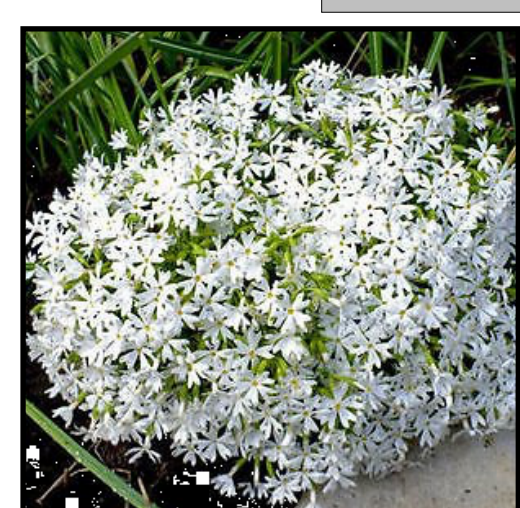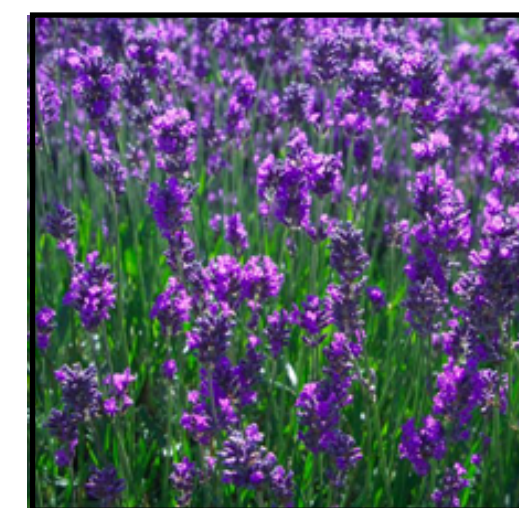


Lp Lonicera pileata
Privet Honeysuckle

La Lavandula agustifolia 'Nana'
Lavender Fern

Esc Escalonia rosea
Escalonia

Ps Phlox subulata 'Snowflake'
Snowflake Creeping Phlox

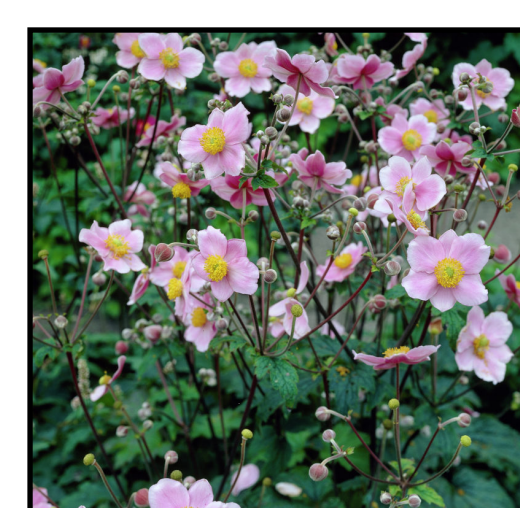

Mgst Magnolia stellata
Star Magnolia

Aa Allium acuminatum
Hooker's Onion


At Anemone tomentosa
Robustissima
Japanese Anemone

Am Armeria maritima
Common Thrift



Sty Styrax japonica
Japanese Snowbell

Rmw Rosa meidiland 'White'
Meidiland White Rose

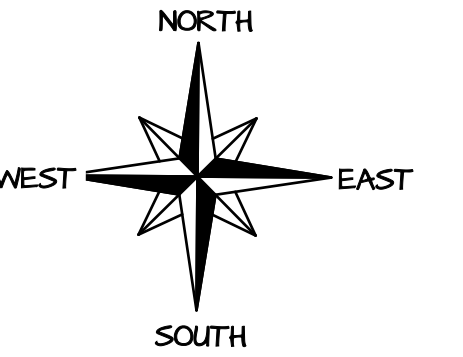

LEGEND

DATE	ISSUED

REV.	DATE	DESCRIPTION
------	------	-------------

SOMERSET HOMES
2229 Folkestone Way
West Vancouver, BC


Vaughan
Landscape Planning
and Design
1406 Clyde Ave.,
West Vancouver, B.C.
Canada V7T 1G1
PH:922-1885
FAX:922-5485
office@vaughanplanning.com

DESIGNED	MCV
SCALE	1/8" = 1'-0"
DATE	April 2, 2022



TITLE LANDSCAPE PLAN PLANTING CHOICES

DRAWING NO.	REV
L1	

THIS REVISION SUPERCEDES DRAWINGS BEARING PREVIOUS REVISION NUMBER

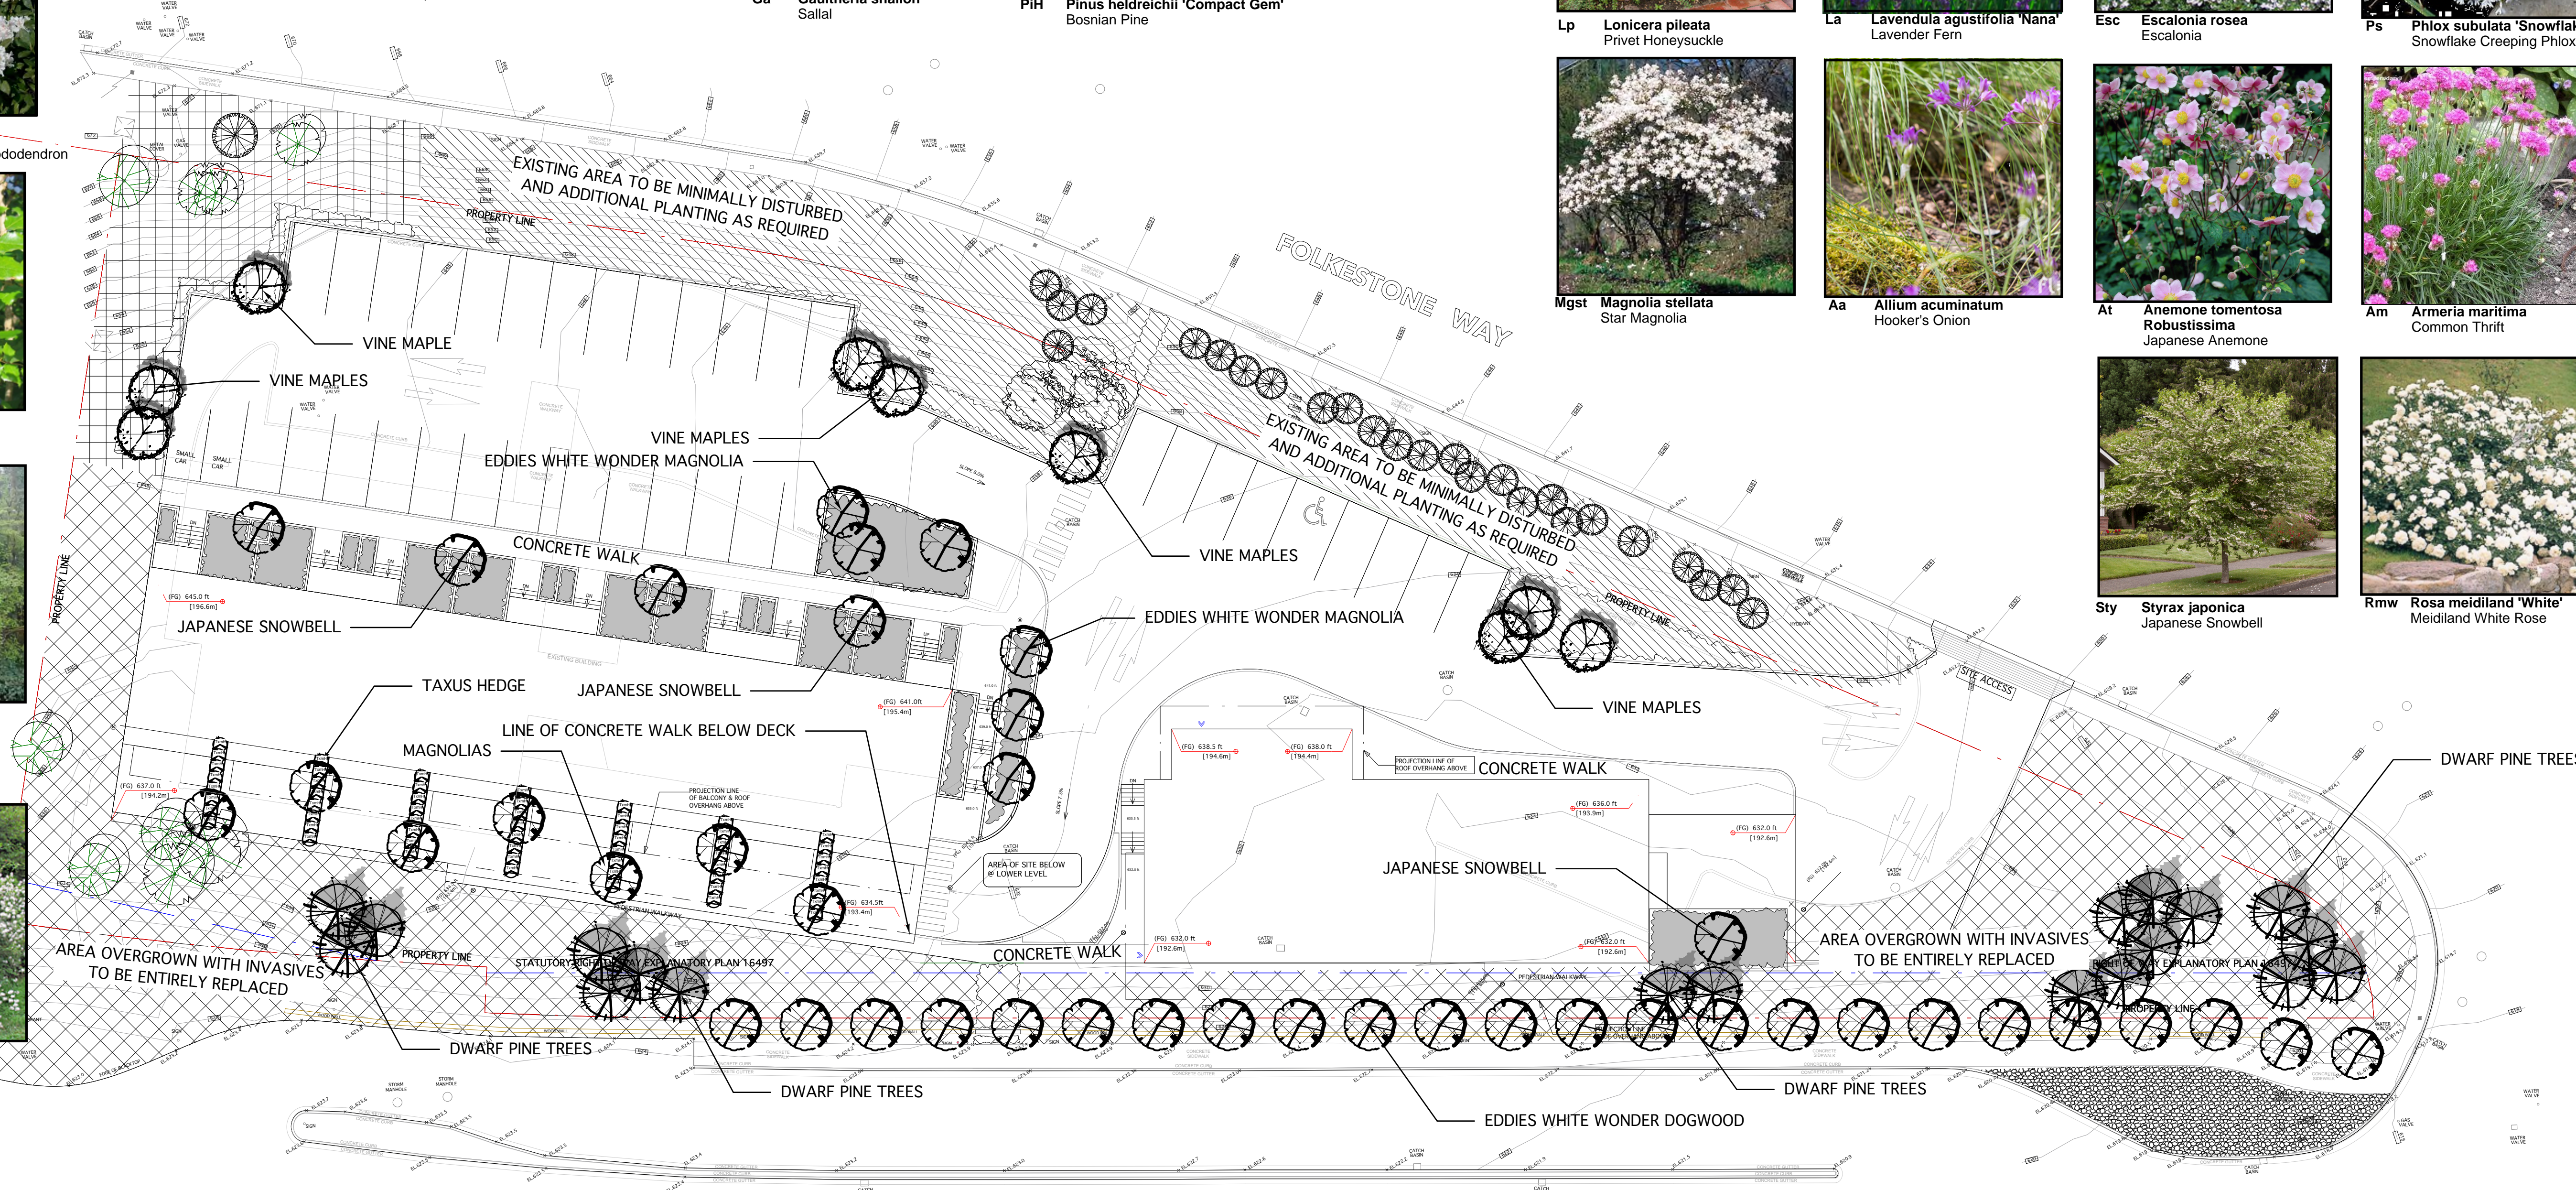

UPPER LEVELS HIGHWAY

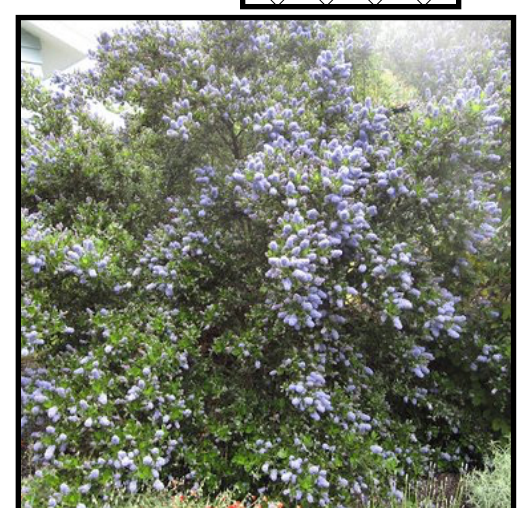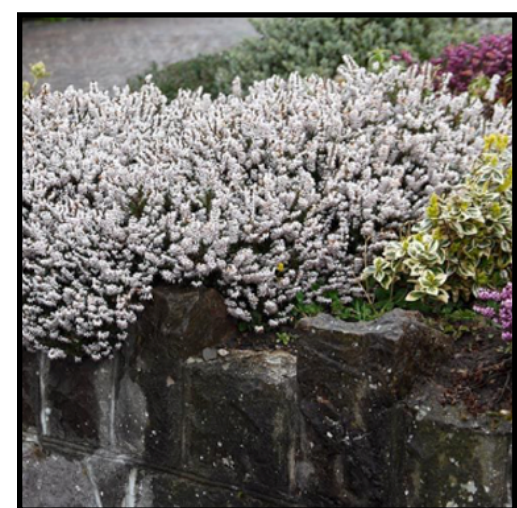

Ec Erica carnea 'Springwood White'
Winter flowering heather

Cei Ceanothus impressus 'Victoria'
California Lilac

CoE Cornus 'Eddies White Wonder'
Eddies white Wonder Dogwood



Caa Calamagrostis acutiflora
'Karl Foerster'
Feather Reed Grass



Fc Fragaria chiloensis
Coastal Strawberry

Ac Achnatherum calamagrostis
Needle Grass

Ris Ribes sanguineum
Red Flowering Currant

SOUTH WEST SIDE OF SITE WILL ADD MORE GRASSES AND COASTAL STRAWBERRY

ENTIRE SOUTH SIDE OF SITE:

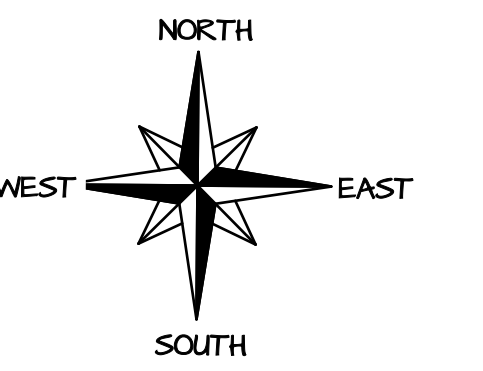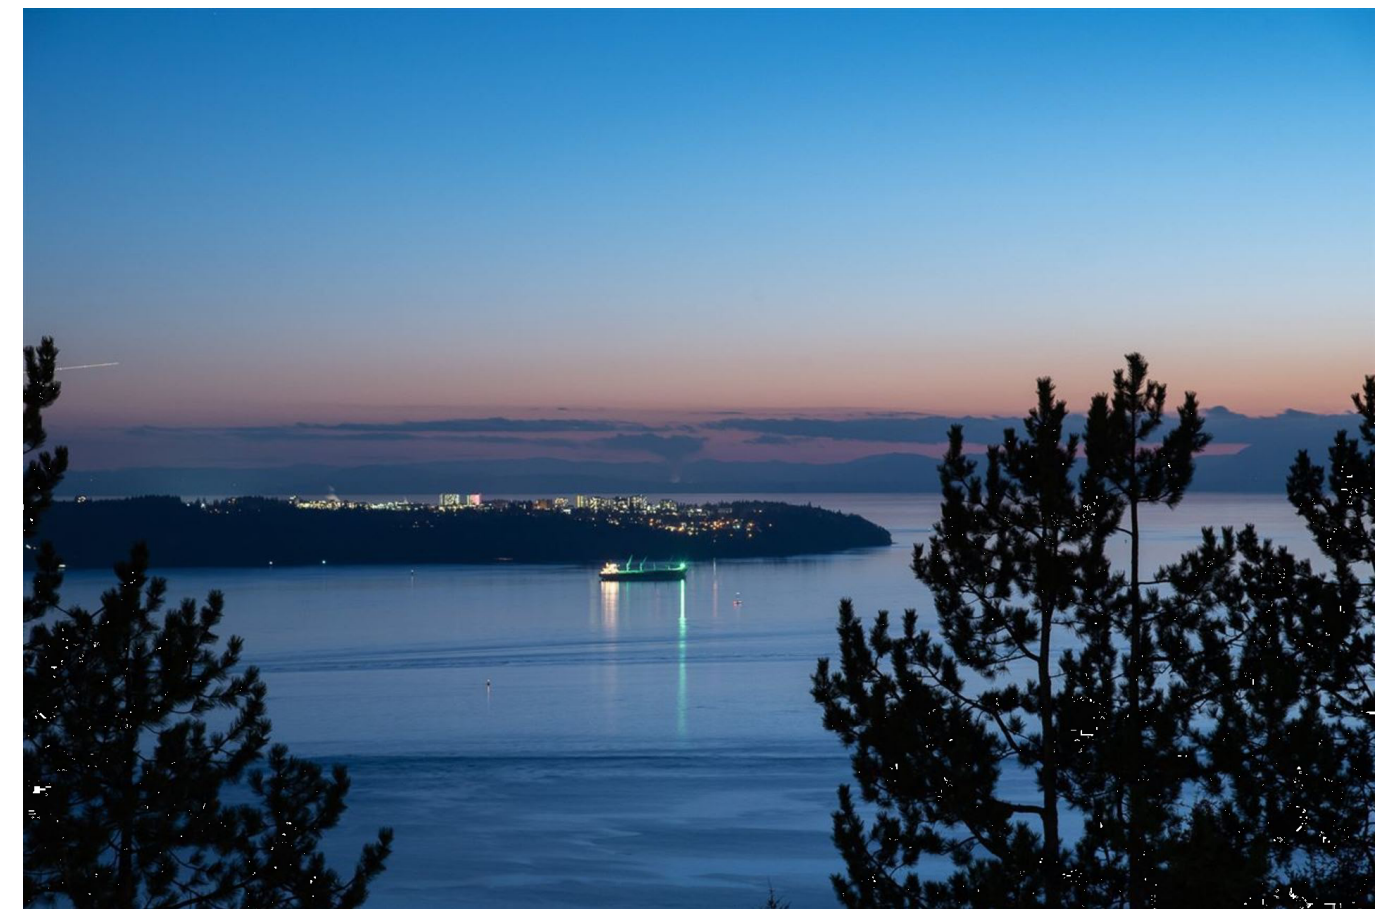

LEGEND

DATE	ISSUED

REV.	DATE	DESCRIPTION

SOMERSET HOMES
 2229 Folkestone Way
 West Vancouver, BC

Vaughan
 Landscape Planning
 and Design
 1406 Clyde Ave.,
 West Vancouver, B.C.
 Canada V7T 1G1
 PH:922-1885
 FAX:922-5485
 office@vaughanplanning.com

DESIGNED	MCV
SCALE	1/8" = 1'-0"
DATE	April 2, 2022

TITLE **PRECIDENT IMAGES**

DRAWING NO.	REV
L2	

THIS REVISION SUPERCEDES DRAWINGS BEARING PREVIOUS REVISION NUMBER