

1 LOWER PARKING P1
1/4" = 1'-0"

NO.	DATE	REVISION DATA
A	22/10/05	BASELINE SUBMISSION TO DMV
		ISSUE DATA

Consultants



This drawing as an instrument of service is the property of Lamoureux Architect Incorporated, and may not be reproduced without the Architect's permission. All information shown on this drawing is for use on this specific project only and shall not be used otherwise without the written permission of the Architect. Contractors shall verify and be responsible for all dimensions on the job and this office shall be informed of any discrepancies and variations shown on the drawing. DO NOT SCALE THESE DRAWINGS.

Architect
LAMOUREUX ARCHITECT INCORPORATED
3392 MARINE DR.
WEST VANCOUVER, BC V7V 1M9
P: 604.925.5170
F: 604.925.5176
WWW.LAMOUREUXARCHITECT.CA


Project
3390 MARINE DR
3390 MARINE DRIVE, WEST VANCOUVER, BC V7V 1M9

Drawn By: JL / BW
Reviewed By: BL
Date: 2023/01/24
Scale: 1/4" = 1'-0"

Project ID: 2110
Phase: DP

Sheet Title: **PARKING**

Sheet No.: **A2.0**

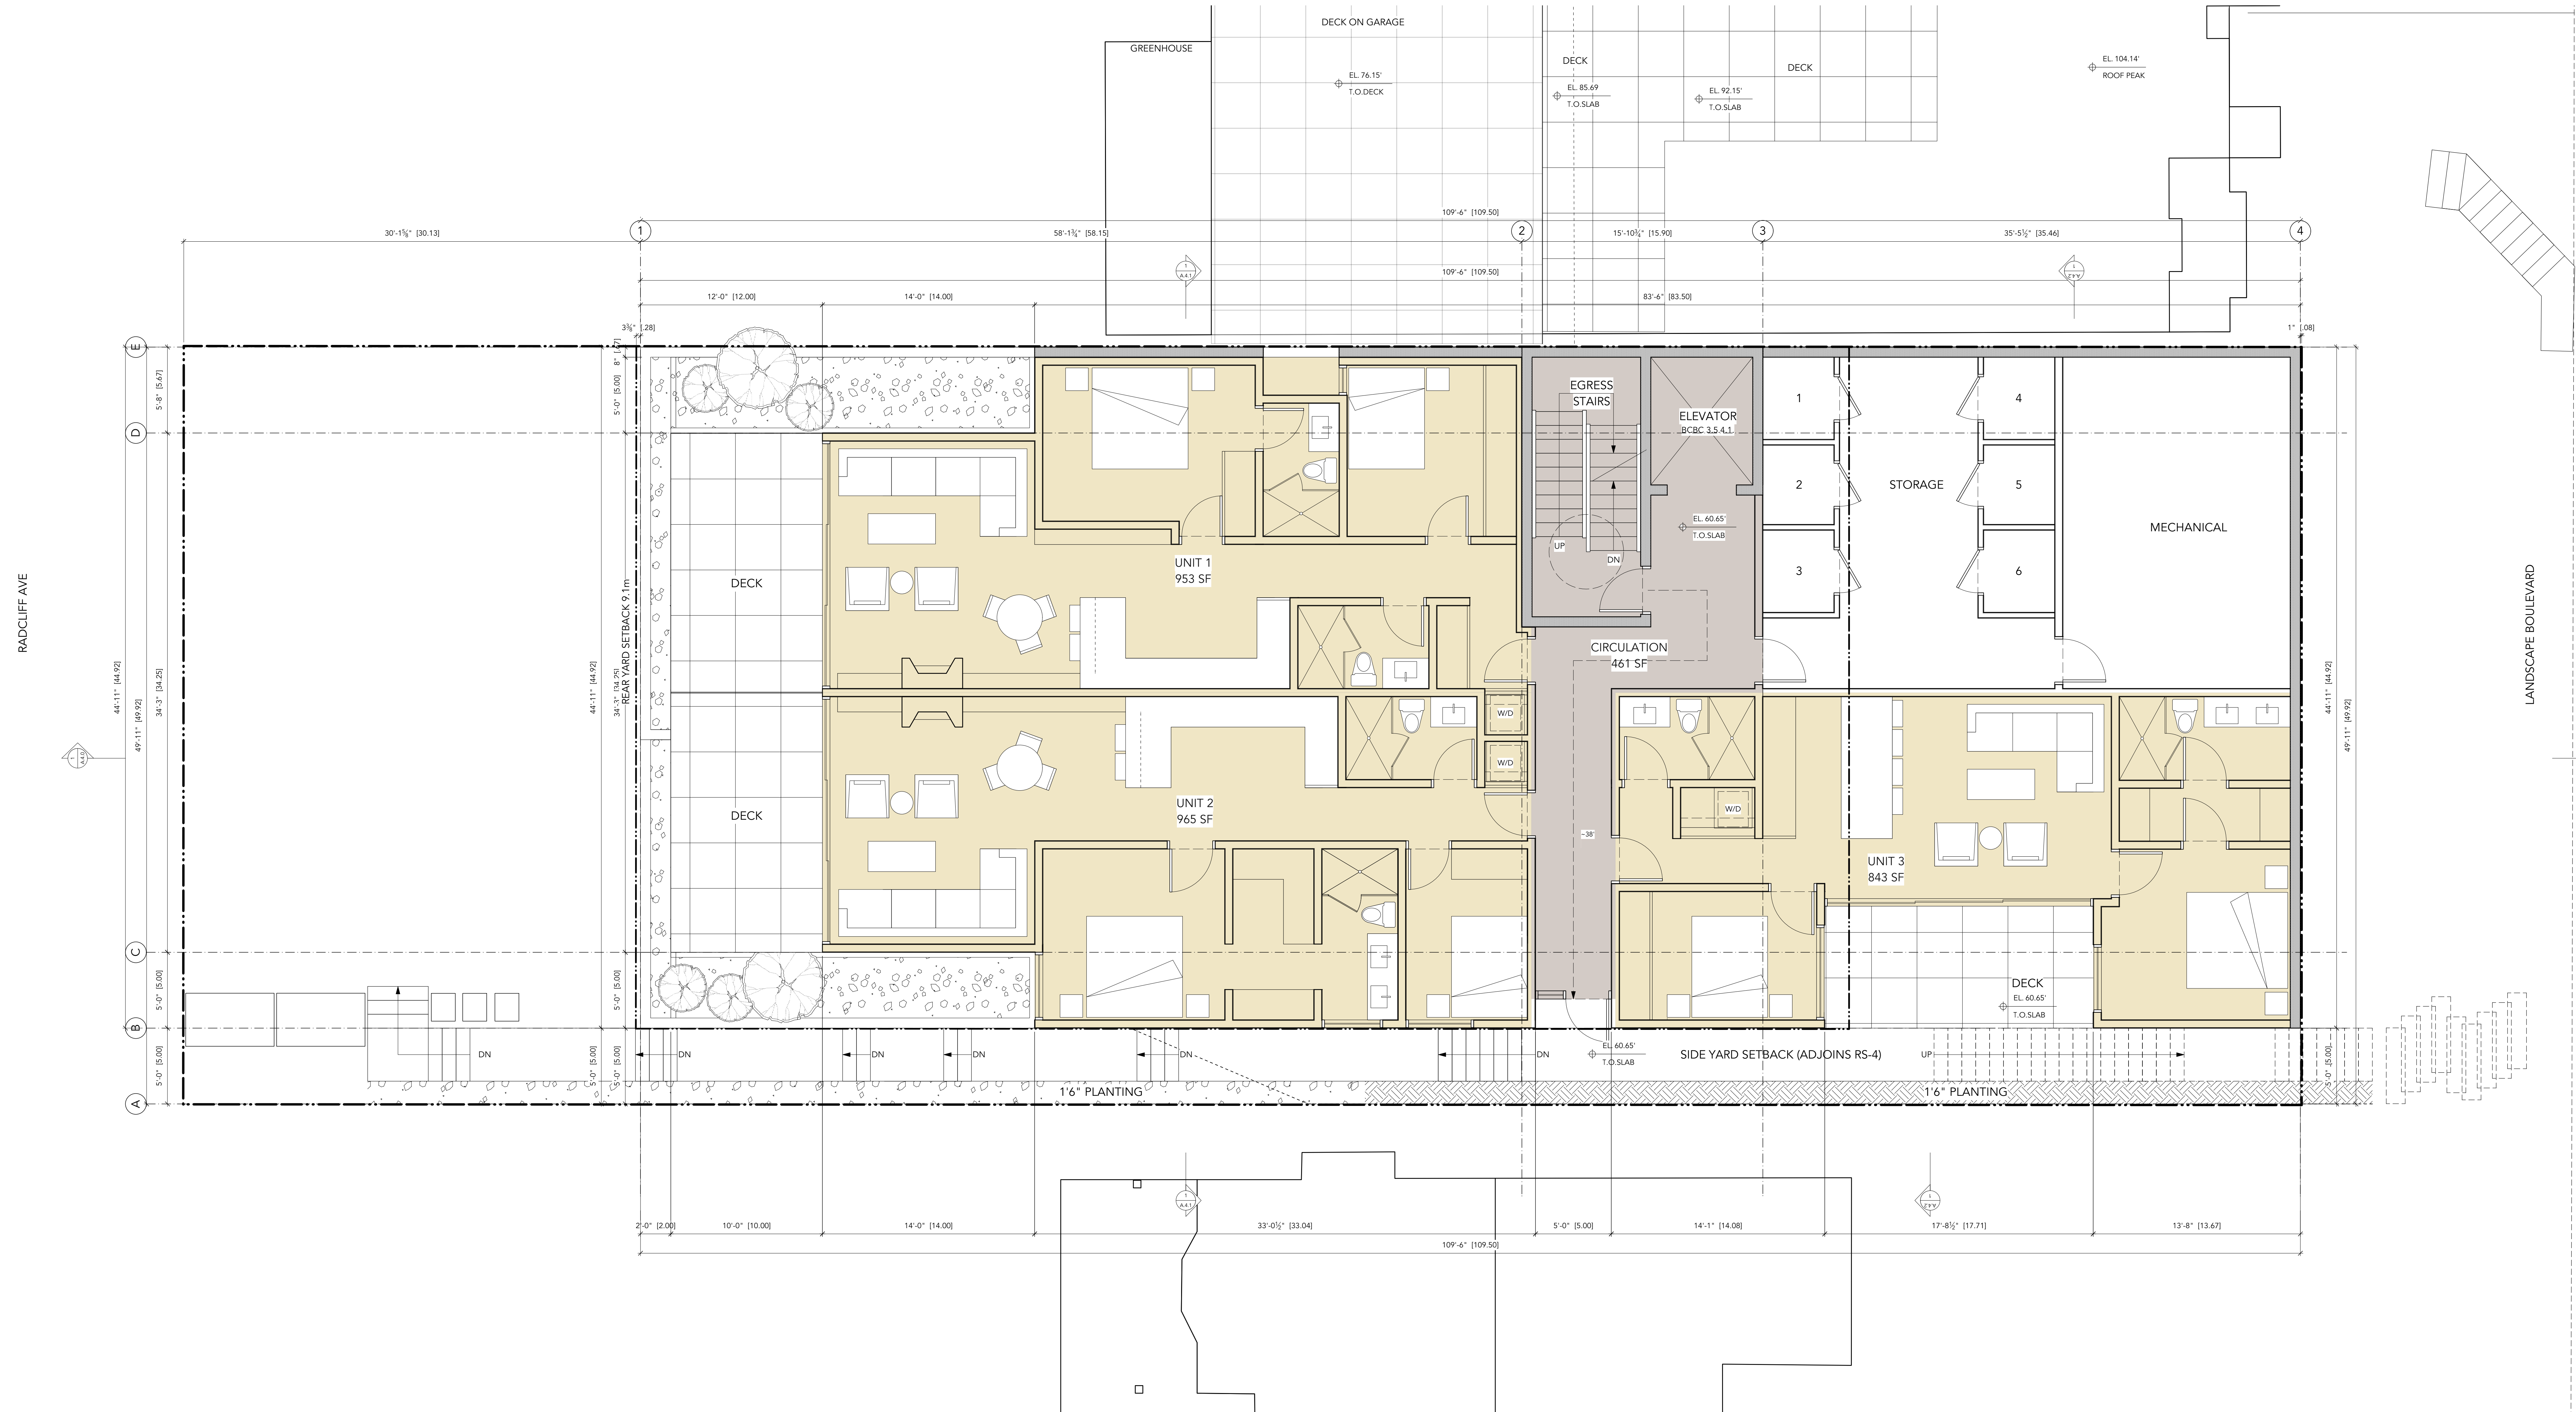

NO.	DATE	REVISION DATA
A	22/10/05	BASELINE SUBMISSION TO DNV
NO.	DATE	ISSUE DATA

Consultants



This drawing as an instrument of service is the property of Lamoureux Architect Incorporated, and may not be reproduced without the Architect's permission. All information shown on this drawing is for use on this specific project only and shall not be used otherwise without the written permission of the Architect. Contractors shall verify and be responsible for all dimensions on the job and this office shall be informed of any discrepancies and variations shown on the drawing. DO NOT SCALE THESE DRAWINGS.



Architect
 LAMOUREUX ARCHITECT INCORPORATED
 3392 MARINE DR.
 WEST VANCOUVER, BC V7V 1M9
 P: 604.925.5170
 F: 604.925.5176
 WWW.LAMOUREUXARCHITECT.CA

Project
3390 MARINE DR

3390 MARINE DRIVE, WEST VANCOUVER, BC V7V 1M9

Drawn By: JL / BW
 Reviewed By: BL

Date: 2023/01/24
 Scale: 1/4" = 1'-0"

Project ID: 2110
 Phase: DP


Sheet Title

LEVEL 1: RESIDENTIAL

Sheet No.

A2.1

RADCLIFF AVE

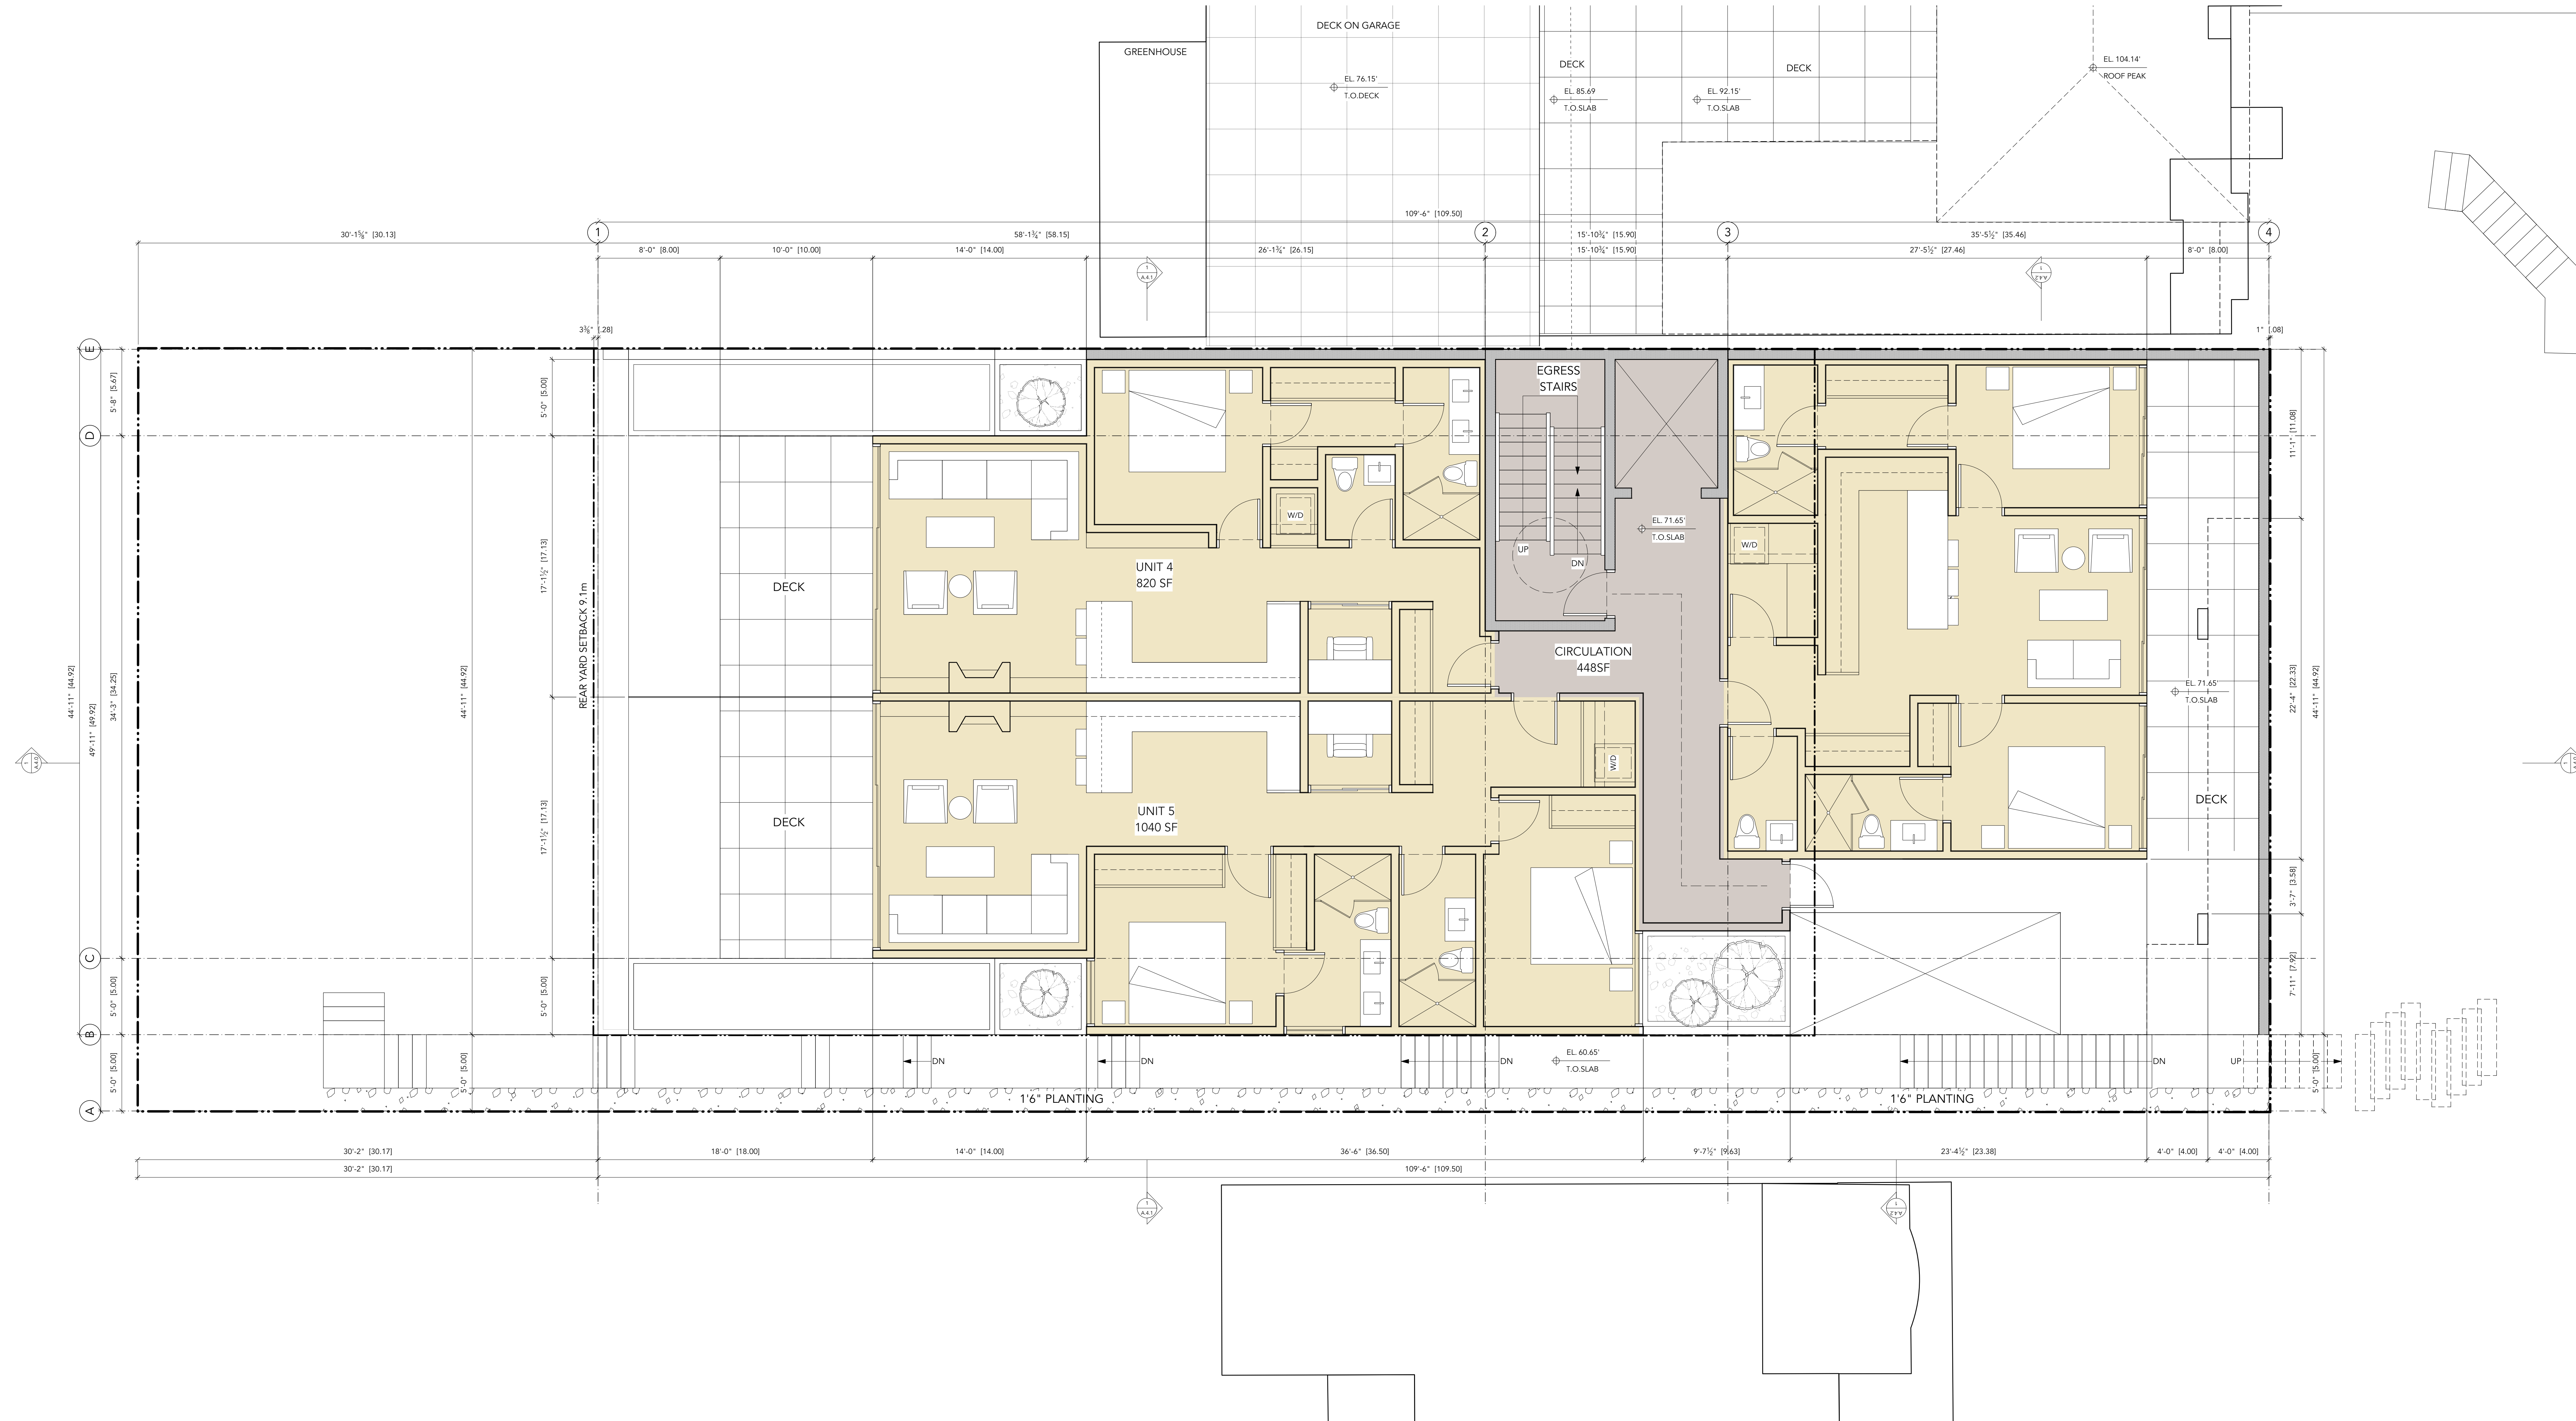

NO.	DATE	REVISION DATA
A	22/10/05	BASELINE SUBMISSION TO DNV
		ISSUE DATA

Consultants



This drawing as an instrument of service is the property of Lamoureux Architect Incorporated, and may not be reproduced without the Architect's permission. All information shown on this drawing is for use on this specific project only and shall not be used otherwise without the written permission of the Architect. Contractors shall verify and be responsible for all dimensions on the job and this office shall be informed of any discrepancies and variations shown on the drawing. DO NOT SCALE THESE DRAWINGS.

Architect
 LAMOUREUX ARCHITECT INCORPORATED
 3392 MARINE DR.
 WEST VANCOUVER, BC V7V 1M9
 P: 604.925.5170
 F: 604.925.5176
 WWW.LAMOUREUXARCHITECT.CA

Project

3390 MARINE DR

3390 MARINE DRIVE, WEST VANCOUVER, BC V7V 1M9

Drawn By: BW
 Reviewed By: BL

Date: 2023/01/24
 Scale: 1/4" = 1'-0"

Project ID: 2110
 Phase: DP


Sheet Title

LEVEL 2: RESIDENTIAL

Sheet No.

A2.2

RADCLIFF AVE

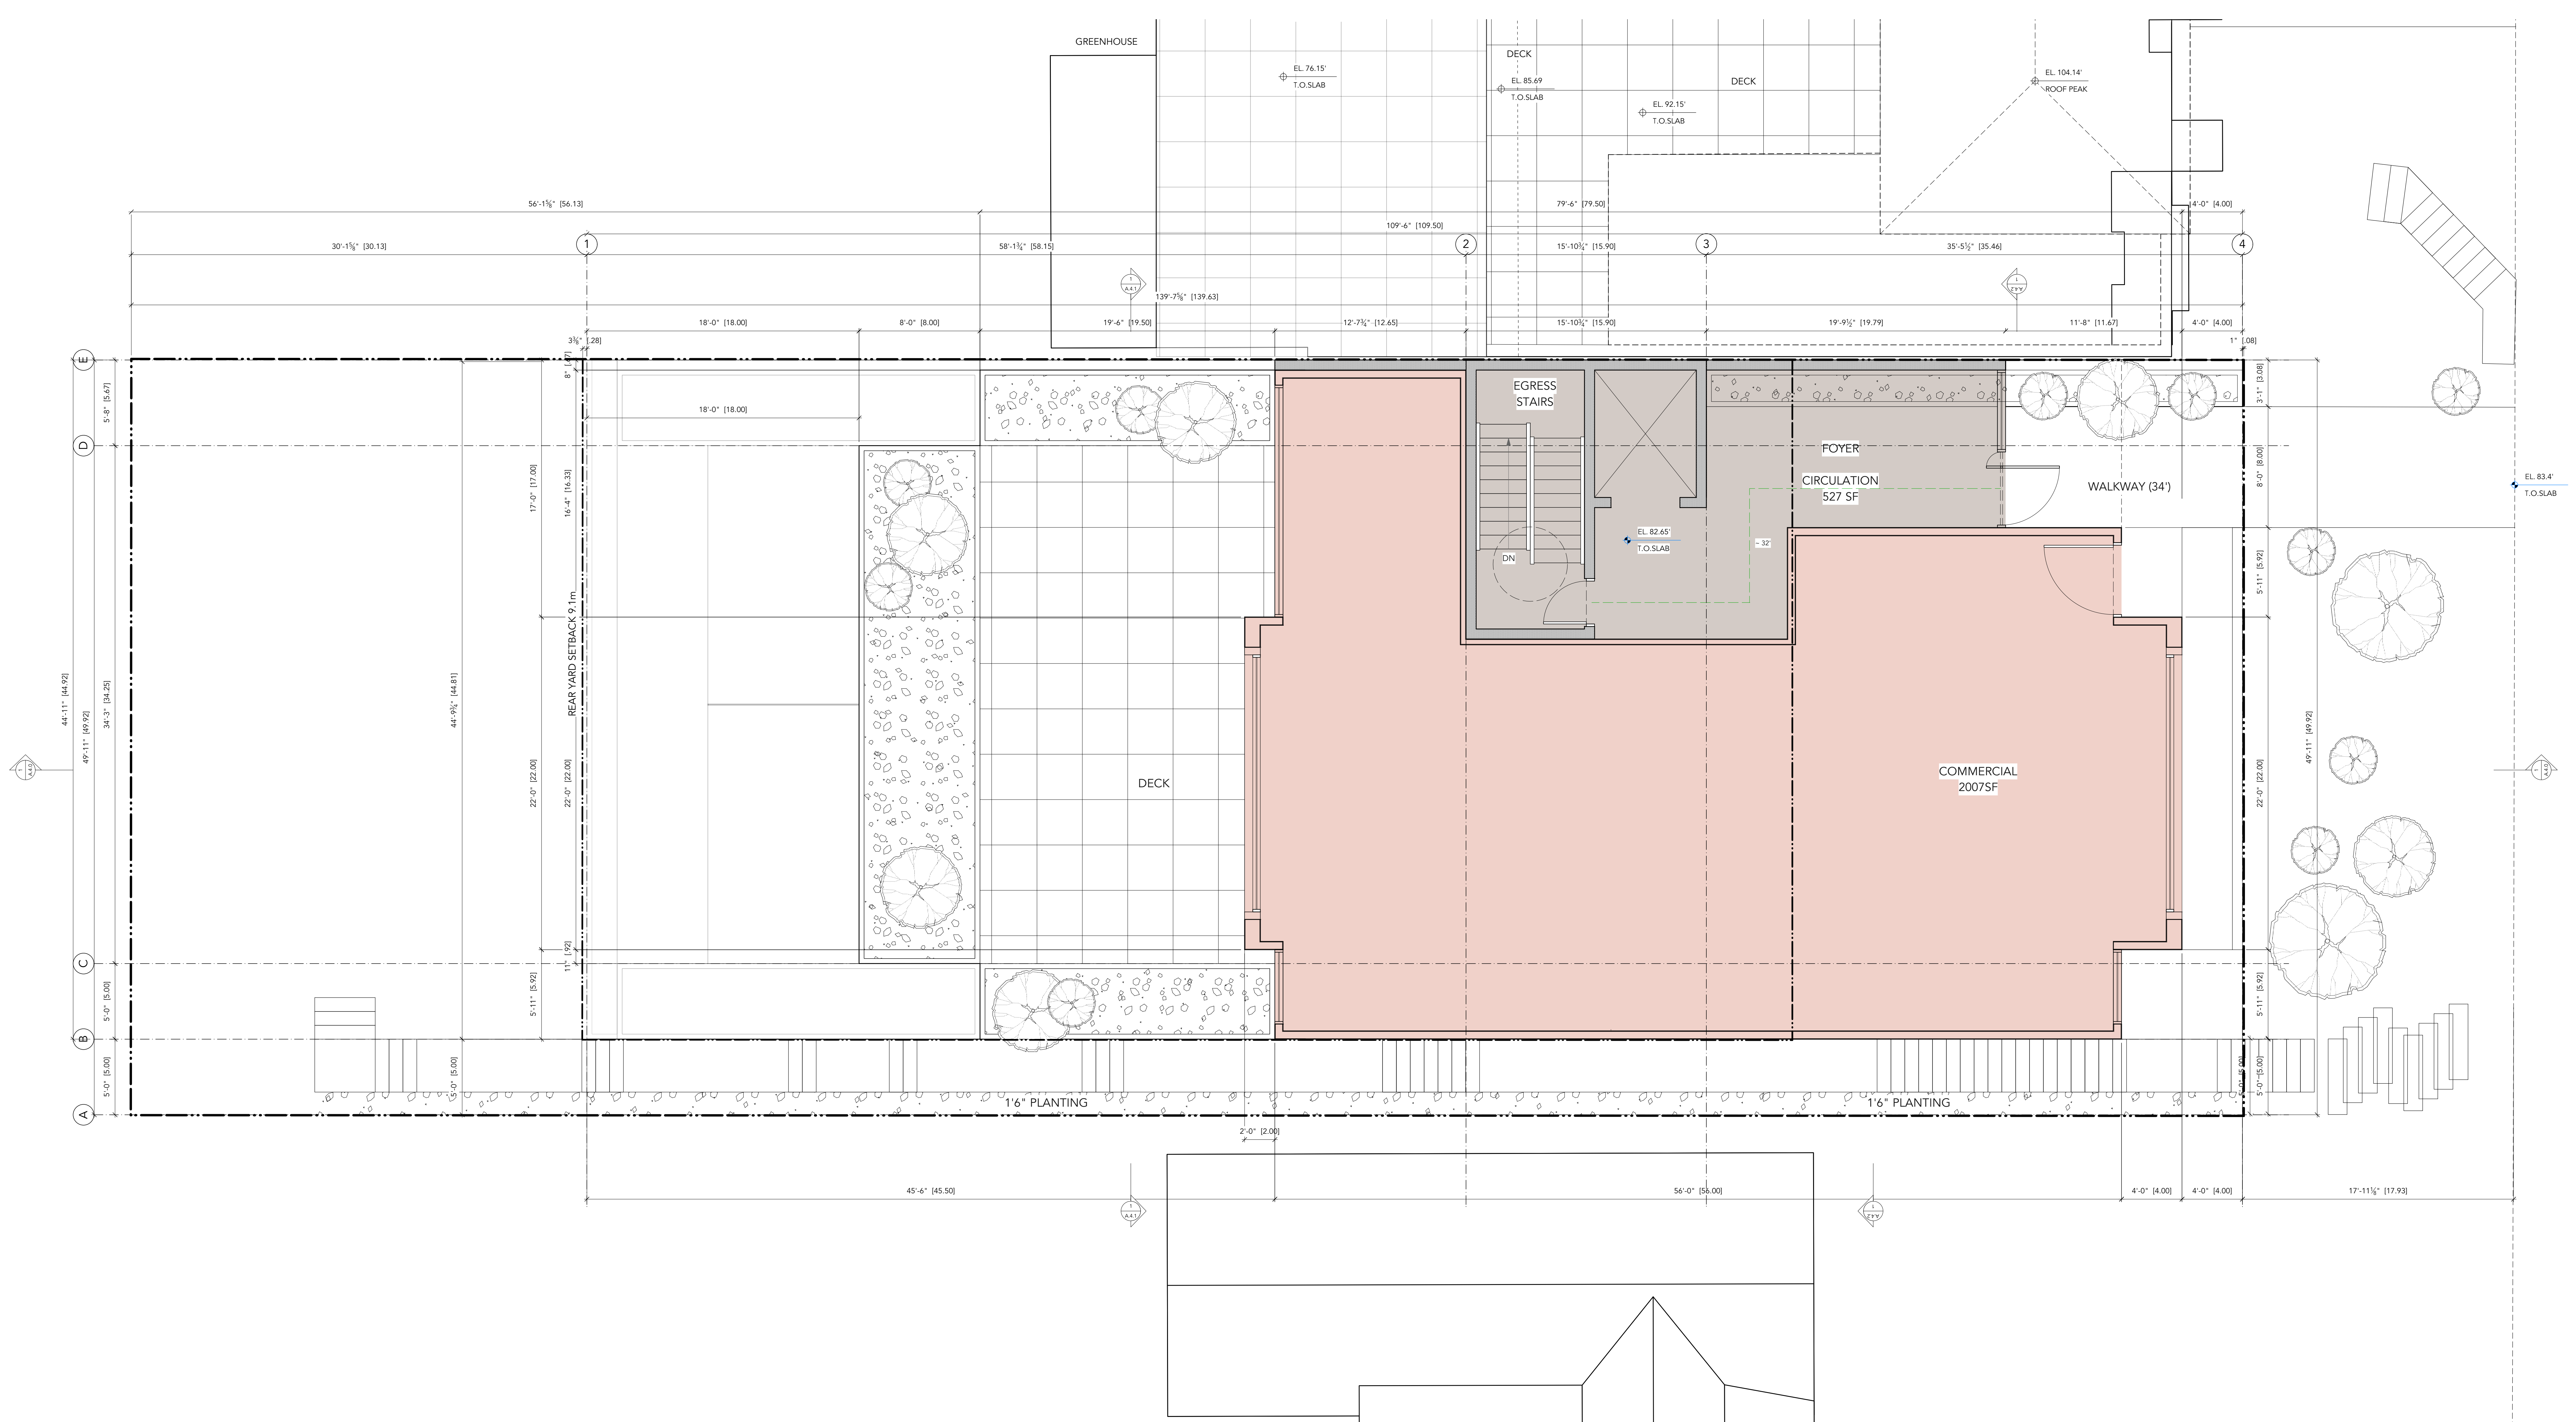

NO.	DATE	REVISION DATA
A	22/10/05	BASELINE SUBMISSION TO DAW
		ISSUE DATA

Consultants



This drawing as an instrument of service is the property of Lamoureux Architect Incorporated, and may not be reproduced without the Architect's permission. All information shown on this drawing is for use on this specific project only and shall not be used otherwise without the written permission of the Architect. Contractors shall verify and be responsible for all dimensions on the job and this office shall be informed of any discrepancies and variations shown on the drawing. DO NOT SCALE THESE DRAWINGS.

Architect
 LAMOUREUX ARCHITECT INCORPORATED
 3392 MARINE DR.
 WEST VANCOUVER, BC V7V 1M9
 P: 604.925.5170
 F: 604.925.5176
 WWW.LAMOUREUXARCHITECT.CA

Project
3390 MARINE DR
 3390 MARINE DRIVE, WEST VANCOUVER, BC V7V 1M9

Drawn By: BW
 Reviewed By: BL

Date: 2023/01/24
 Scale: 1/4" = 1'-0"

Project ID: Z110
 Phase: DP

Sheet Title: LEVEL 3: COMMERCIAL

Sheet No. A2.3